


8/23/99

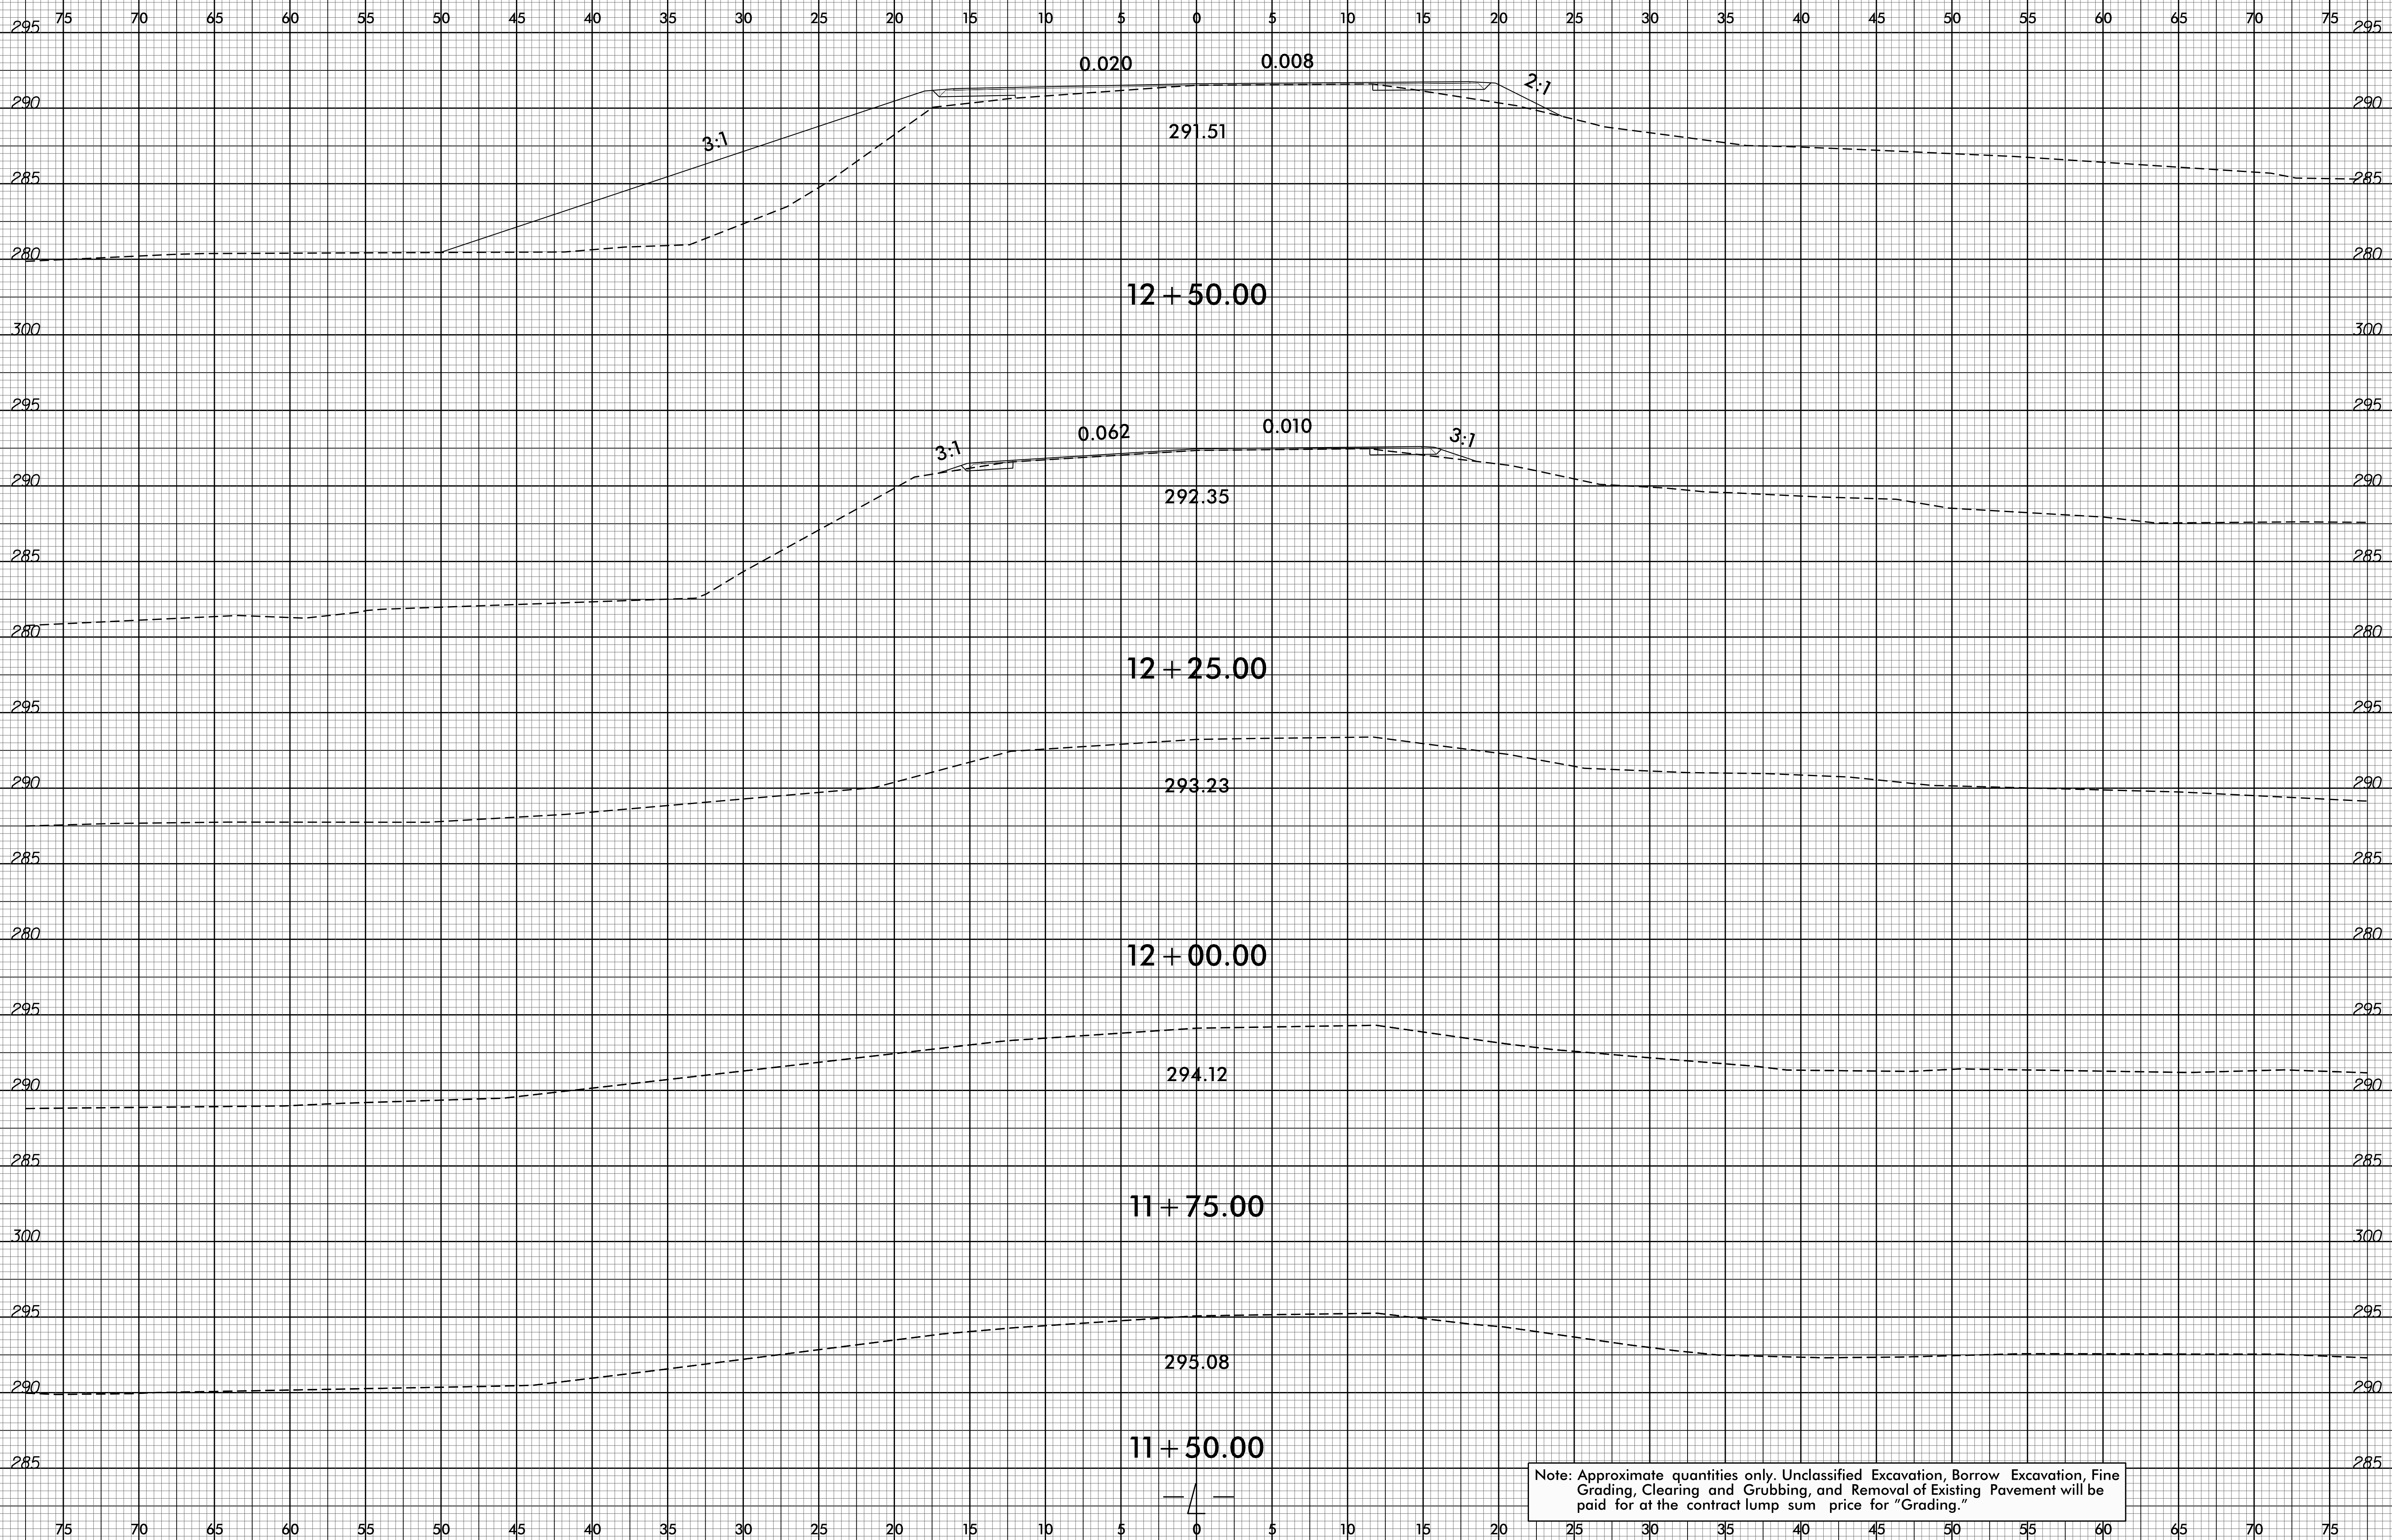

Note: Approximate quantities only. Unclassified Excavation, Borrow Excavation, Fine Grading, Clearing and Grubbing, and Removal of Existing Pavement will be paid for at the contract lump sum price for "Grading."

22-APR-2015 09:20
 P:\Roadway\Projects\B4780_Rdy_xpl.dgn
 \$\$\$USERNAME\$\$\$