


8/23/99

0 2.5 5	PROJ. REFERENCE NO. B-4780	SHEET NO. X-7
---------	-------------------------------	------------------

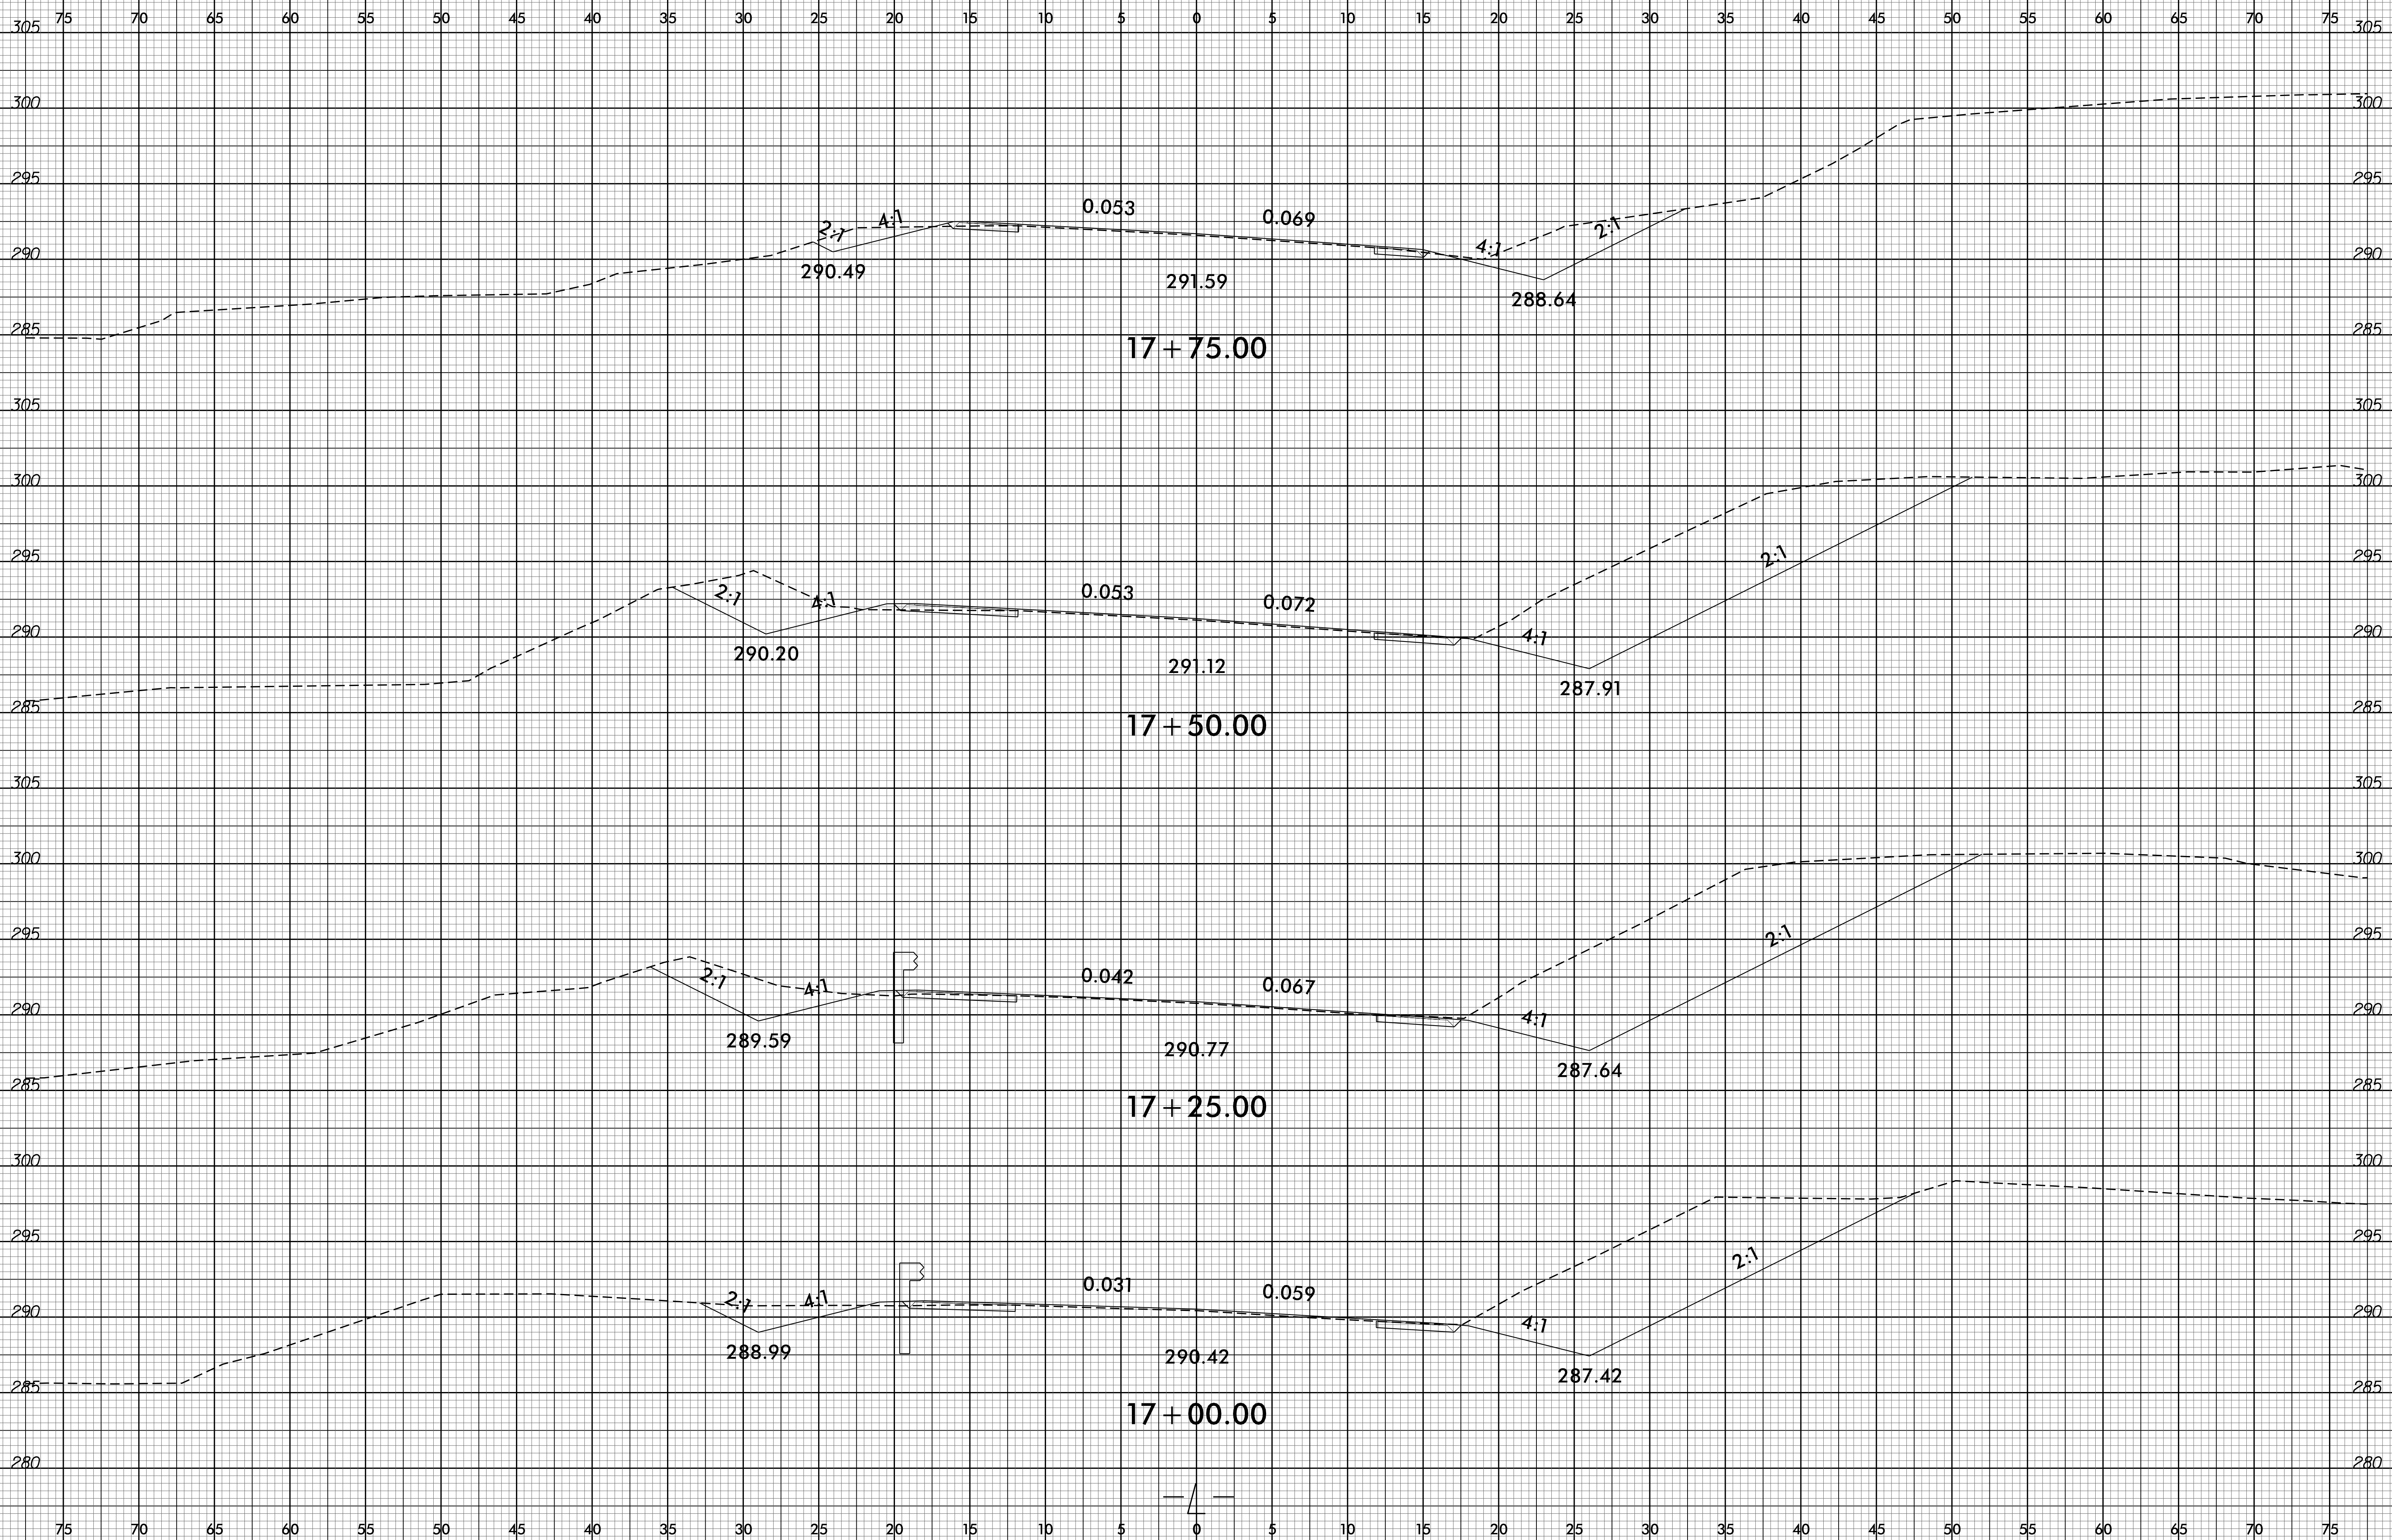

22-APR-2015 09:20
F:\Roadway\Projects\B4780_Rdy_xpl.dgn
\$\$\$\$USERNAME\$\$\$\$