



8/17/09

PROJECT REFERENCE NO. U-5104		SHEET NO. 4	
ROADWAY DESIGN ENGINEER 8/20/2015		HYDRAULICS ENGINEER 8/20/2015	
Steve Scott		Brian Margolici	
1025 Wade Avenue Raleigh, NC 27605 Tel: 919-789-9977 Fax: 919-789-9591 License: C-2197			

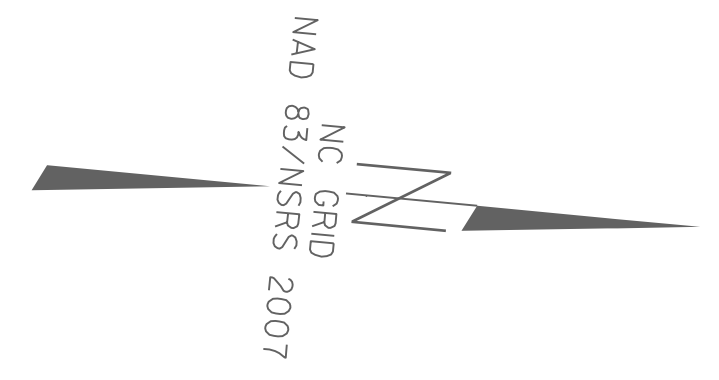

-L-  
 PI Sta. 17+72.40  
 $\Delta = 1'56''14.1''(RT)$   
 $D = 1'25'56.6''$   
 $L = 135.25'$   
 $T = 67.63'$   
 $R = 4,000.00'$

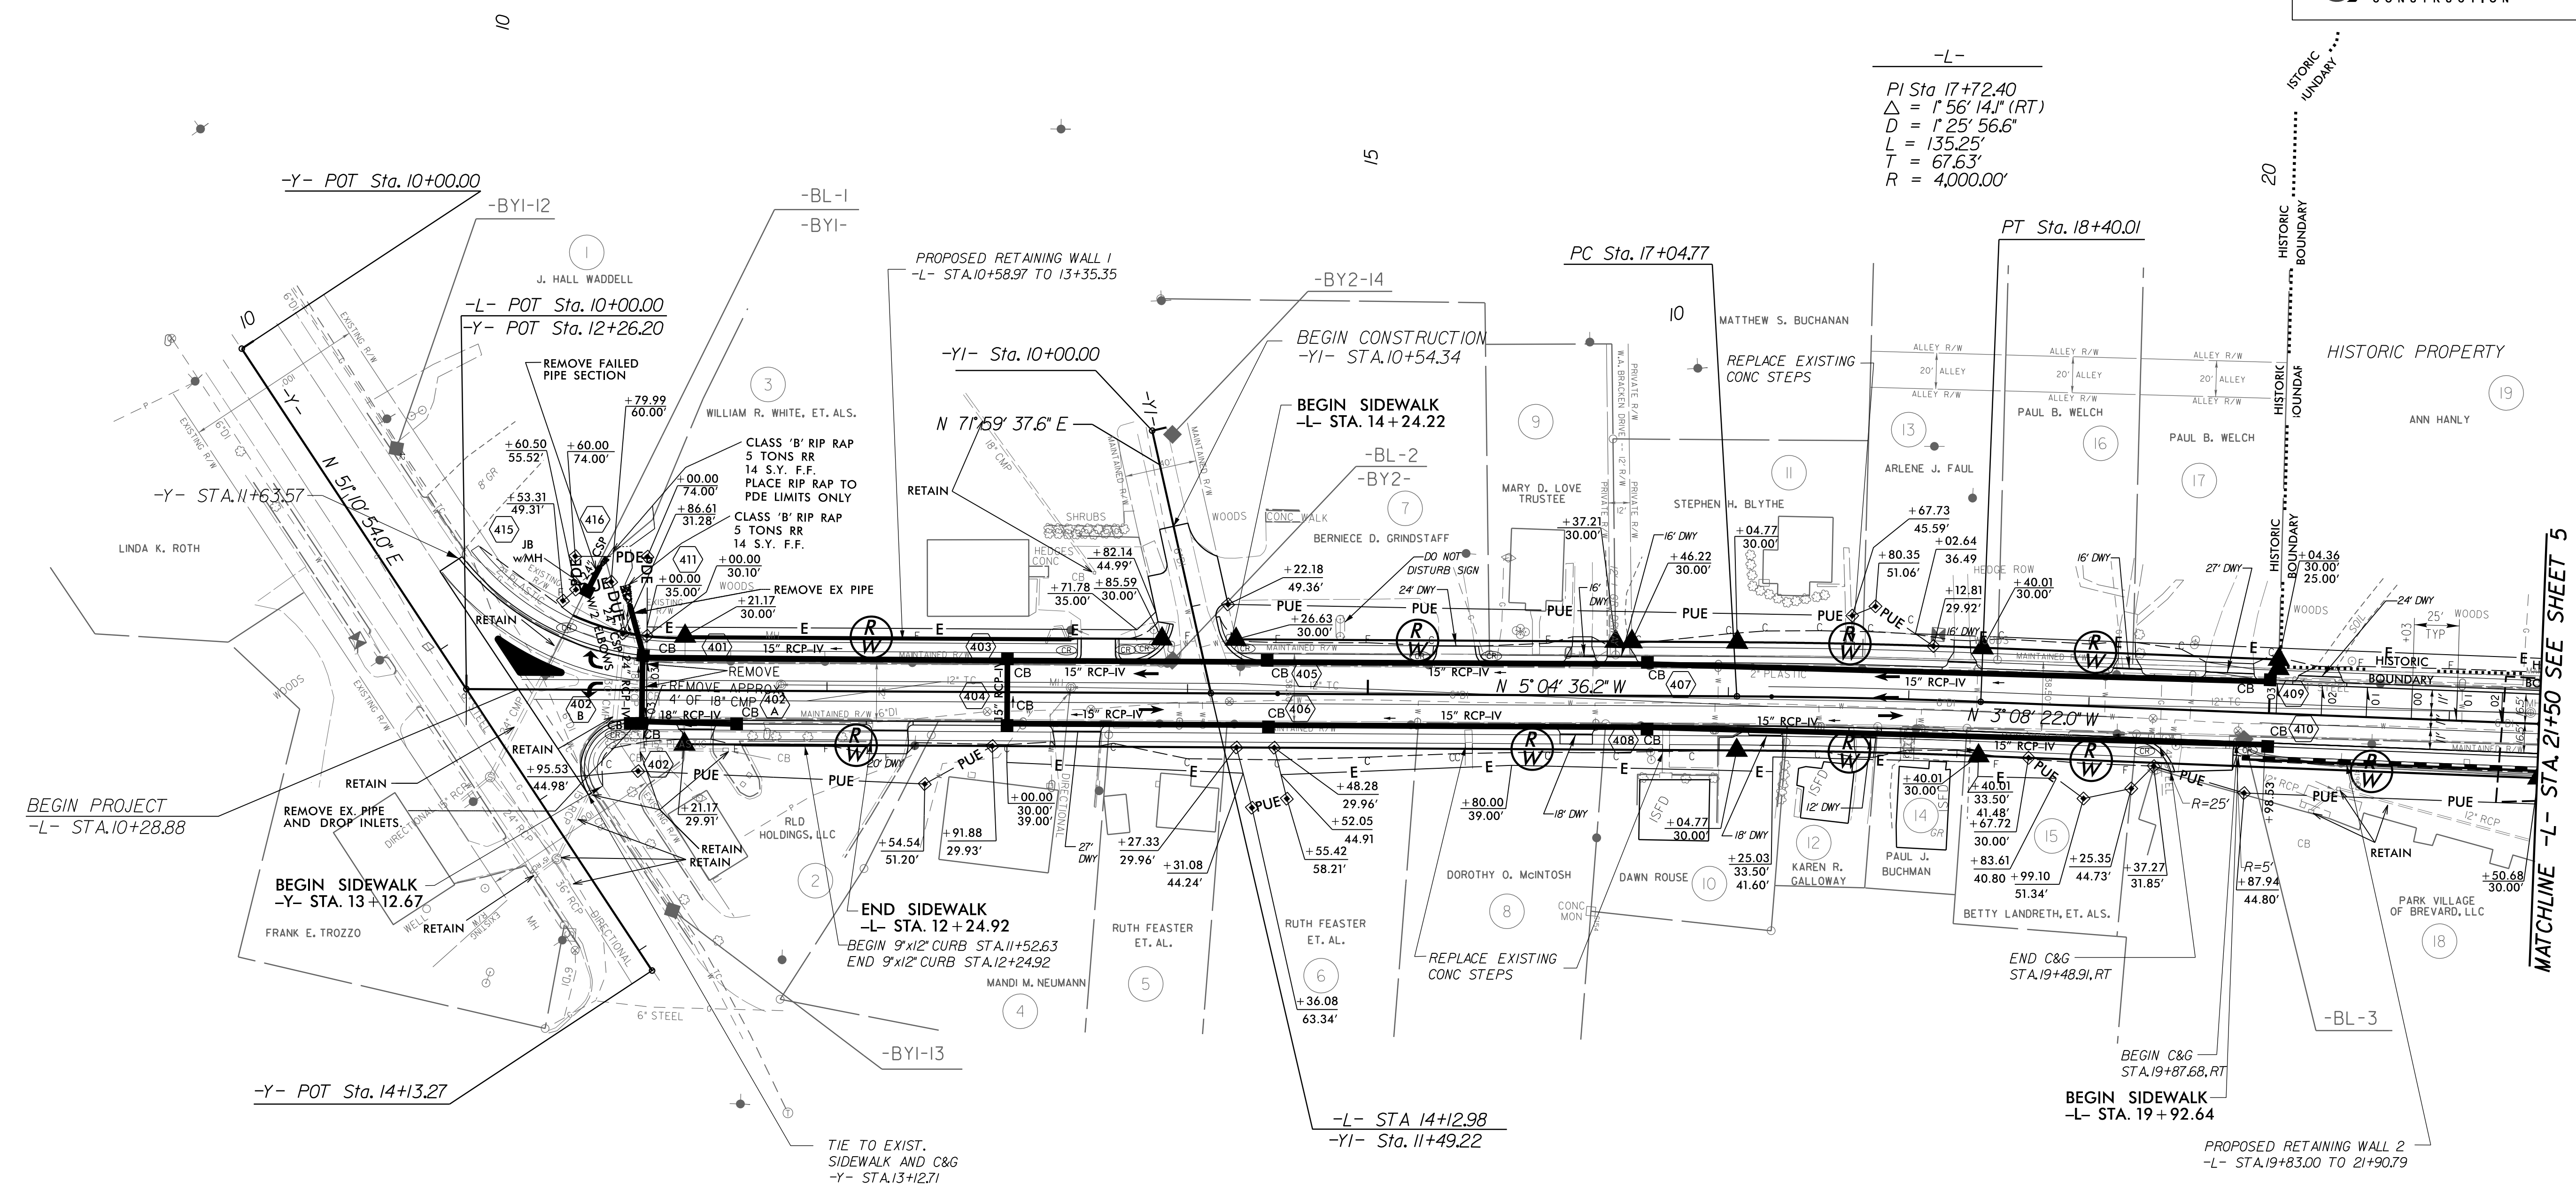

REVISIONS

MATCHLINE -L- STA. 21+50 SEE SHEET 5

SEE SHEET 2B-1 FOR DETAILS OF INTERSECTIONS -Y- AND -YI- & -L-  
 SEE SHEET 7 FOR -L- PROFILE  
 SEE SHEET 8 FOR -YI- PROFILE

8/17/2015  
 U:\Projects\5104\_r.dwg\_psh04.dgn  
 11:51:10 AM