


TIP NO. U-5104	SHEET NO. PMP-4
Designed by: APPROVED: <i>Steve Miller</i> <small>Professional Engineer</small>	
DATE: 8/17/2015	
SEAL	

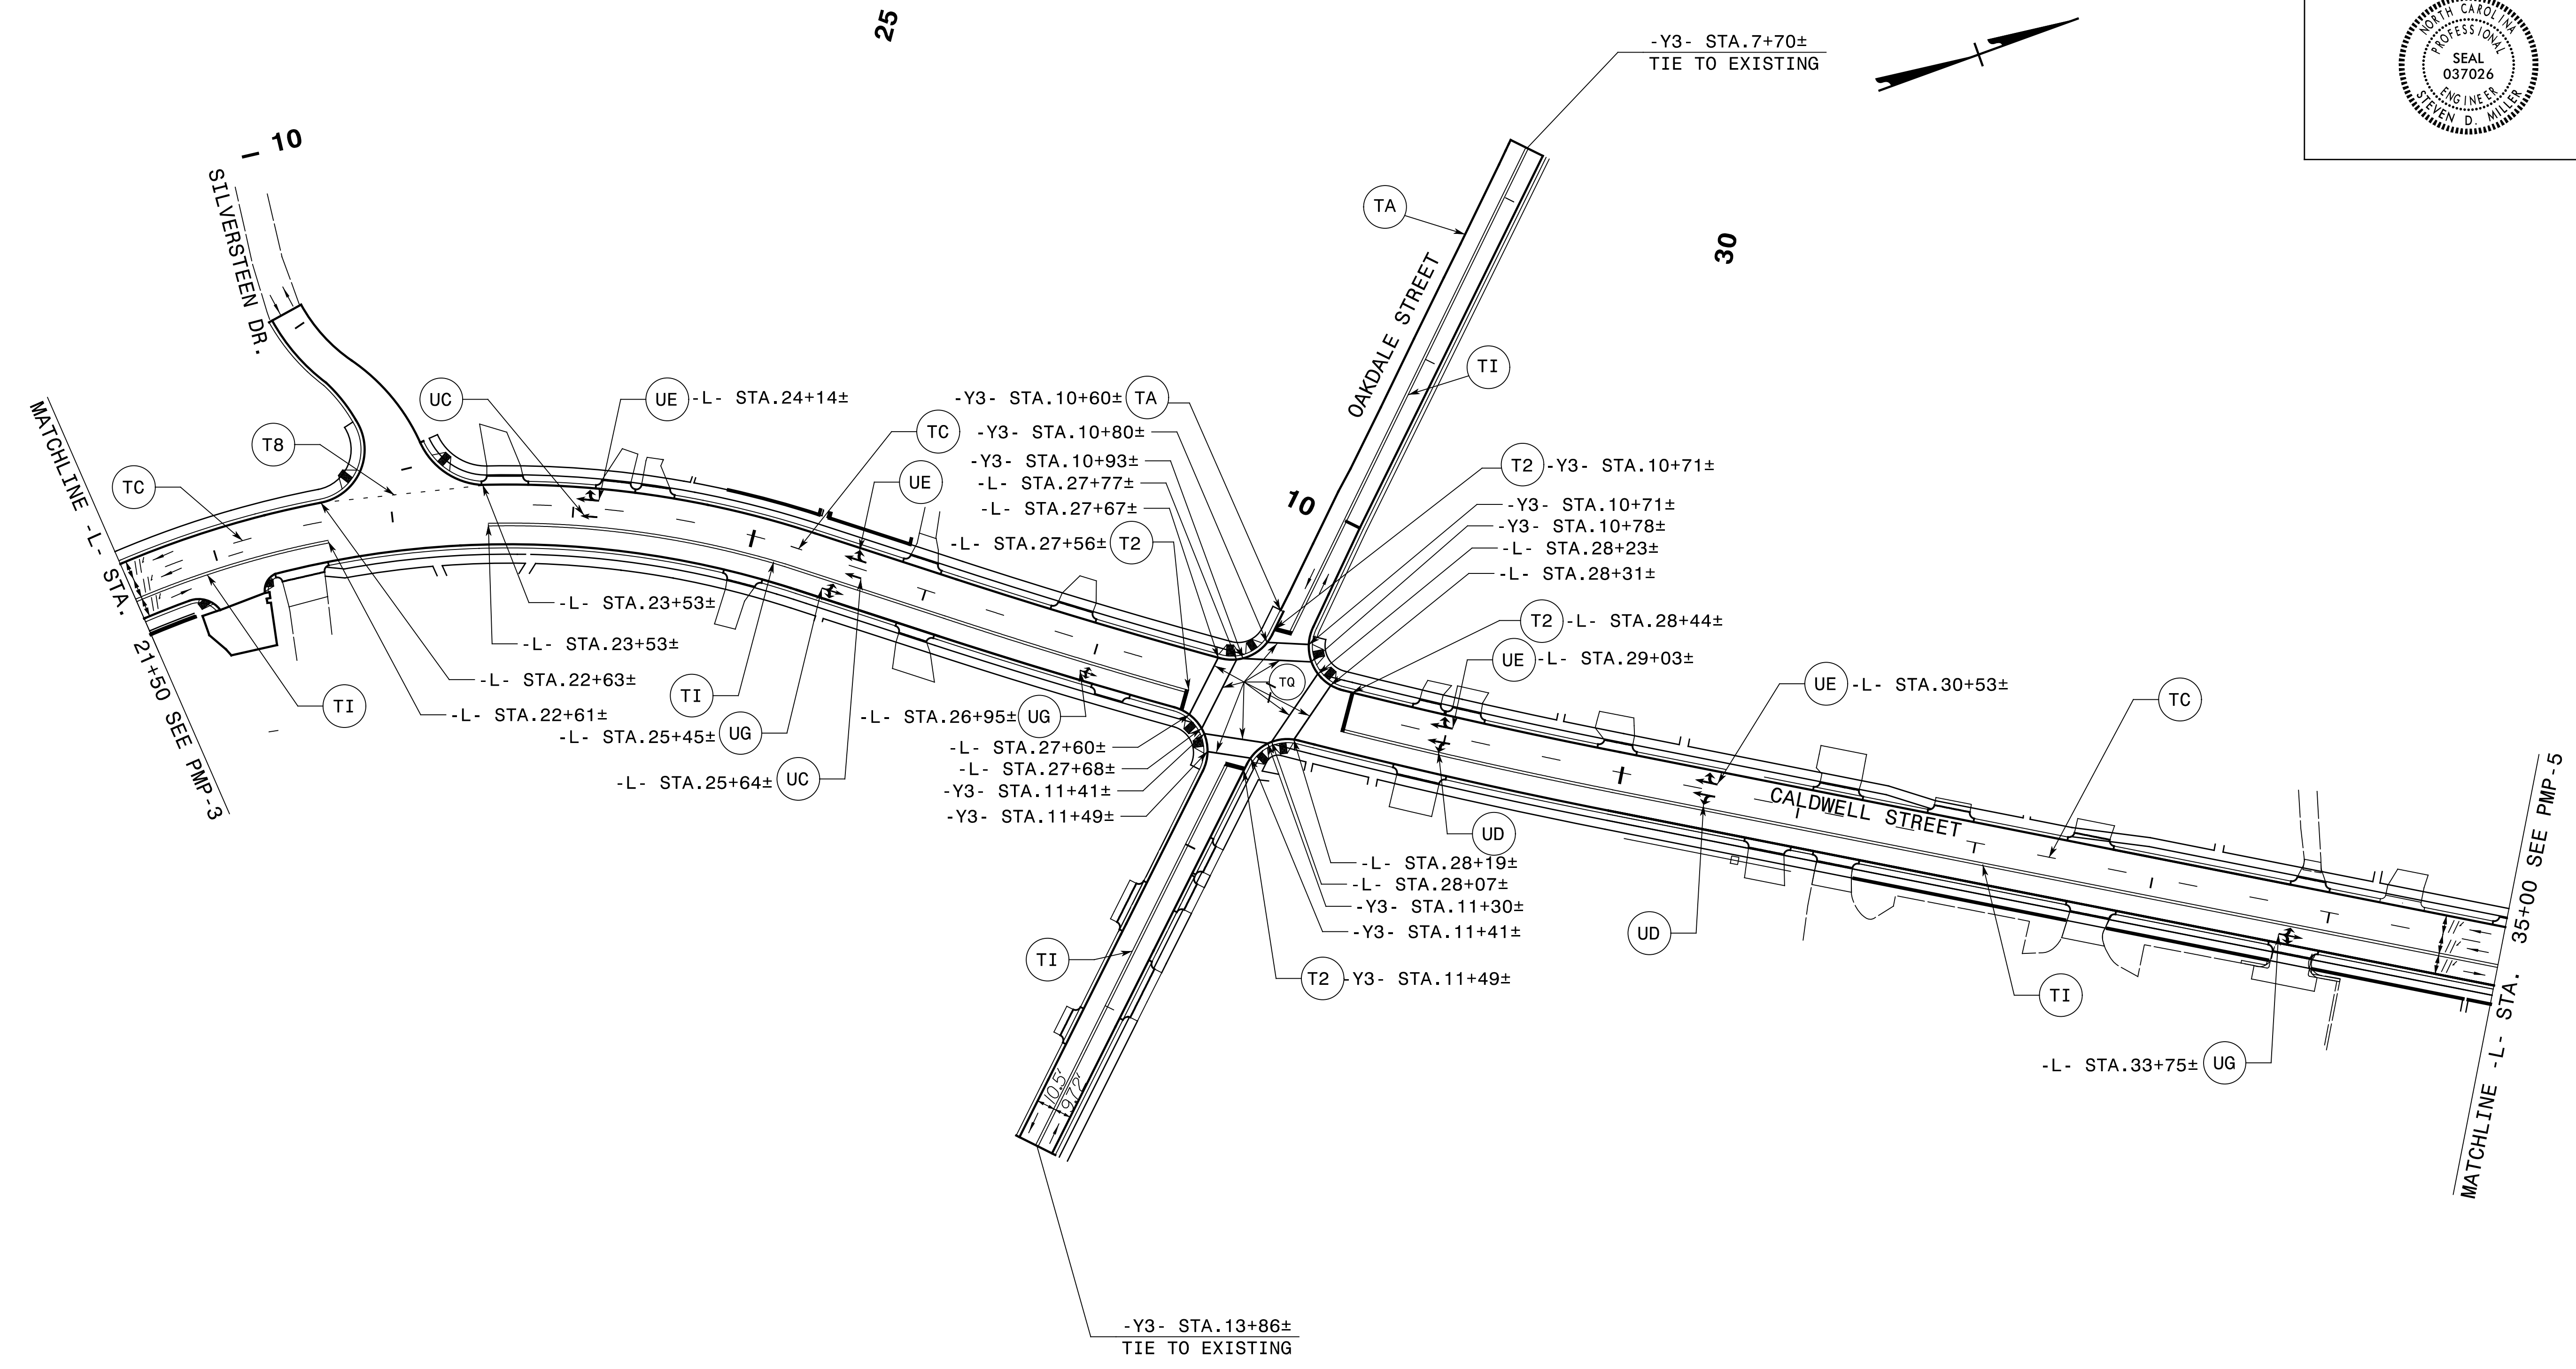

8/14/2015 8:14:00 AM C:\Roadway\RD06\003\00 (Caldwell St. Improvements)\Traffic\Pavement Marking Plans\U-5104 PMP-4.dgn
 RD-dytton

SEPI
 ENGINEERING & CONSTRUCTION
 1025 Wade Avenue
 Raleigh, NC 27605
 Tel: 919-789-9977
 Fax: 919-789-9591
 License: C-2197

PAVEMENT MARKING DETAIL