

NOTE:
PLACE TEMPORARY ROCK SEDIMENT DAMS TYPE - B
AND TEMPORARY ROCK SILT CHECKS TYPE - A AT
DRAINAGE OUTLETS.


CLEARING AND GRUBBING
EROSION CONTROL FOR
CONSTRUCTION SHEET 6

PI Sta 36+57.11	PI Sta 38+36.32	PI Sta 42+01.74	PI Sta 44+23.66
$\Delta = 2' 12" 42.3" (LT)$	$\Delta = 2' 04" 00.0" (RT)$	$\Delta = 0' 12" 33.1" (RT)$	$\Delta = 13' 25' 41.9" (RT)$
$D = 1' 11" 37.2"$	$D = 1' 11" 37.2"$	$D = 0' 13' 45.1"$	$D = 16' 22' 12.8"$
$L = 185.29'$	$L = 173.14'$	$L = 91.28'$	$L = 82.03'$
$T = 92.66'$	$T = 86.58'$	$T = 45.64'$	$T = 41.20'$
$R = 4,800.00'$	$R = 4,800.00'$	$R = 25,000.00'$	$R = 350.00'$



1025 Wade Avenue
Raleigh, NC 27605
Tel: 919-789-9977
Fax: 919-789-9591
License: C-2197

PROJECT REFERENCE NO. U-5104	SHEET NO. EC-5/CONST.6
RW SHEET NO.	
ROADWAY DESIGN ENGINEER	HYDRAULICS ENGINEER

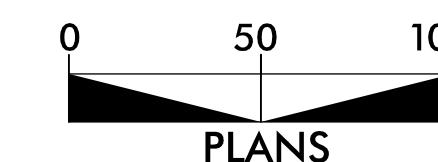

35

40

45

