


NOTE:




1. REMOVE RADIO EQUIPMENT. RETURN RADIO, ANTENNA, MOUNTING HARDWARE AND LIGHTNING ARRESTOR TO THE ENGINEER. RECONNECT FIBER MODEM.

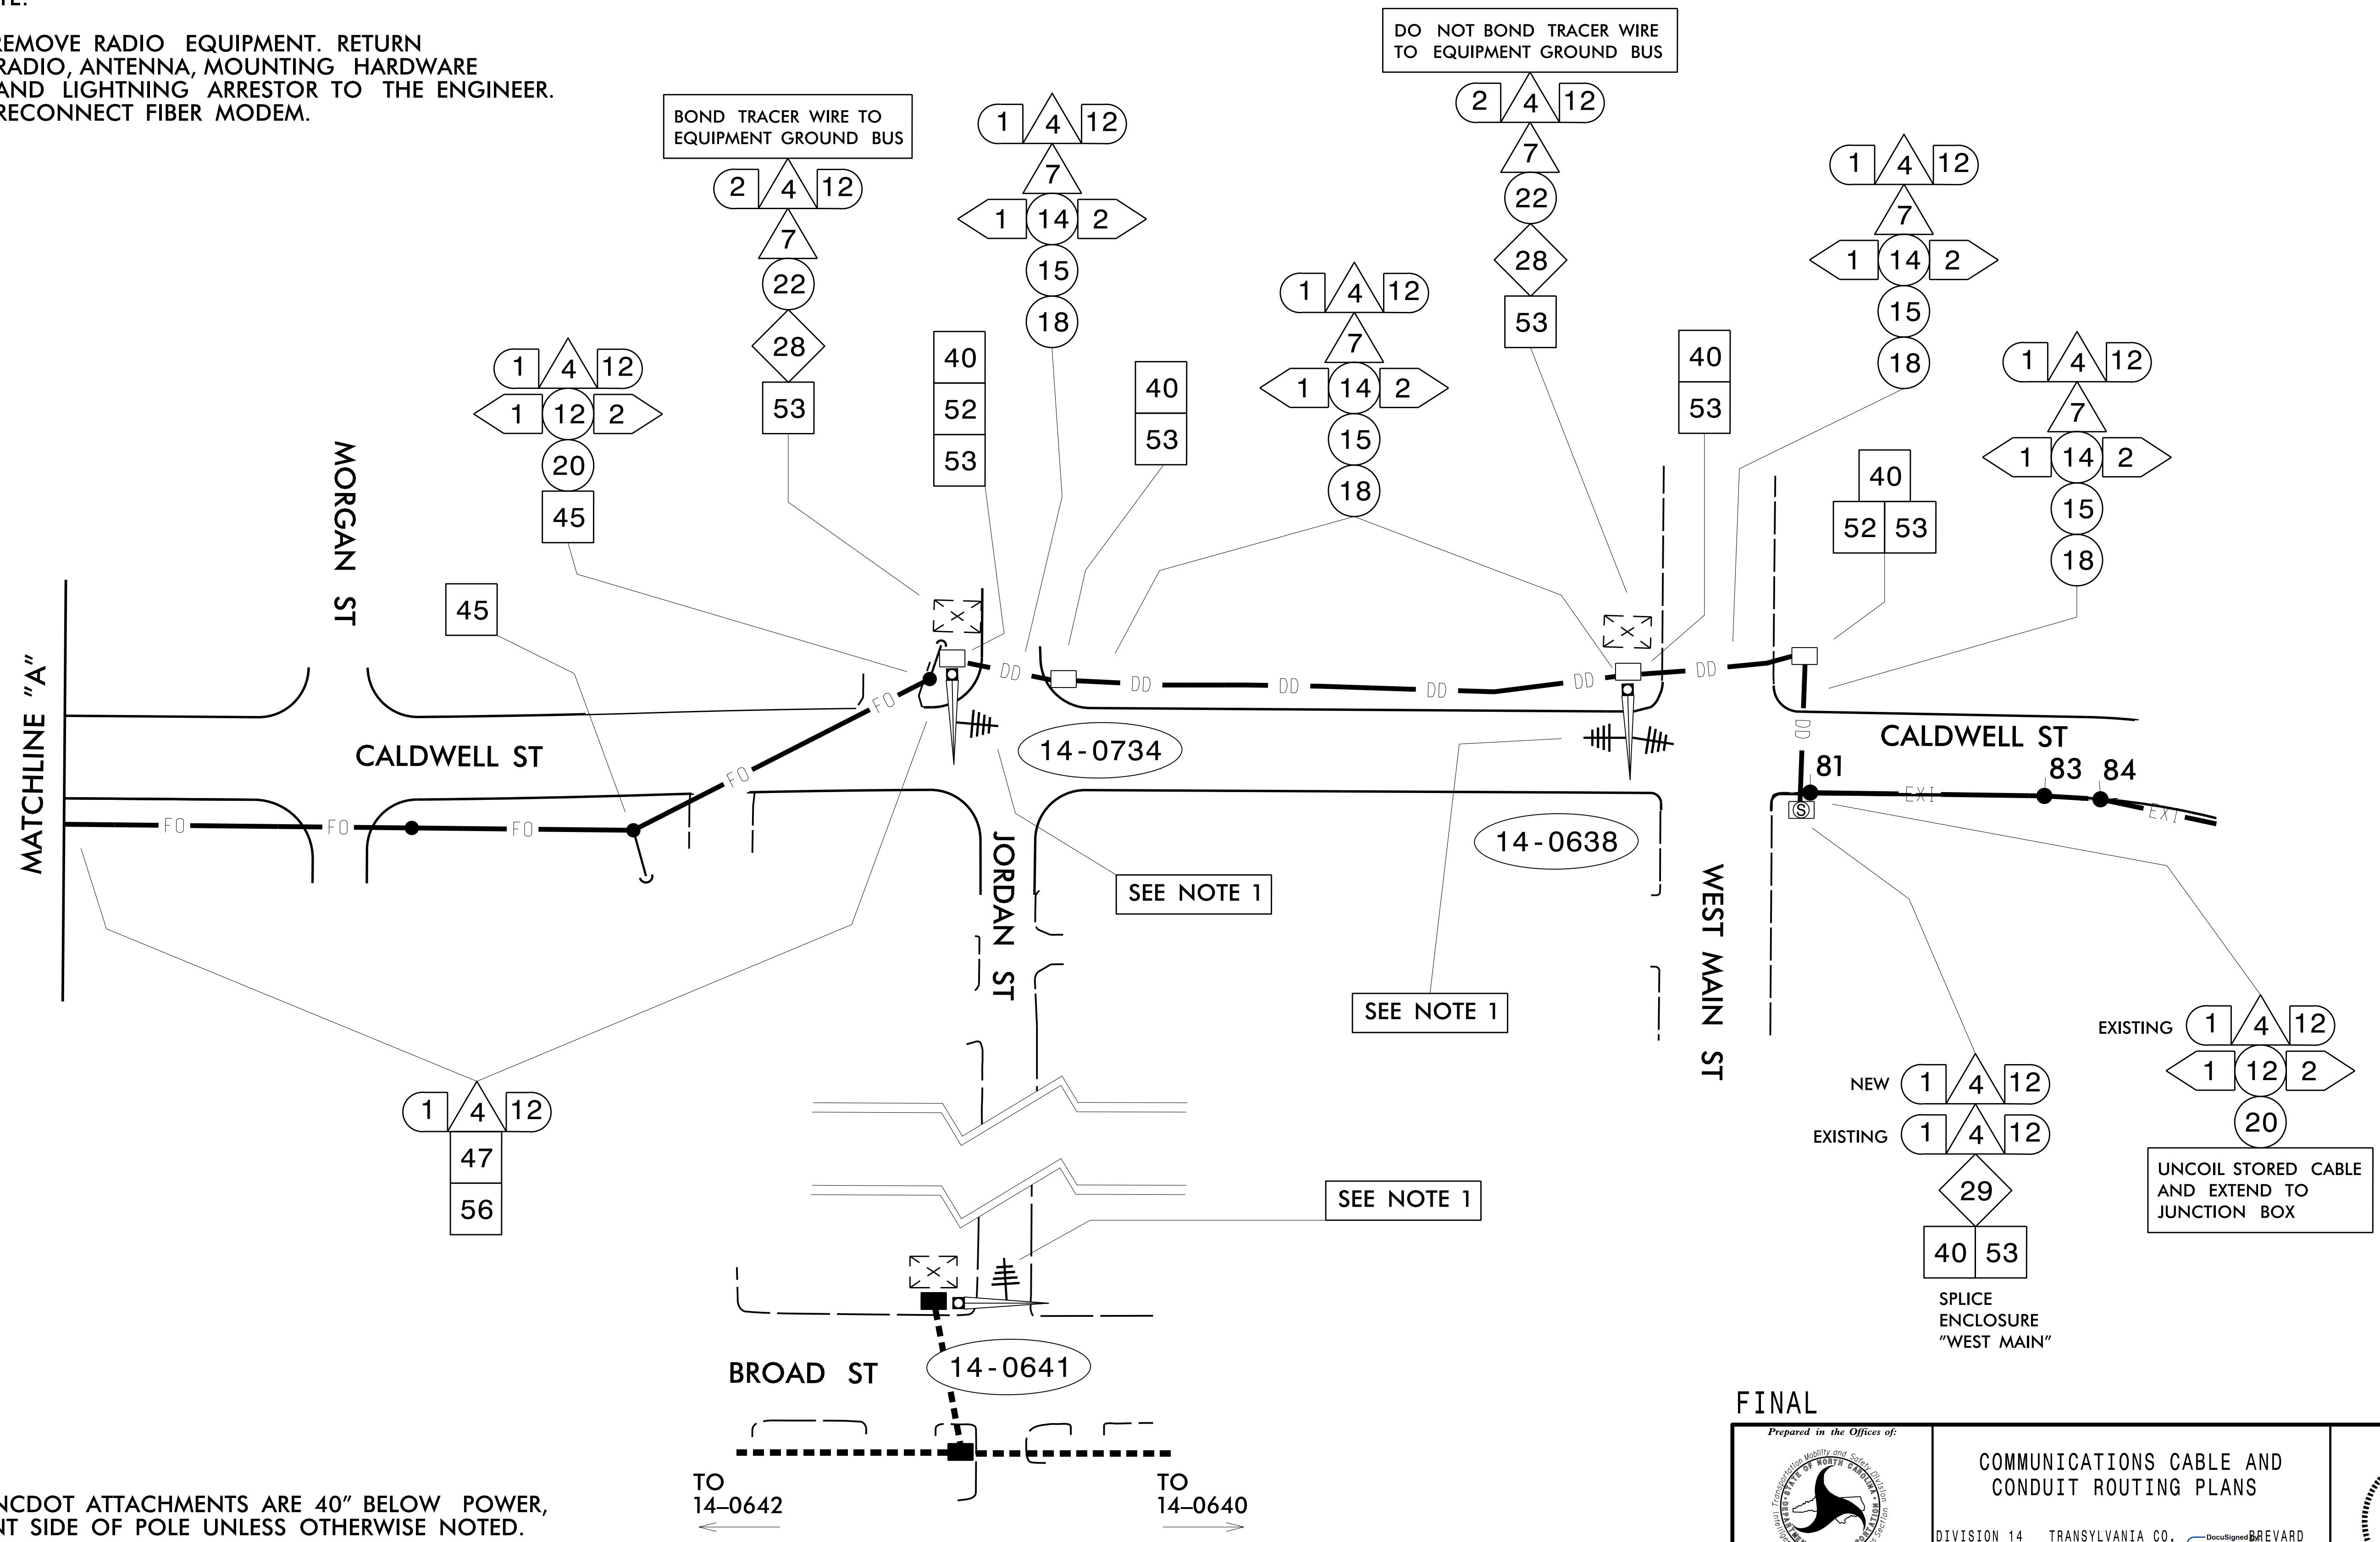

ALL NCDOT ATTACHMENTS ARE 40" BELOW POWER, FRONT SIDE OF POLE UNLESS OTHERWISE NOTED.

TO 14-0642 ← → TO 14-0640

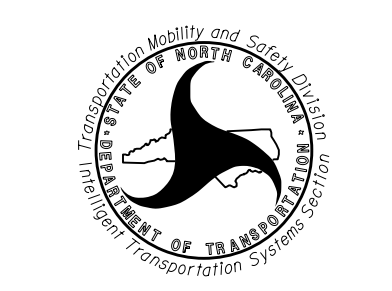FINAL

 750 N. Greenfield Pkwy., Garner, NC 27529	COMMUNICATIONS CABLE AND CONDUIT ROUTING PLANS		 SEAL 023919 GREGORY A. FULLER
	DIVISION 14 TRANSYLVANIA CO. DocuSigned by: BREVARD PLAN DATE: JANUARY 2015 REVIEWED BY: Neil Avery PREPARED BY: B. A. STOUCHKO REVIEWED BY: 09F5094CBED3443		
SCALE 0 40 	DocuSigned by: Gregory A. Fuller 1/26/2015 DATE		CADD Filename: