


09.08.15


TIP PROJECT: U-5104

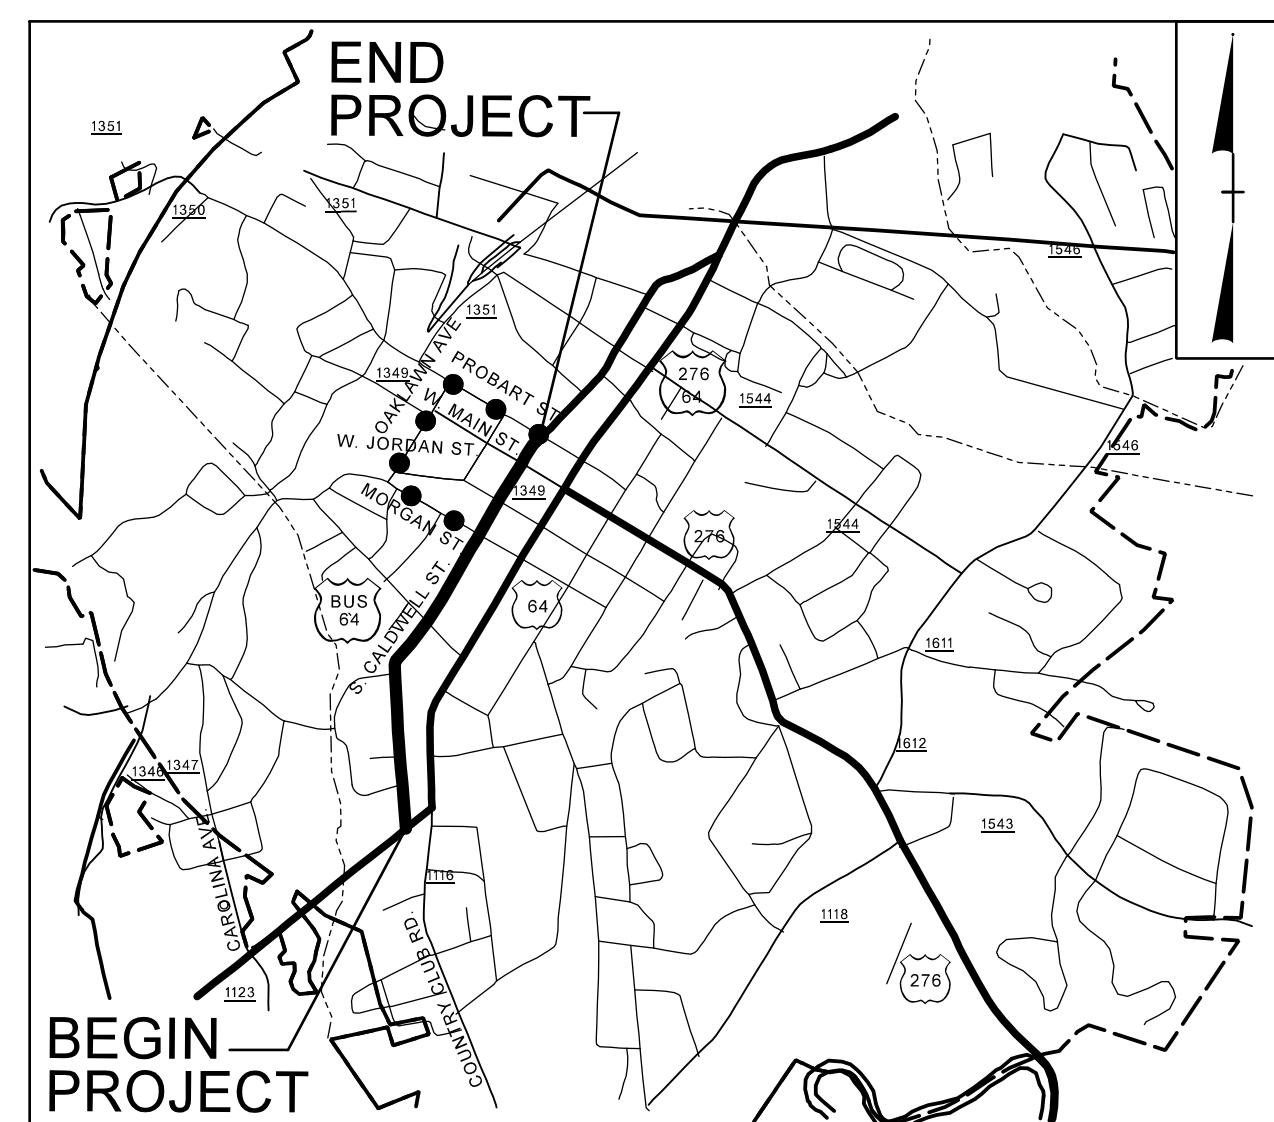

VICINITY MAP

OFF-SITE DETOUR ROUTE
●●●●●●●●●●

BEGIN TIP PROJECT U-5104
-L- STA 10+28.88

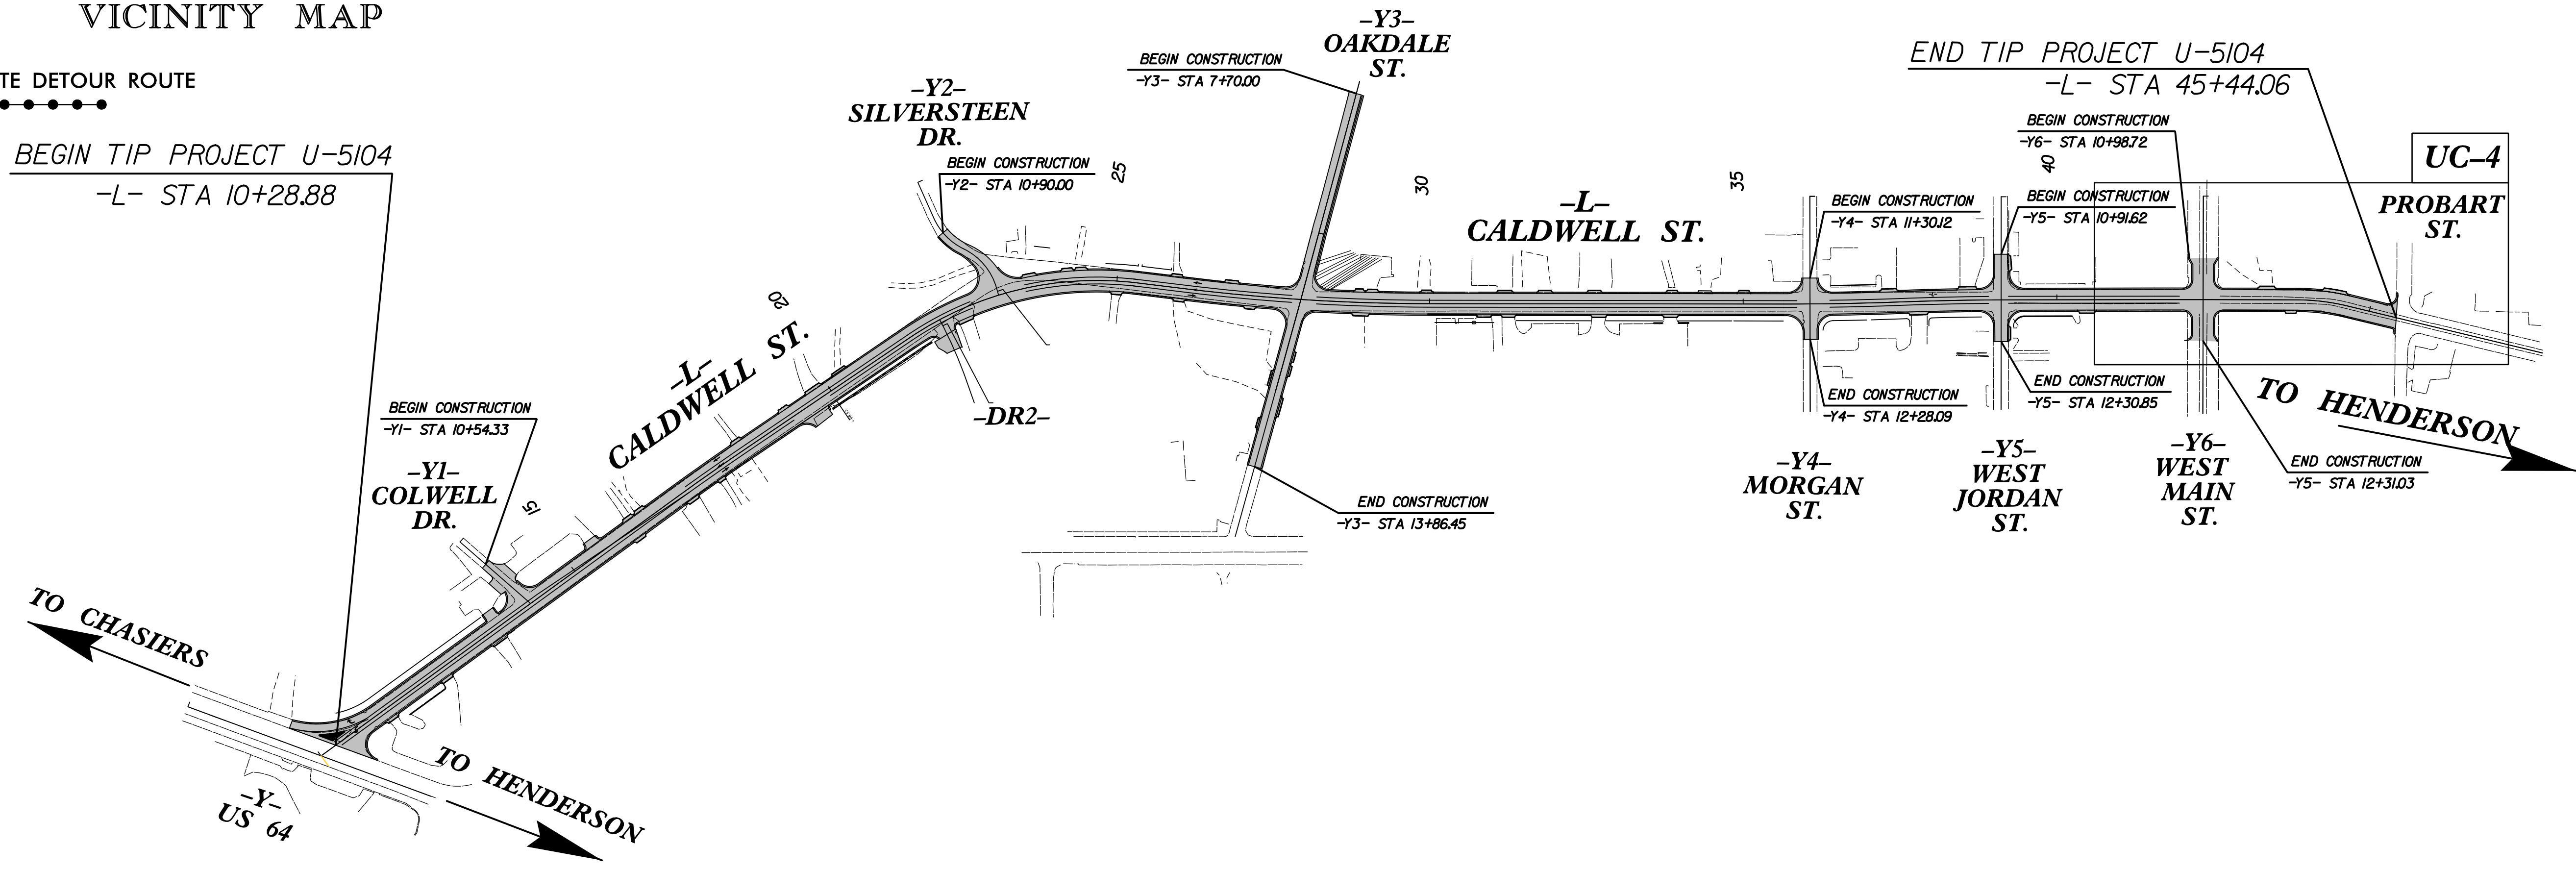


STATE OF NORTH CAROLINA
DIVISION OF HIGHWAYS

**UTILITY CONSTRUCTION PLANS
TRANSYLVANIA COUNTY**


**LOCATION: S. CALDWELL STREET FROM (BUS. 64)
ROSMAN HIGHWAY (US 64) TO PROBART STREET**

TYPE OF WORK: WATER LINE WORK

STATE	STATE PROJECT REFERENCE NO.	SHEET NO.	TOTAL SHEETS
N.C.	U-5104	UC-1	
STATE PROJ. NO.	F.A. PROJ. NO.	DESCRIPTION	
41902.1.1	STP-064B(3)	PE	
41902.2.1	STP-064B(3)	RW/UTIL	
41902.3.FR1	STP-064B(3)	CONST.	

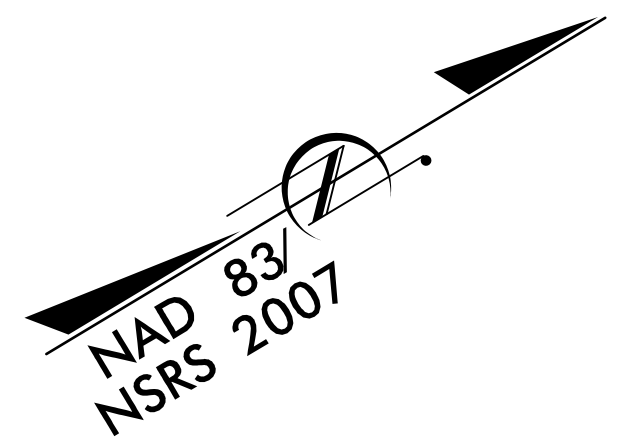

8/5/2015 G:\Roadway\1006\003\00 Caldwell St. Improvements\Utilities\Engineering\UC\Proj\001_U5104_Ut_1\sh_uci.psh.dgn SEPIENGINEERING\jbeard

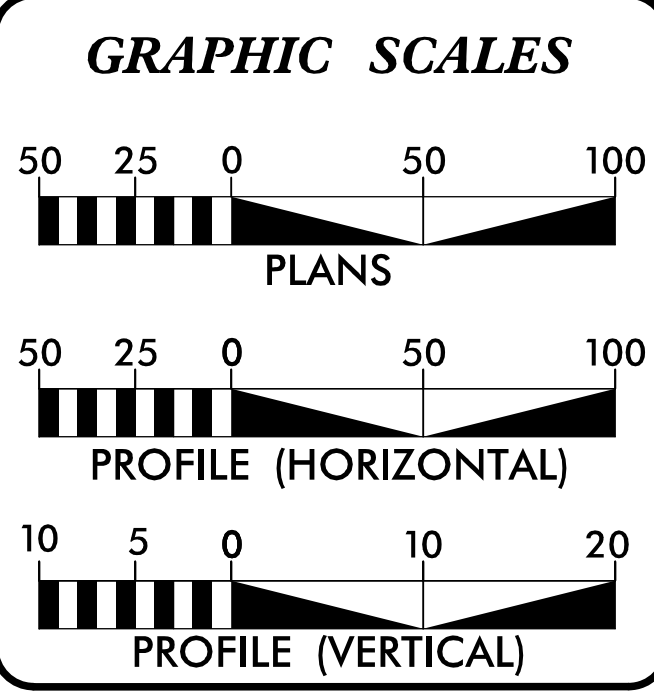

INDEX OF SHEETS

SHEET NO.	DESCRIPTION
UC-1	TITLE SHEET
UC-2	UTILITY SYMBOLOGY
UC-3	NOTES
UC-3A	DETAILS
UC-4	UTILITY CONSTRUCTION AND PROFILE SHEET

WATER OWNER ON PROJECT

(1) WATER - CITY OF BREVARD

SEPI ENGINEERING & CONSTRUCTION
1025 Wade Avenue
Raleigh, NC 27605
Tel: 919-789-9977
Fax: 919-789-9591
License: C-2197

2012 STANDARD SPECIFICATIONS

RIGHT OF WAY DATE:
DECEMBER 2011

LETTING DATE:
OCTOBER 20, 2015

NCDOT CONTACT

STEVE SCOTT, PE PROJECT ENGINEER
JUSTIN BEARD, PE PROJECT DESIGN ENGINEER
STEPHEN WILLIAMS DIVISION PROJECT MANAGER-NCDOT

SEAL

8/14/2015

DocuSigned by:
Justin Beard
71F1E0A9F2040C...

PREPARED IN THE OFFICE OF:
**DIVISION OF HIGHWAYS
UTILITIES UNIT
UTILITIES ENGINEERING**

1555 MAIL SERVICES CENTER
RALEIGH, NC 27699-1555
PHONE: (919) 707-6690
FAX: (919) 250-4151

Roger Worthington, P.E. UTILITIES SECTION ENGINEER
Carl Barclay, MPA, P.E. UTILITIES SQUAD LEADER
PROJECT ENGINEER
UTILITIES PROJECT DESIGNER