
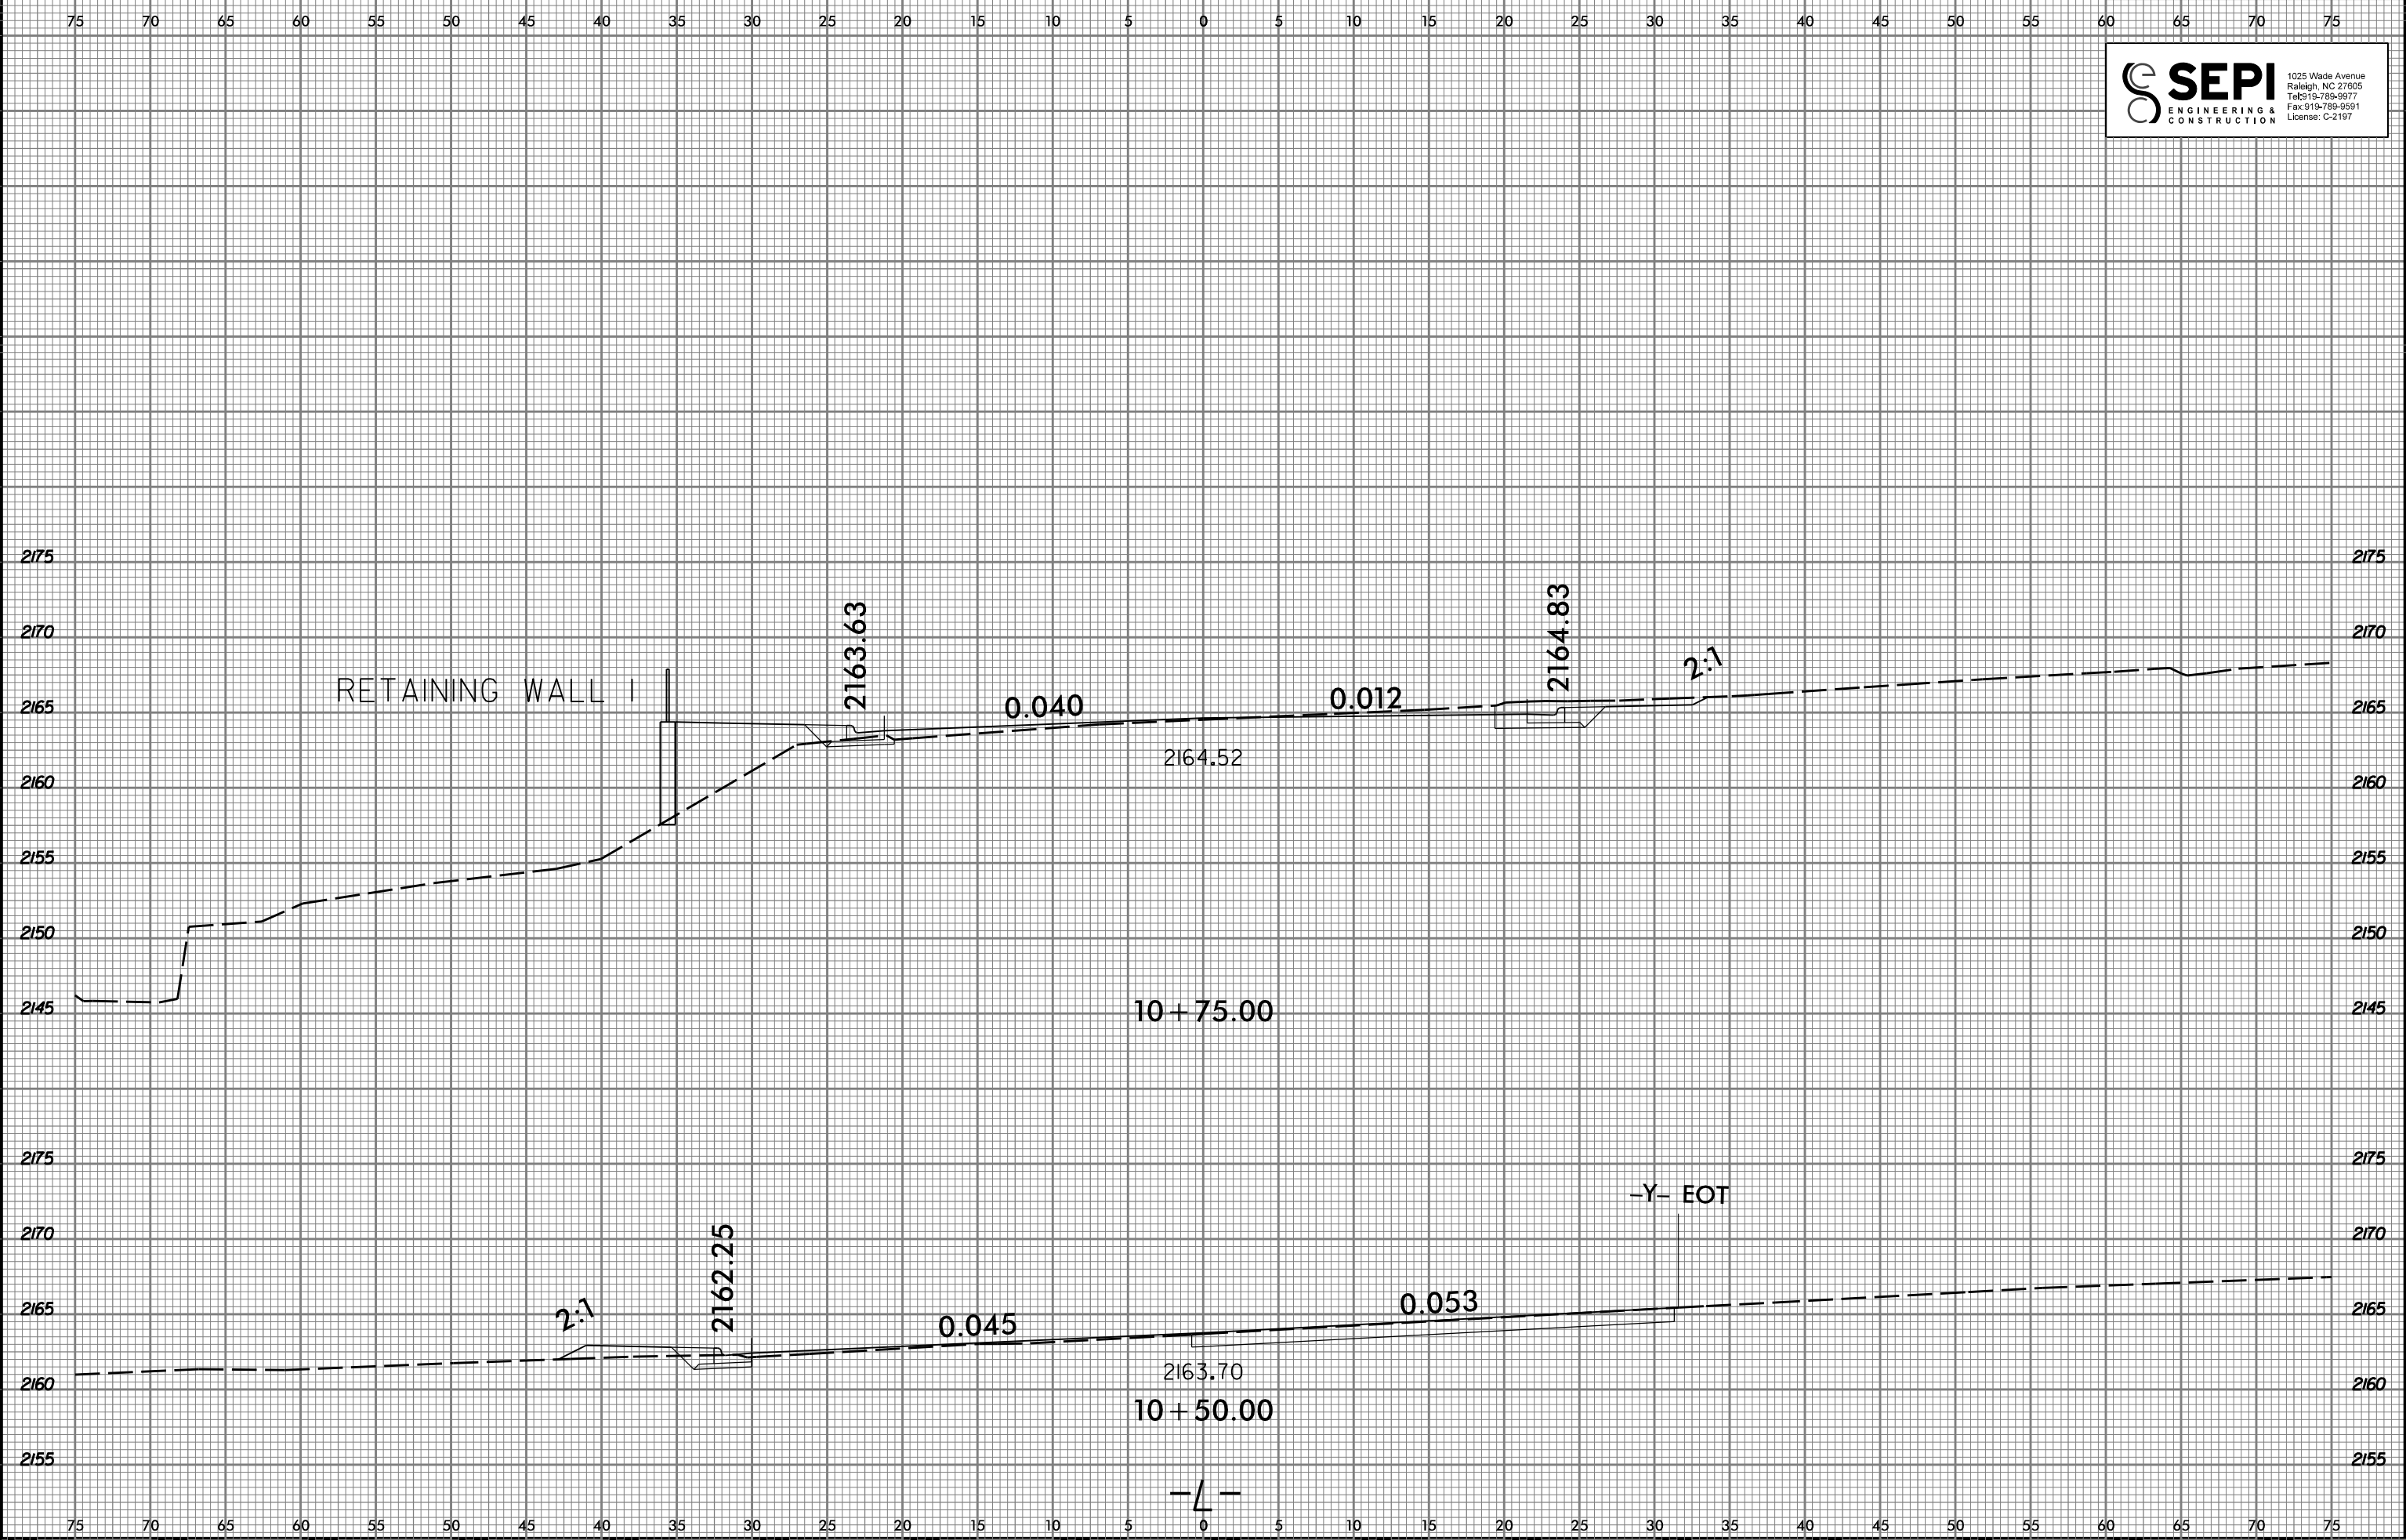


8/23/99

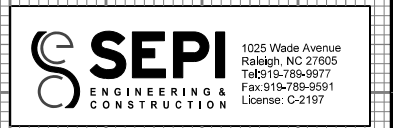

8/17/2015  
j:\projects\U5104\_Rdy\_xpl.L.dgn  
jse@sepi.com