


8/23/99

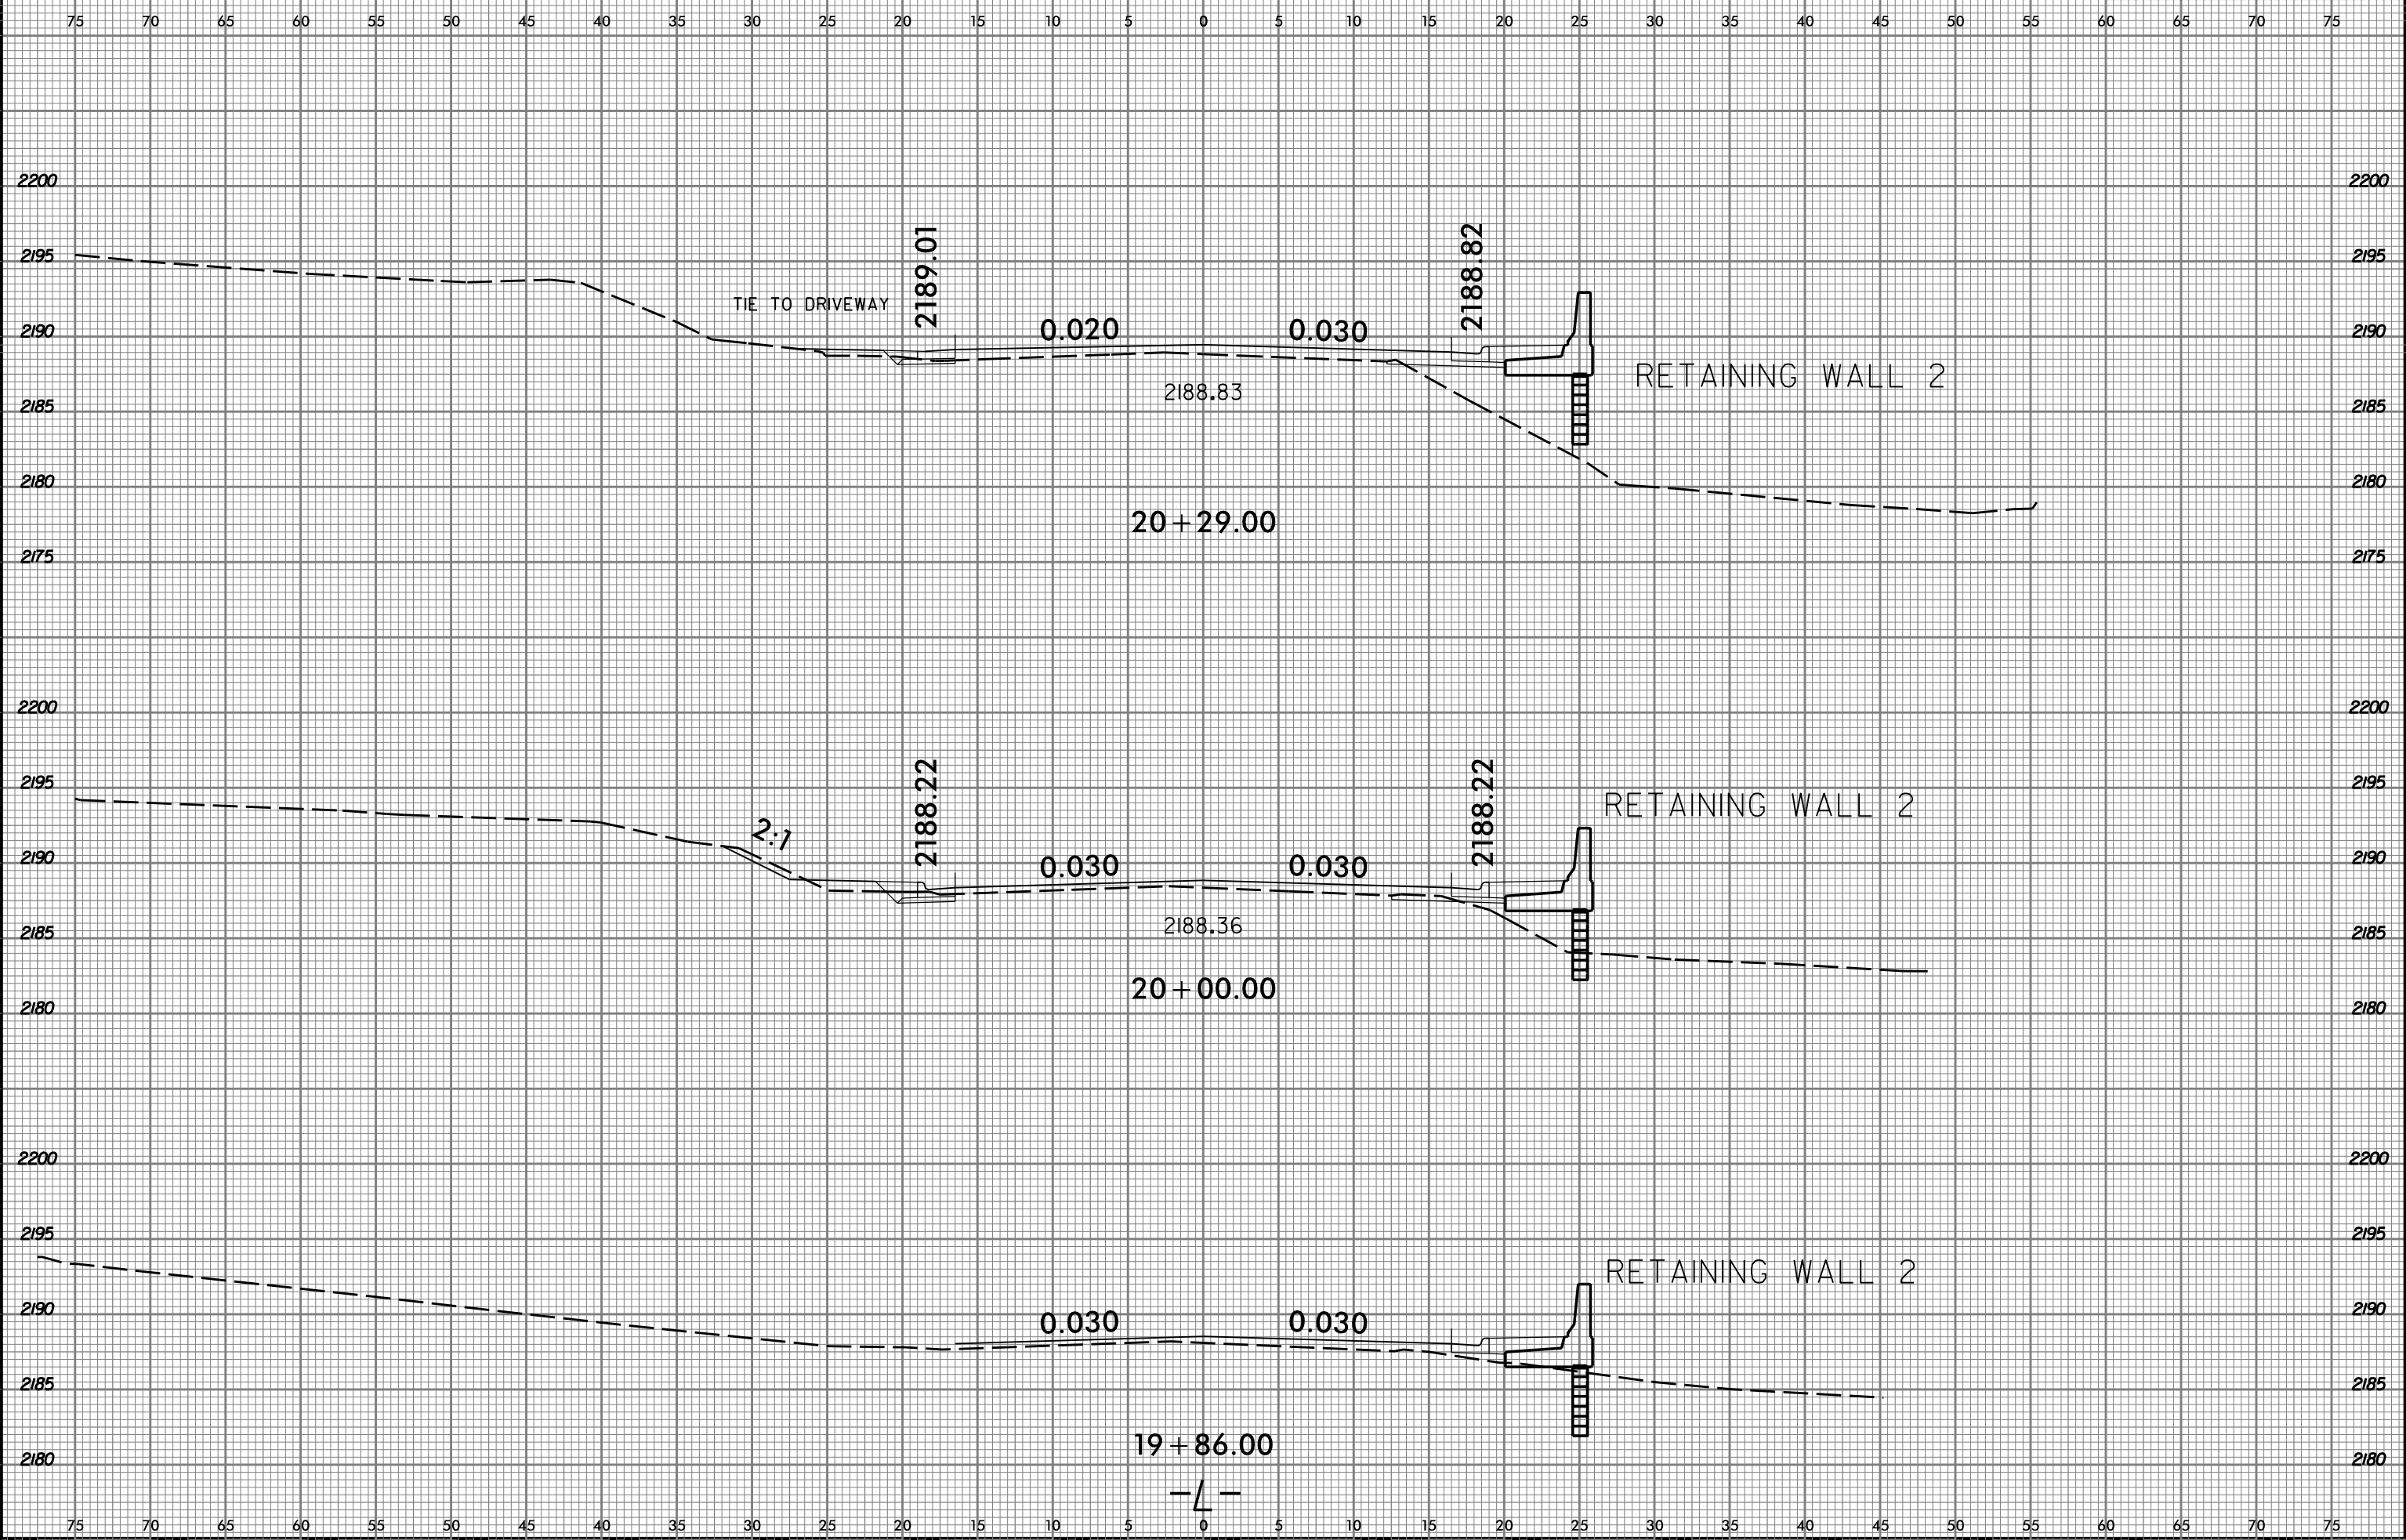

PROJ. REFERENCE NO.	SHEET NO.
U-5104	X-14



8/17/2015  
J:\Projects\U5104\_Rdy\_xpl.L.dgn  
User: jbaul