


8/23/99



PROJ. REFERENCE NO.
U-5104

SHEET NO.
X-22

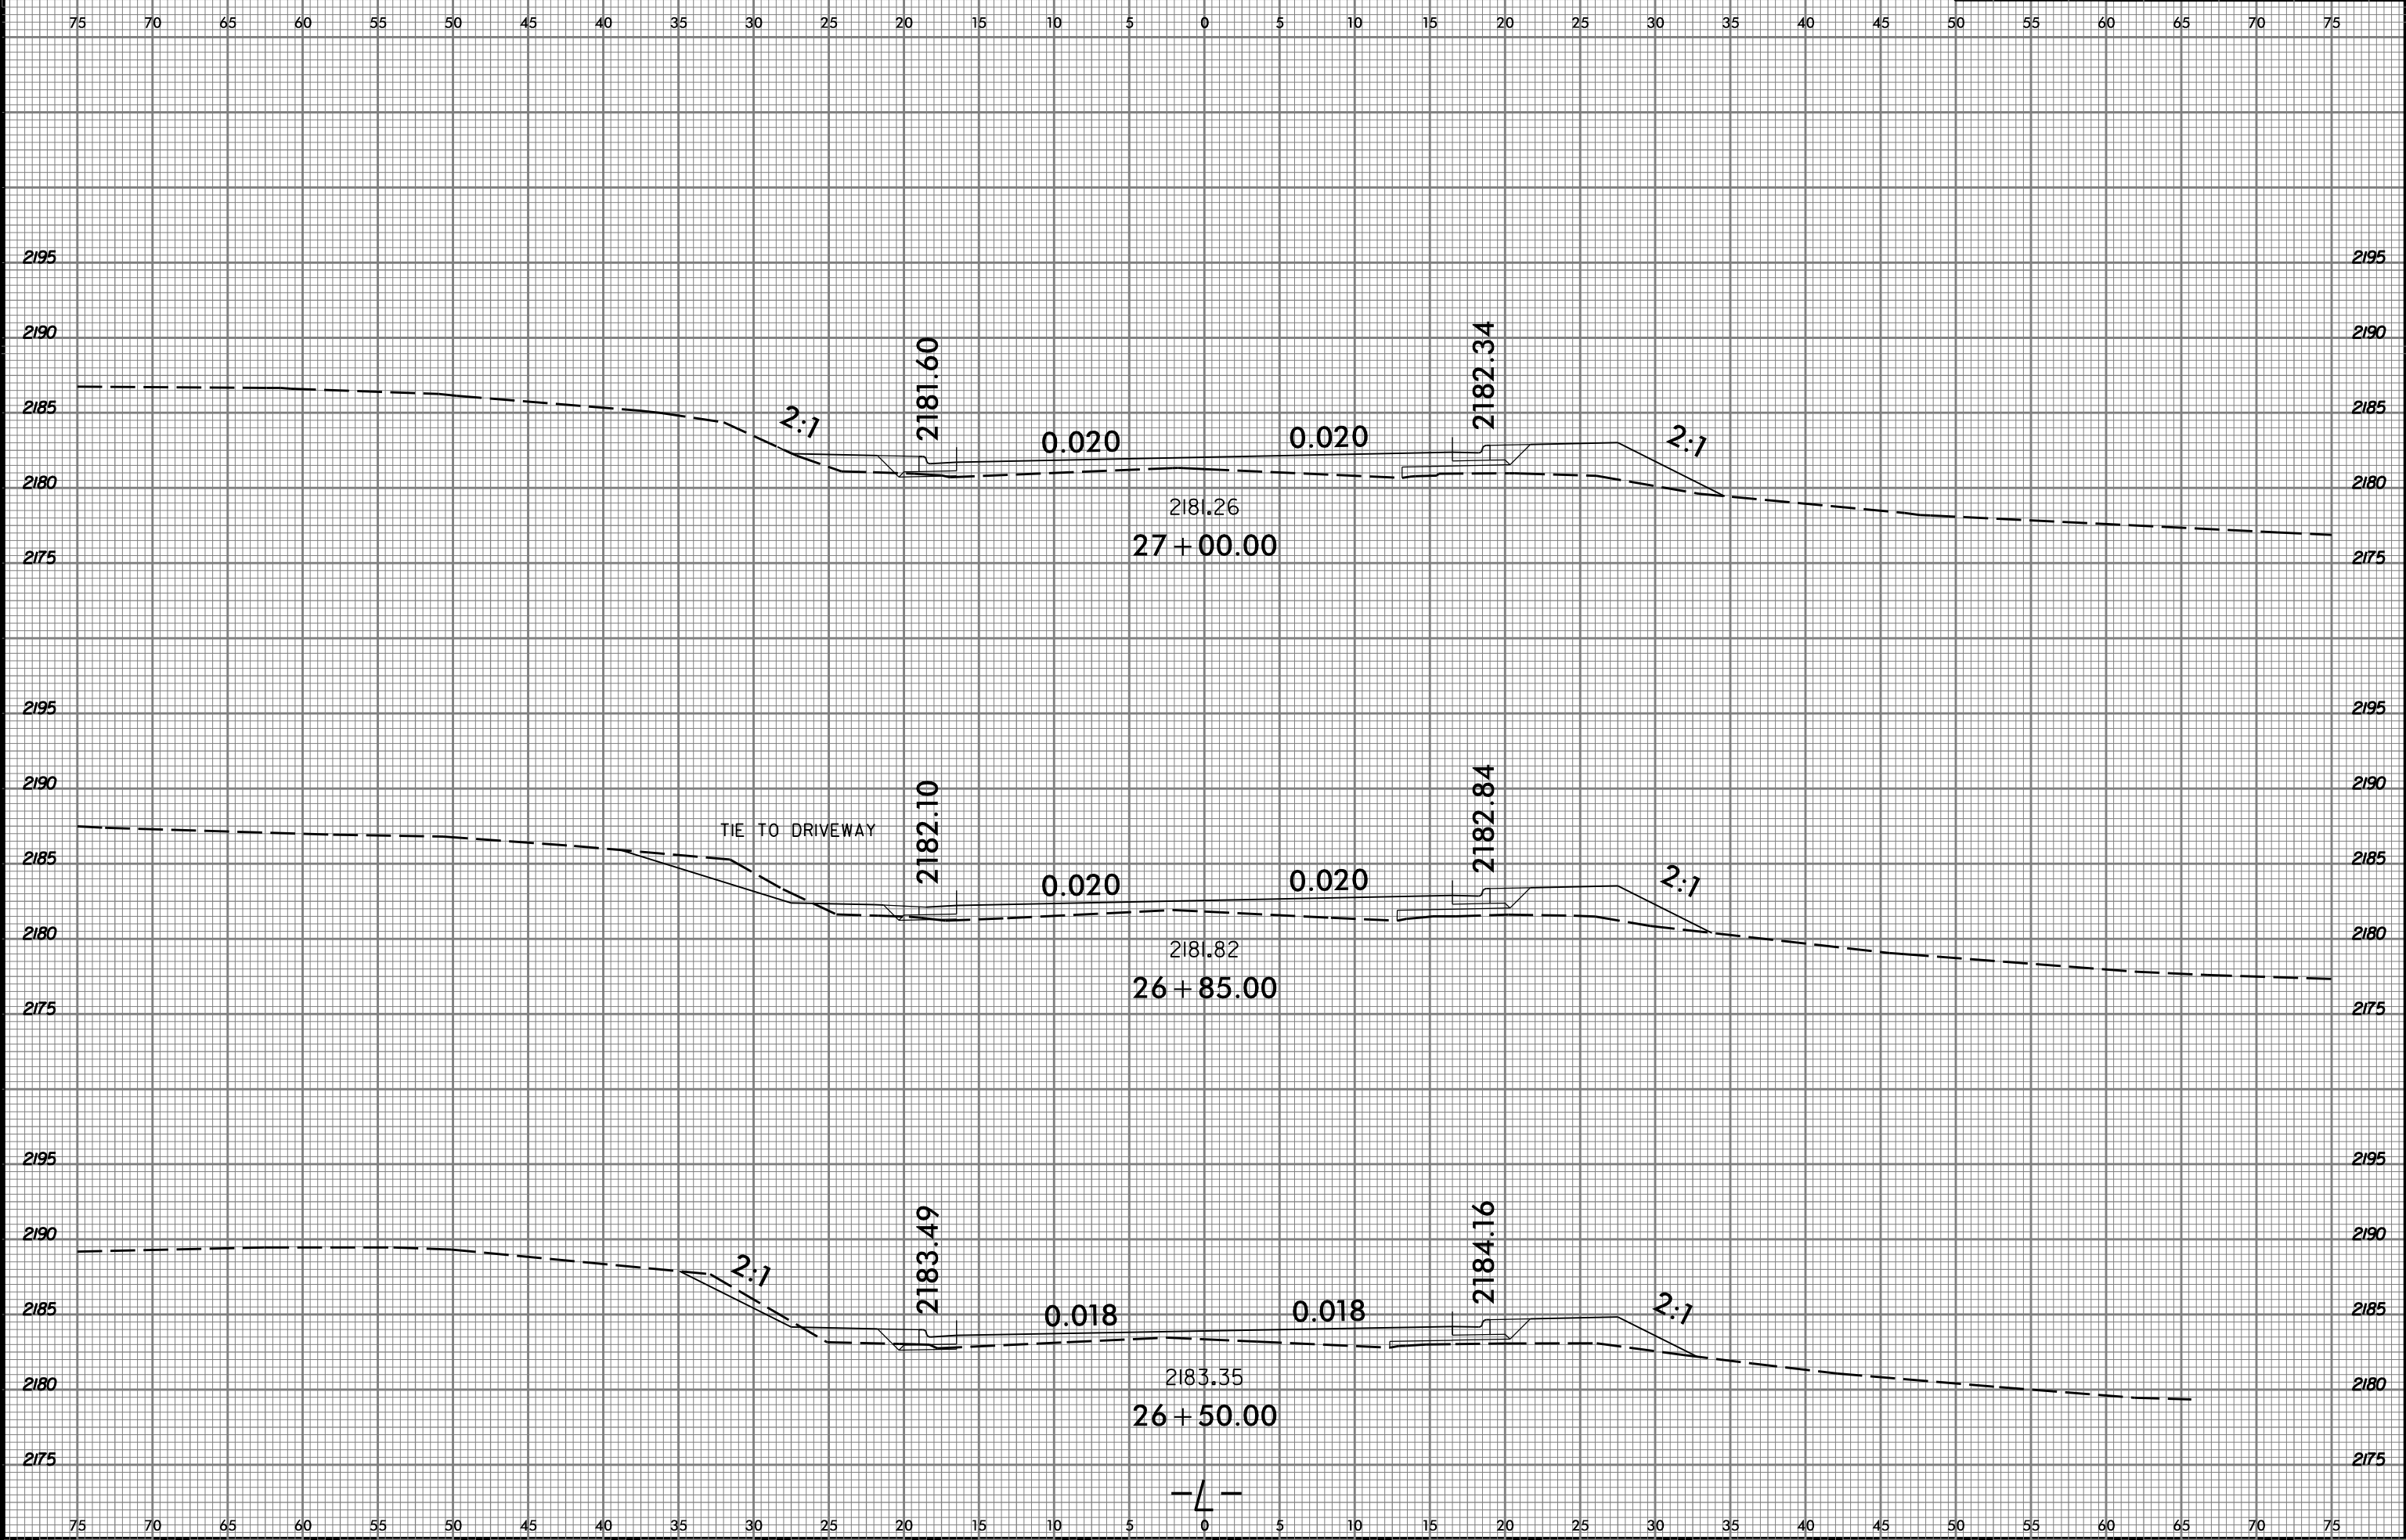

8/17/2015
J:\Projects\U5104_Rdy_xpl.L.dgn
J:\Users\jrb\AutoCAD