


8/23/99

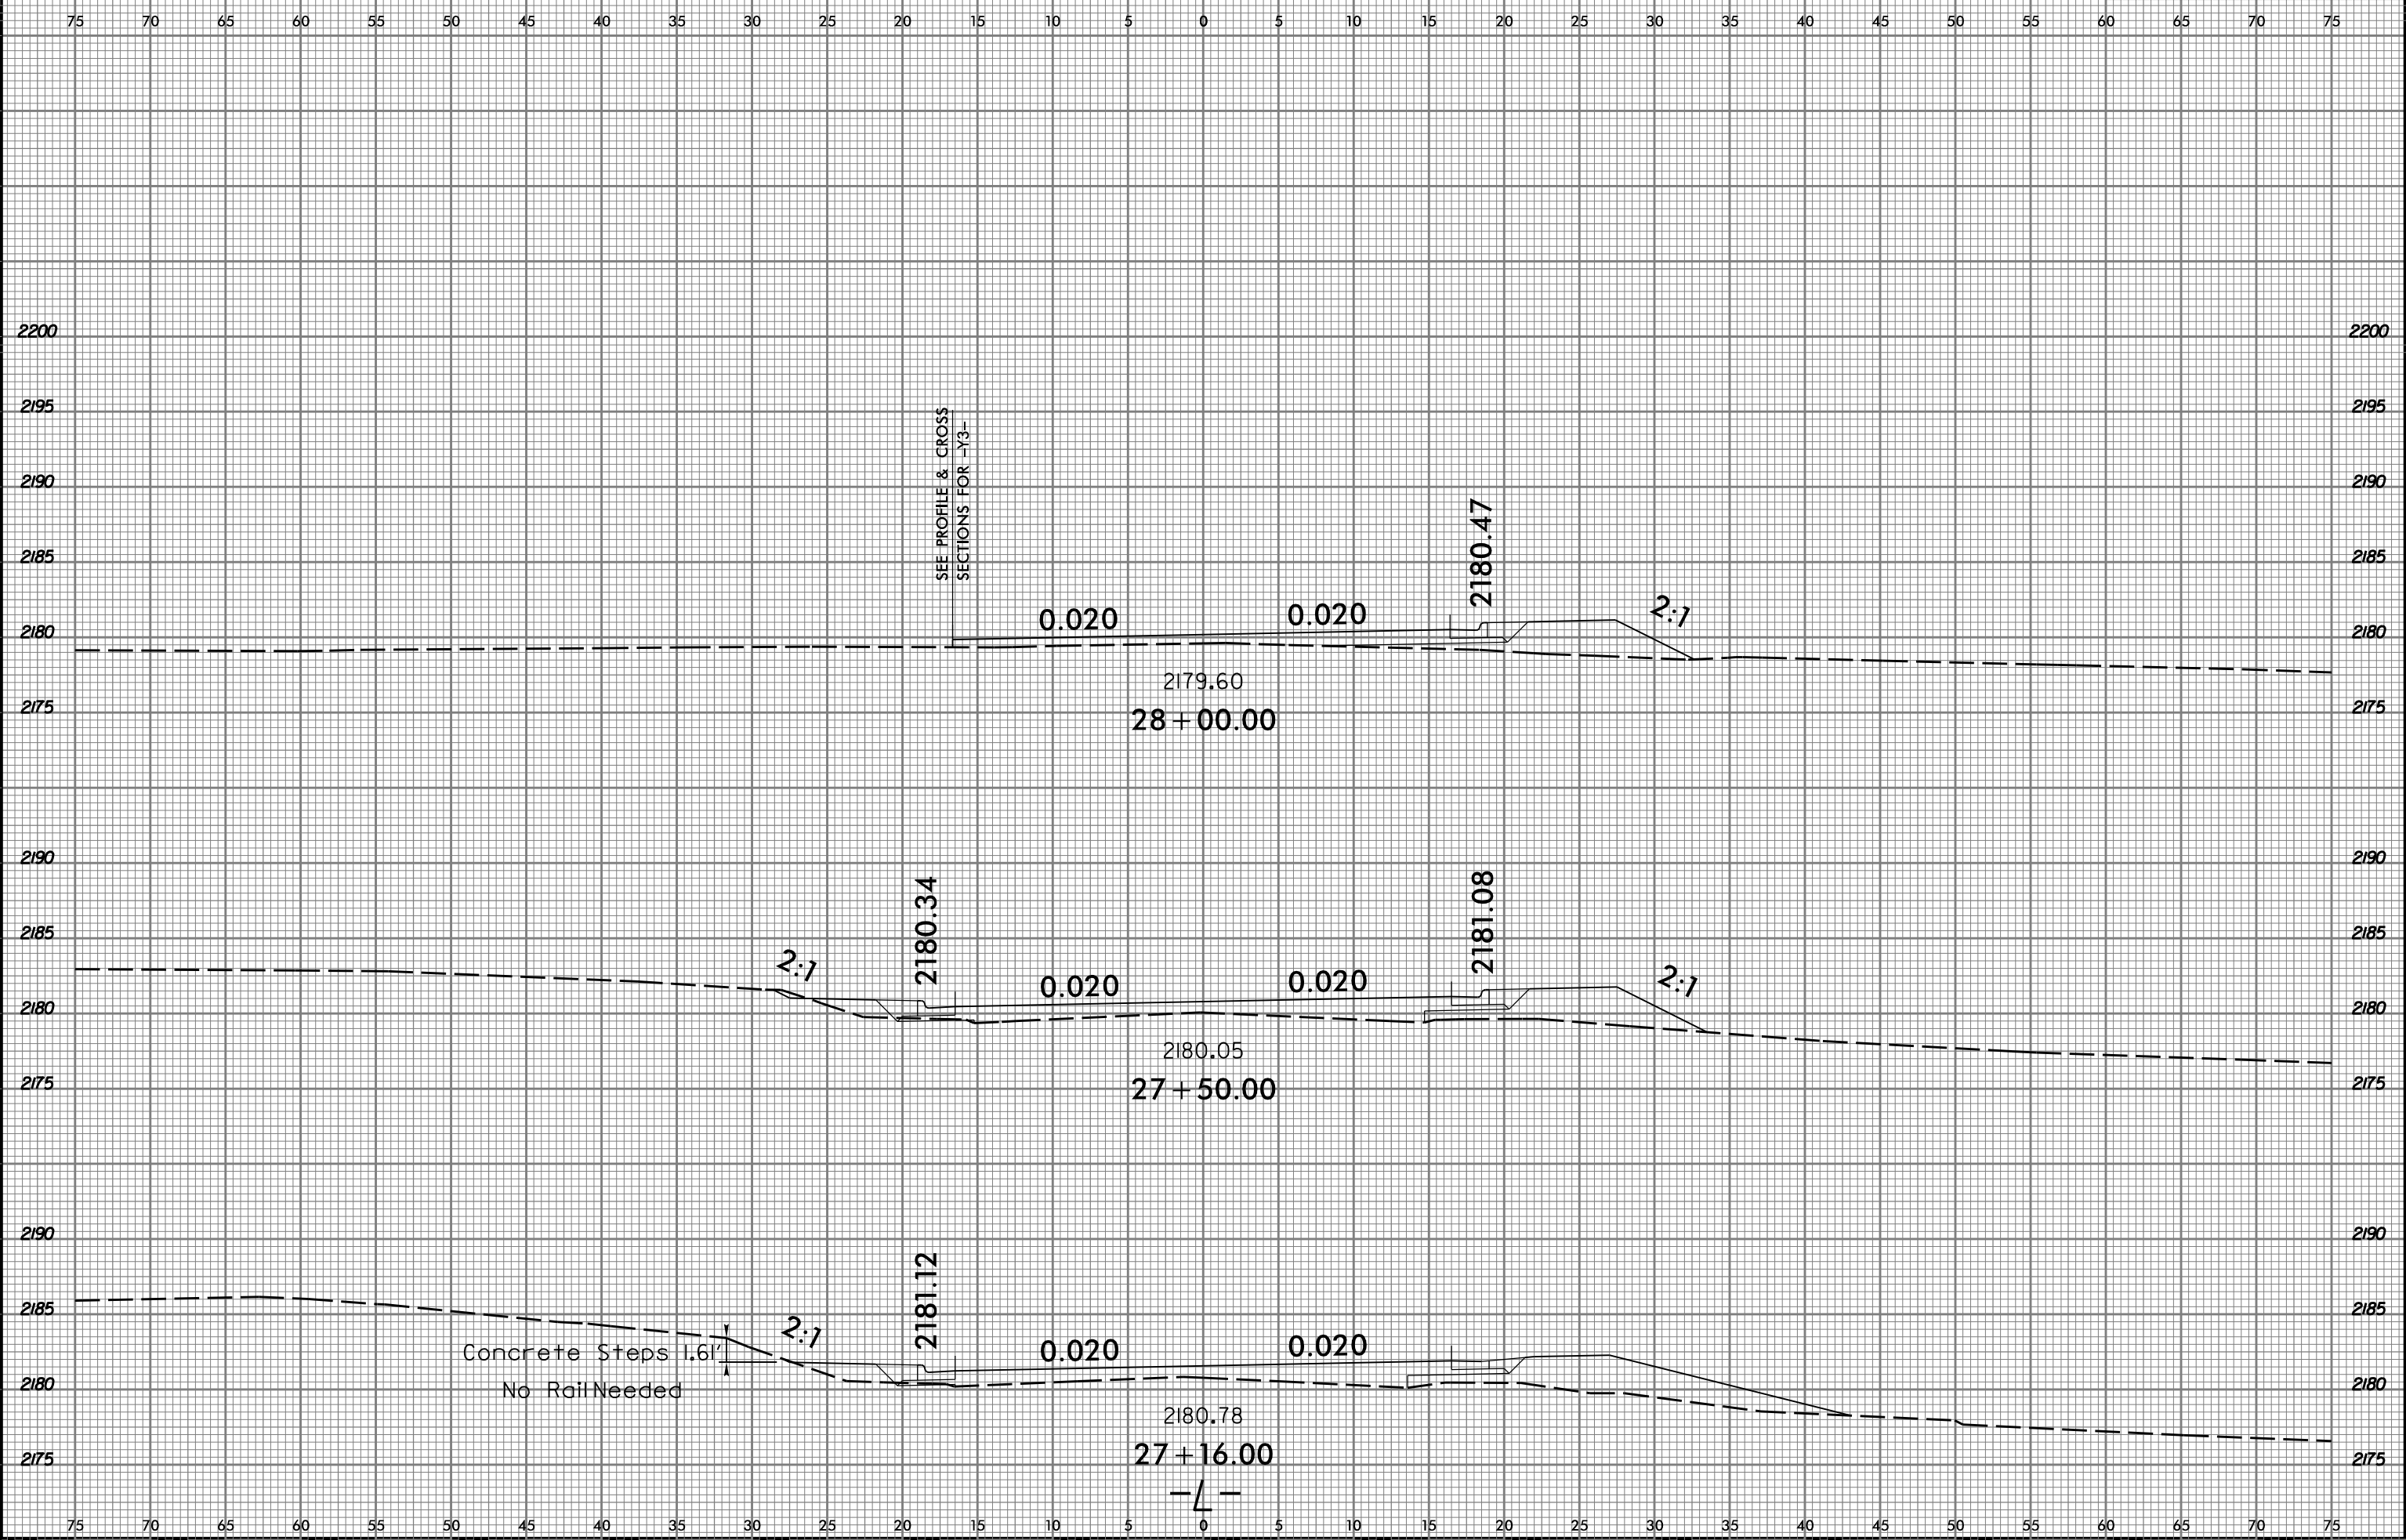

8/17/2015
j:\sc\U5104_Rdy_xpl.L.dgn
User:baulc