


8/23/99

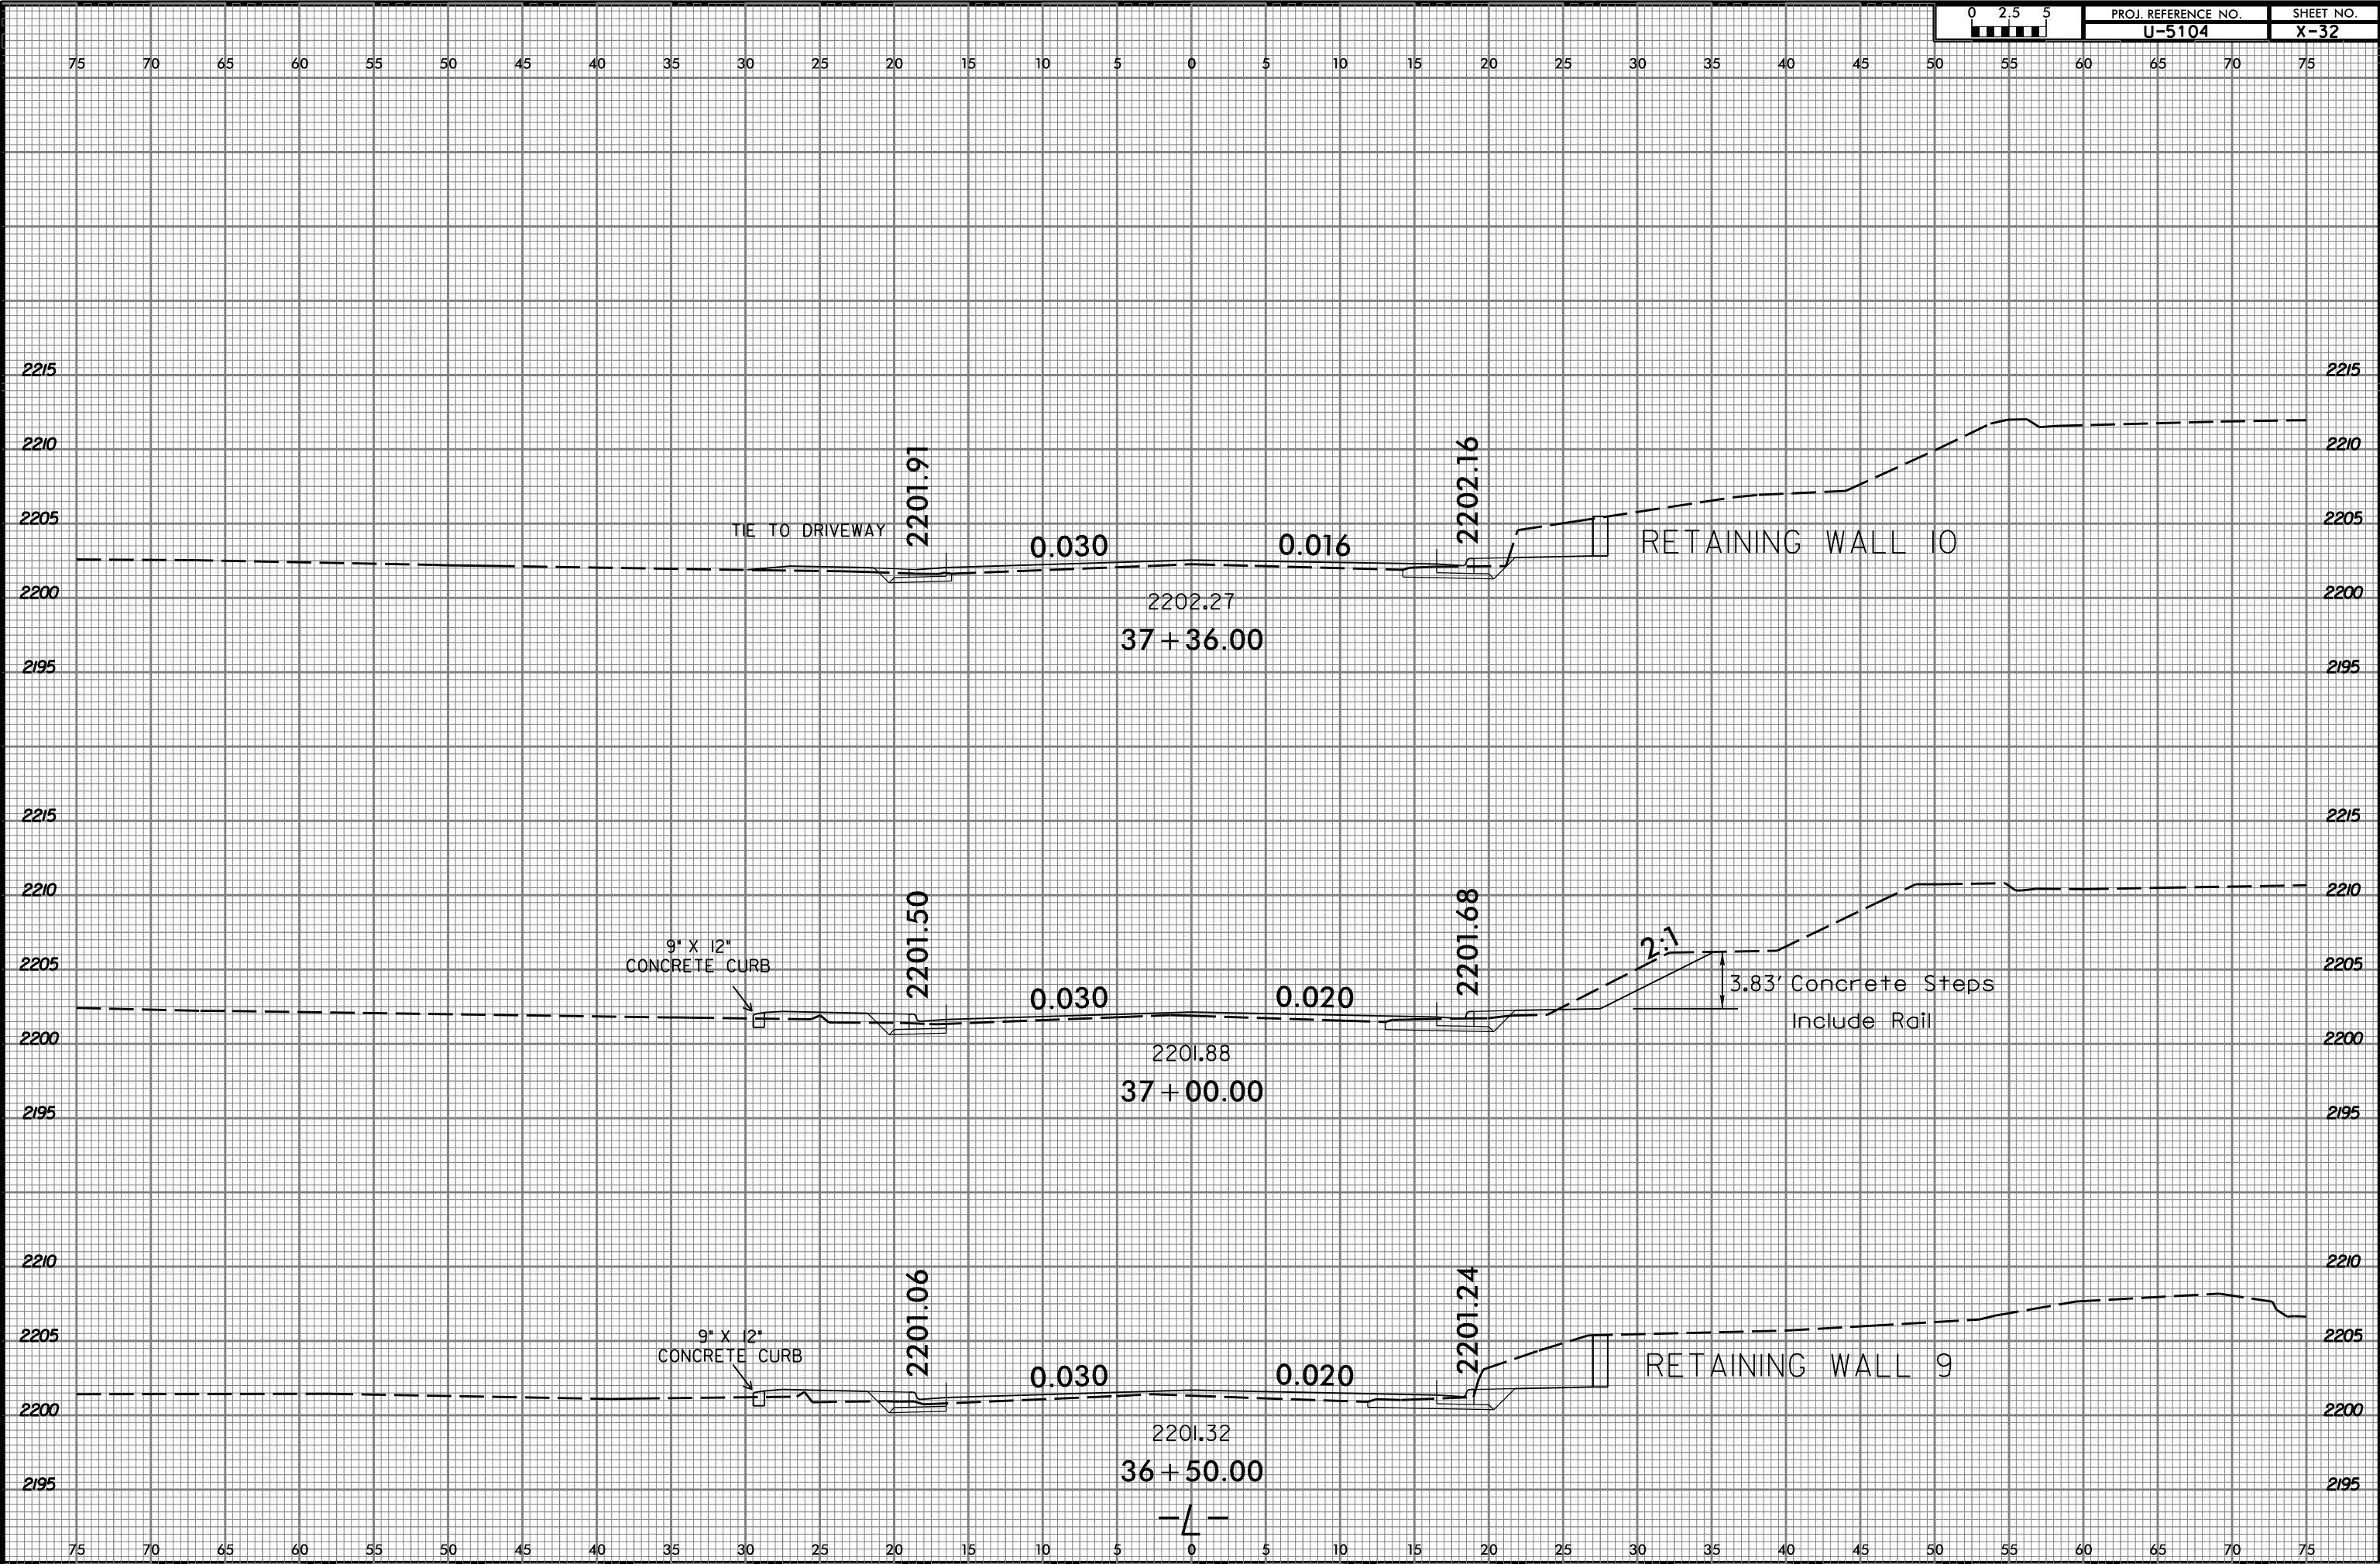

8/17/2015
J:\Projects\U5104_Rdy_xpl.L.dgn
User: jrb