


8/23/99

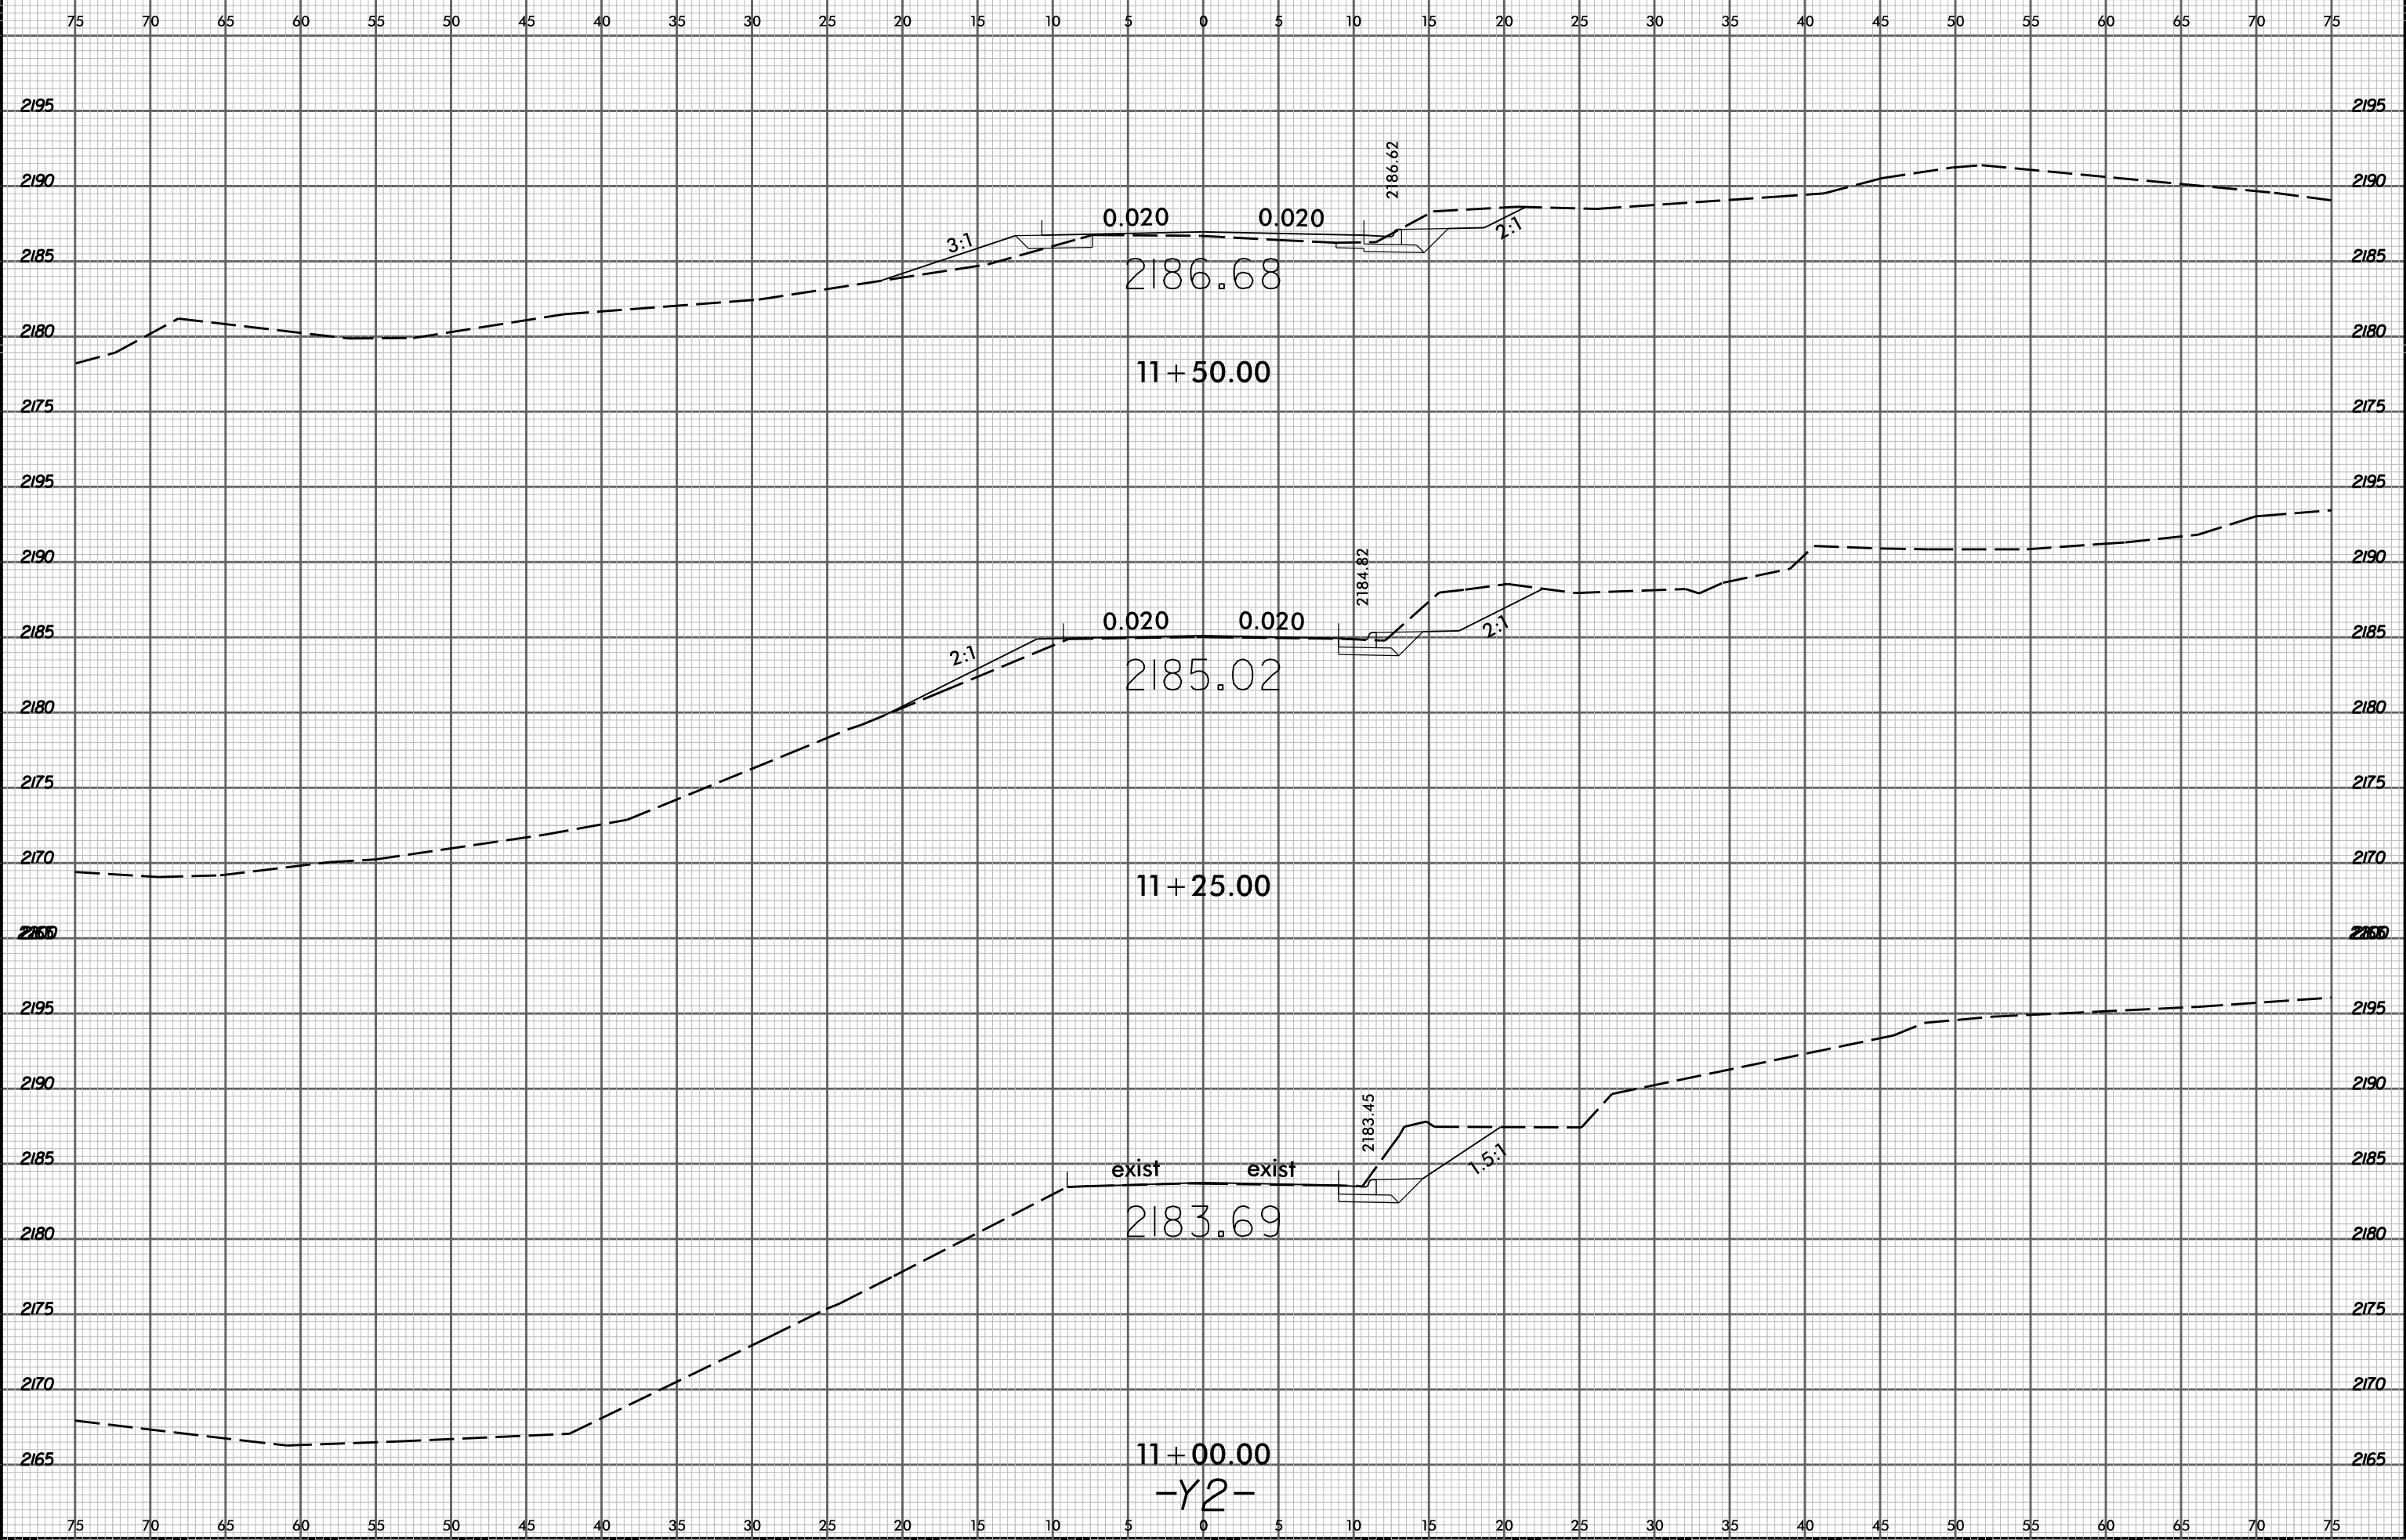

8/17/2015
j:\projects\5104_rdy_xpl_Y2.dgn
jsteele