



8/23/99

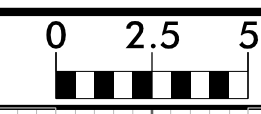

PROJ. REFERENCE NO.	SHEET NO.
U-5104	X-45

S. CALDWELL STREET INTERSECTION

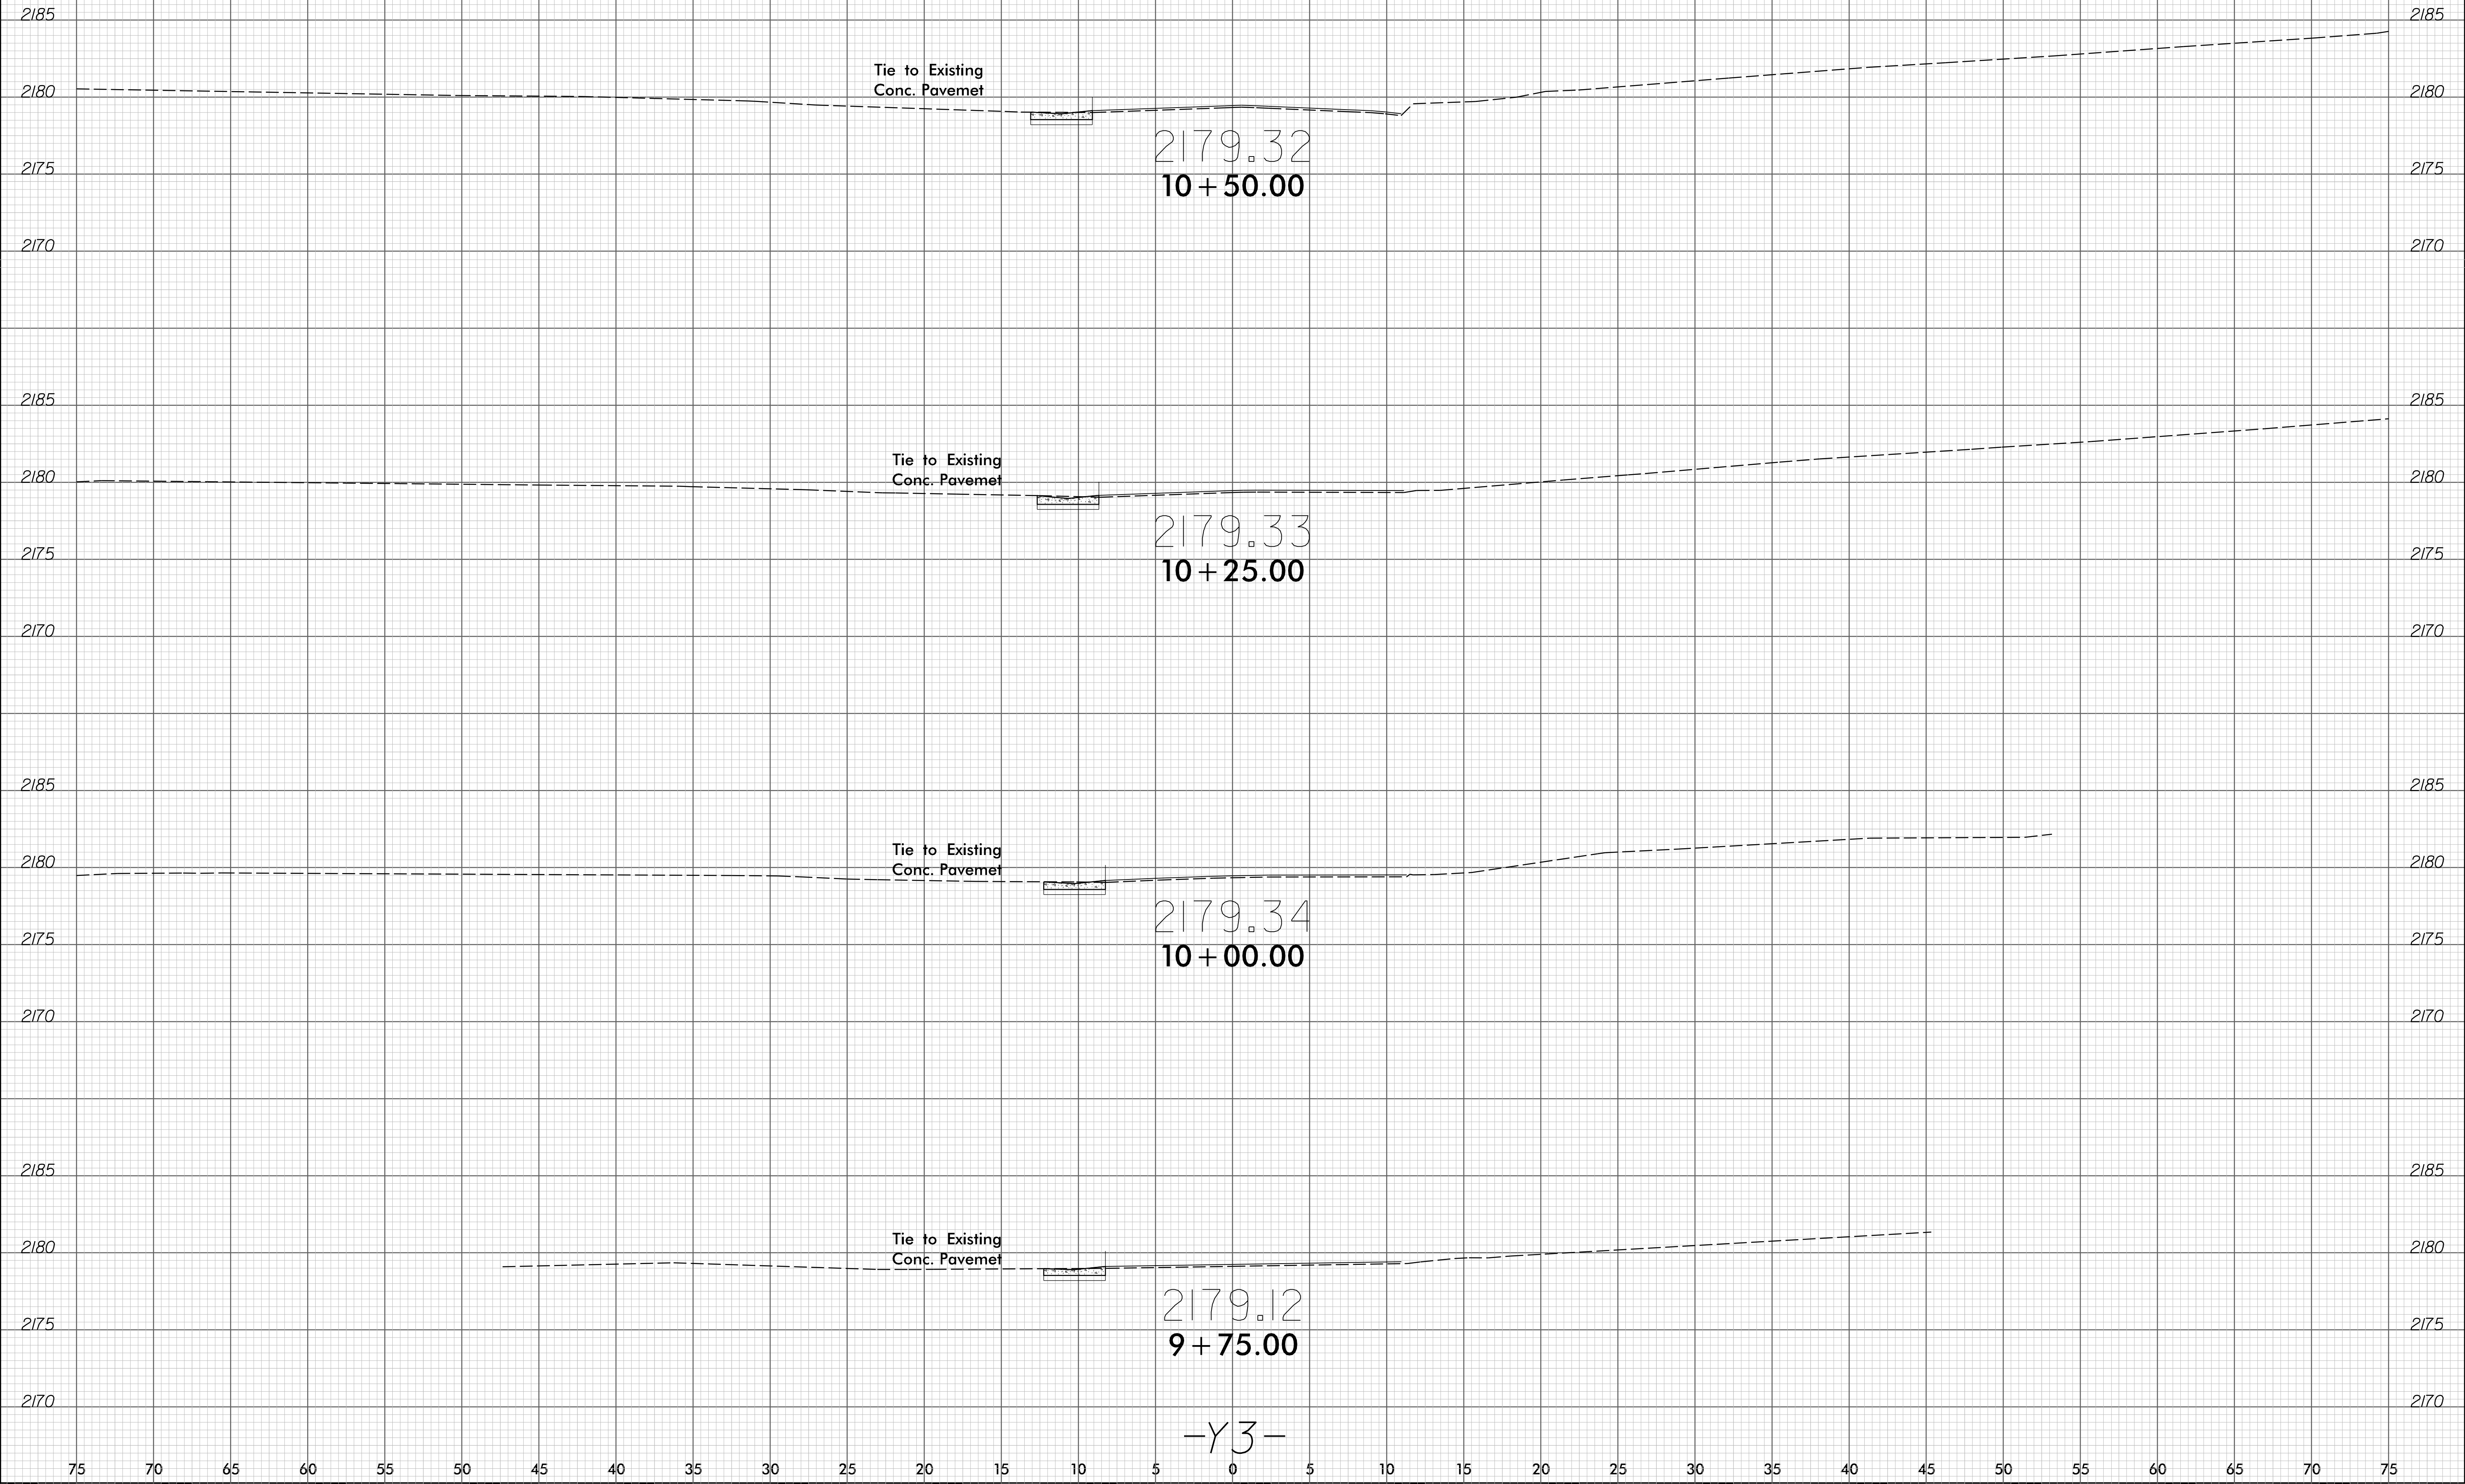

-Y3-

8/4/2015
 I:\S\95\U5104_r.dwg_xpl.Y3.dgn
 User: harris