
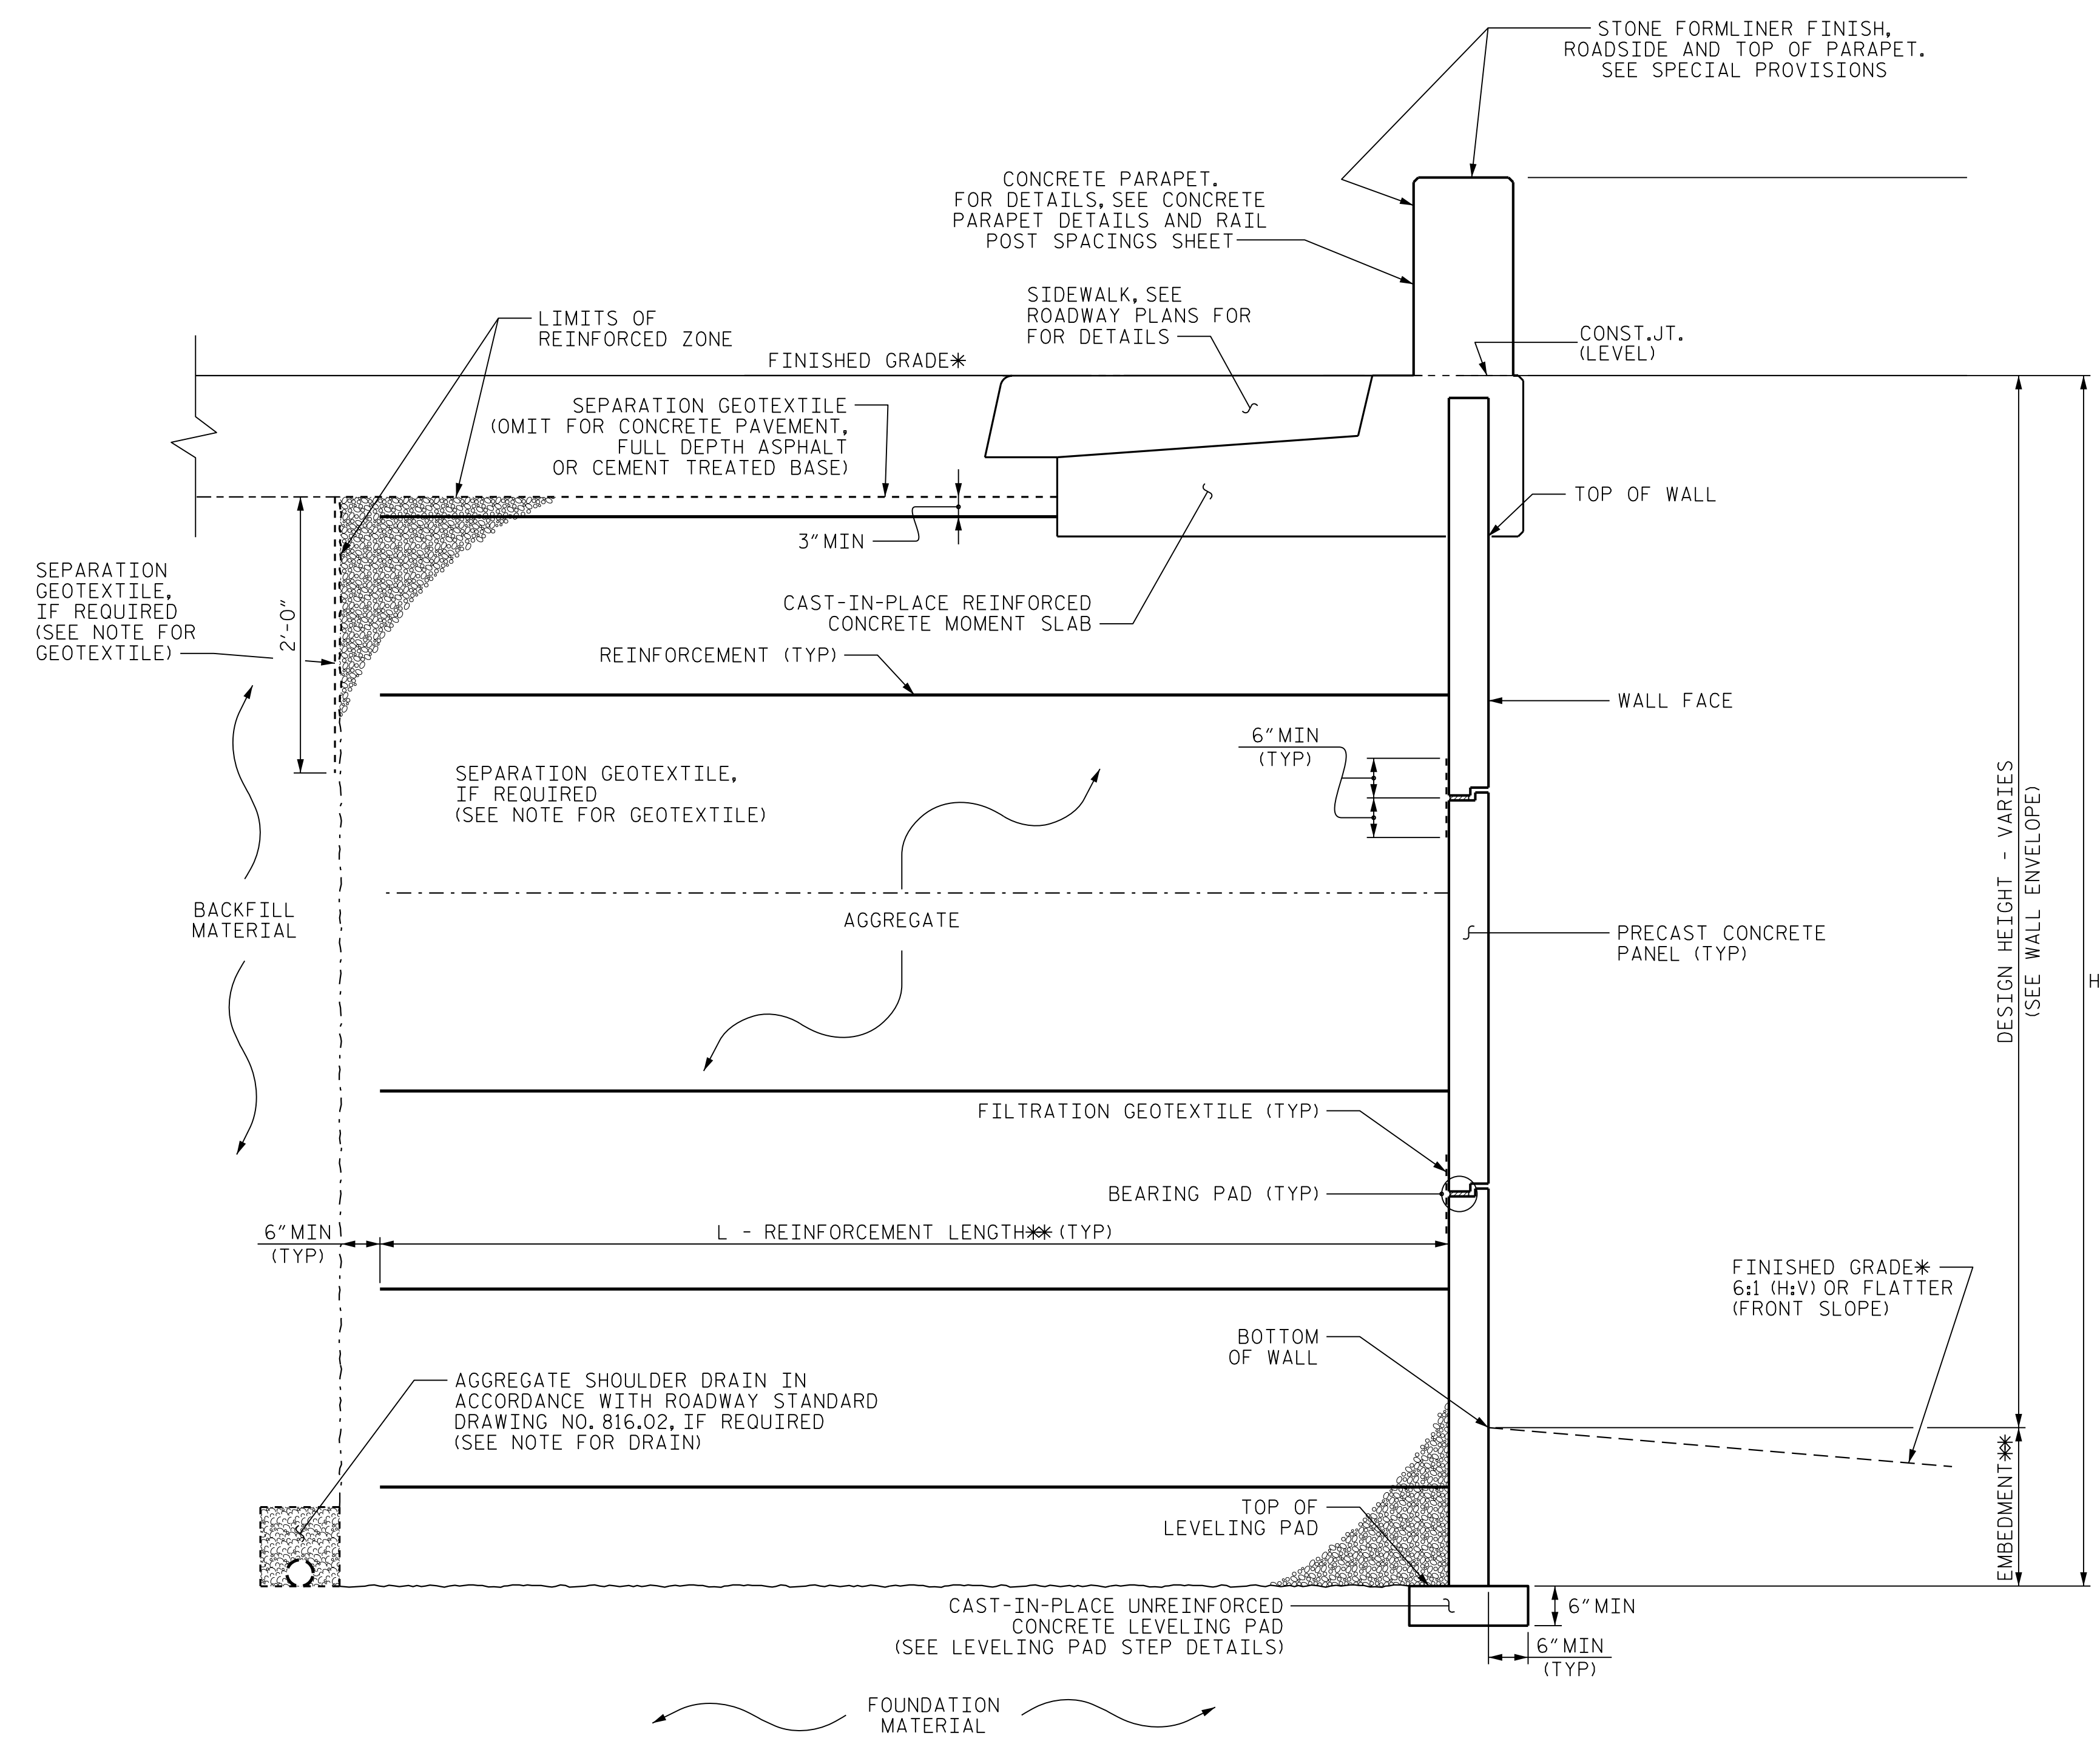


GEOTECHNICAL ENGINEER  SIGNATURE: <i>Shane C. Clark</i> DATE: 8/21/2015	ENGINEER SIGNATURE: _____ DATE: _____
--	--

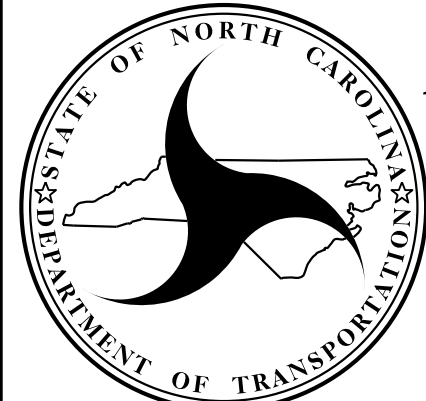


MSE WALL WITH PRECAST PANELS - TYPICAL SECTION

*SEE MSE RETAINING WALLS PROVISION AND IF APPLICABLE, MSE WALL NOTES FOR EMBEDMENT AND REINFORCEMENT LENGTH REQUIREMENTS.
 **SEE ROADWAY PLANS FOR FINISHED GRADE DETAILS.

PROJECT NO.: U-5104
 TRANSYLVANIA COUNTY
 STATION: 19+83.00 -L- to 21+90.79 -L-
 SHEET 3 OF 5

PREPARED BY: EJS DATE: 7/15
 REVIEWED BY: SCC DATE: 7/15


NORTH CAROLINA
DEPARTMENT OF TRANSPORTATION
DIVISION OF HIGHWAYS
GEOTECHNICAL
ENGINEERING UNIT

MSE WALL #2 WITH PRECAST PANELS					
REVISIONS					
NO.	BY	DATE	NO.	BY	DATE
1			3		
2			4		

SHEET NO. W-7