

**This electronic collection of documents is provided
for the convenience of the user
and is Not a Certified Document –**


**The documents contained herein were originally issued
and sealed by the individuals whose names and license
numbers appear on each page, on the dates appearing
with their signature on that page.**

**This file or an individual page
shall not be considered a certified document.**

09/08/09

TIP PROJECT: U-5104

T.I.P. NO.	SHEET NO.
U-5104	UO-1

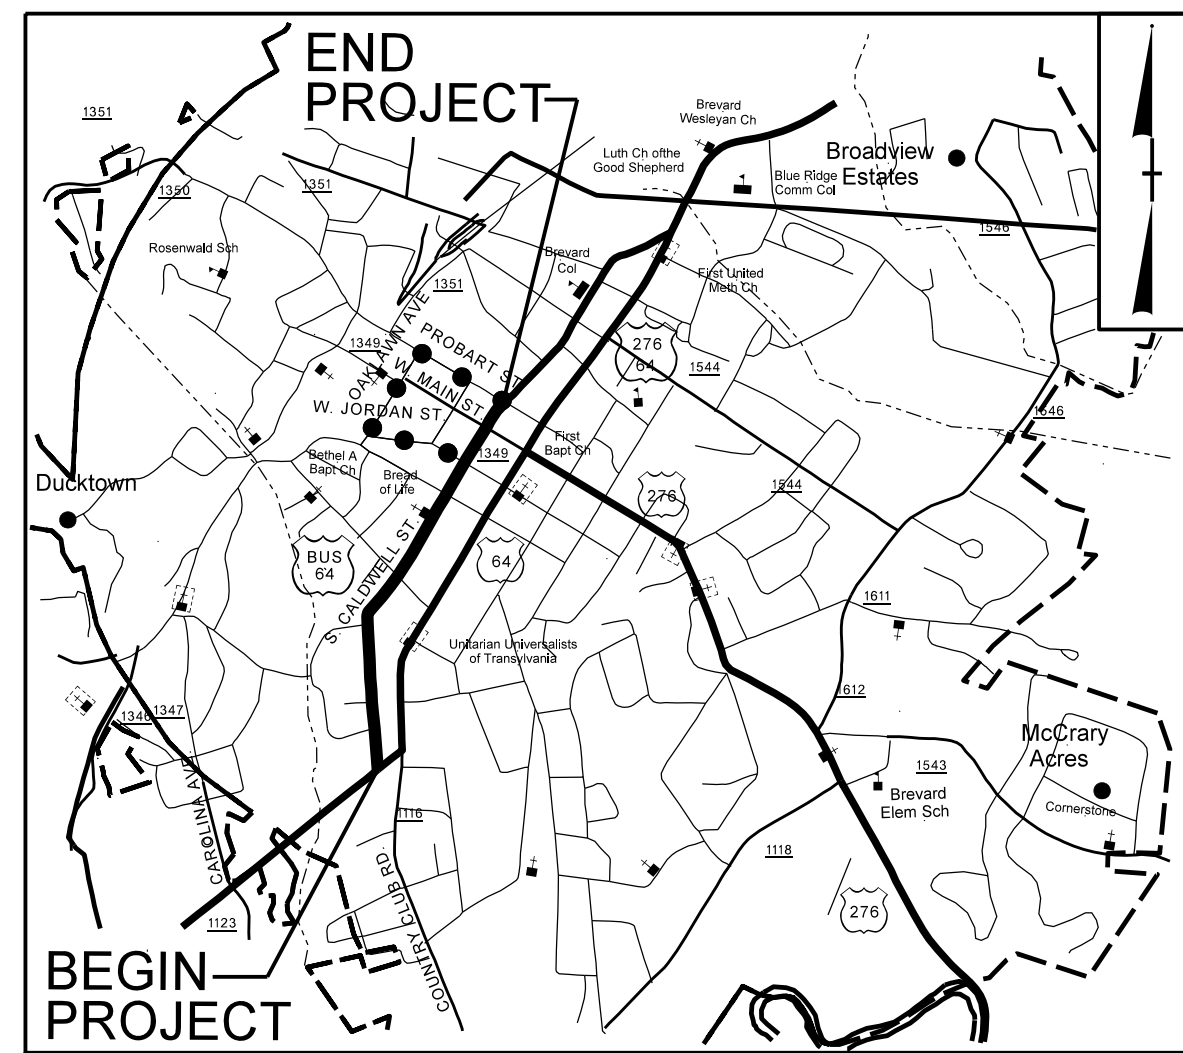

VICINITY MAP


OFF-SITE DETOUR ROUTE

STATE OF NORTH CAROLINA
DIVISION OF HIGHWAYS

**UTILITIES BY OTHERS PLANS
TRANSYLVANIA COUNTY**

LOCATION: S. CALDWELL STREET FROM (BUS. 64)
ROSMAN HIGHWAY (US 64) TO PROBART STREET


TYPE OF WORK: UTILITIES BY OTHERS

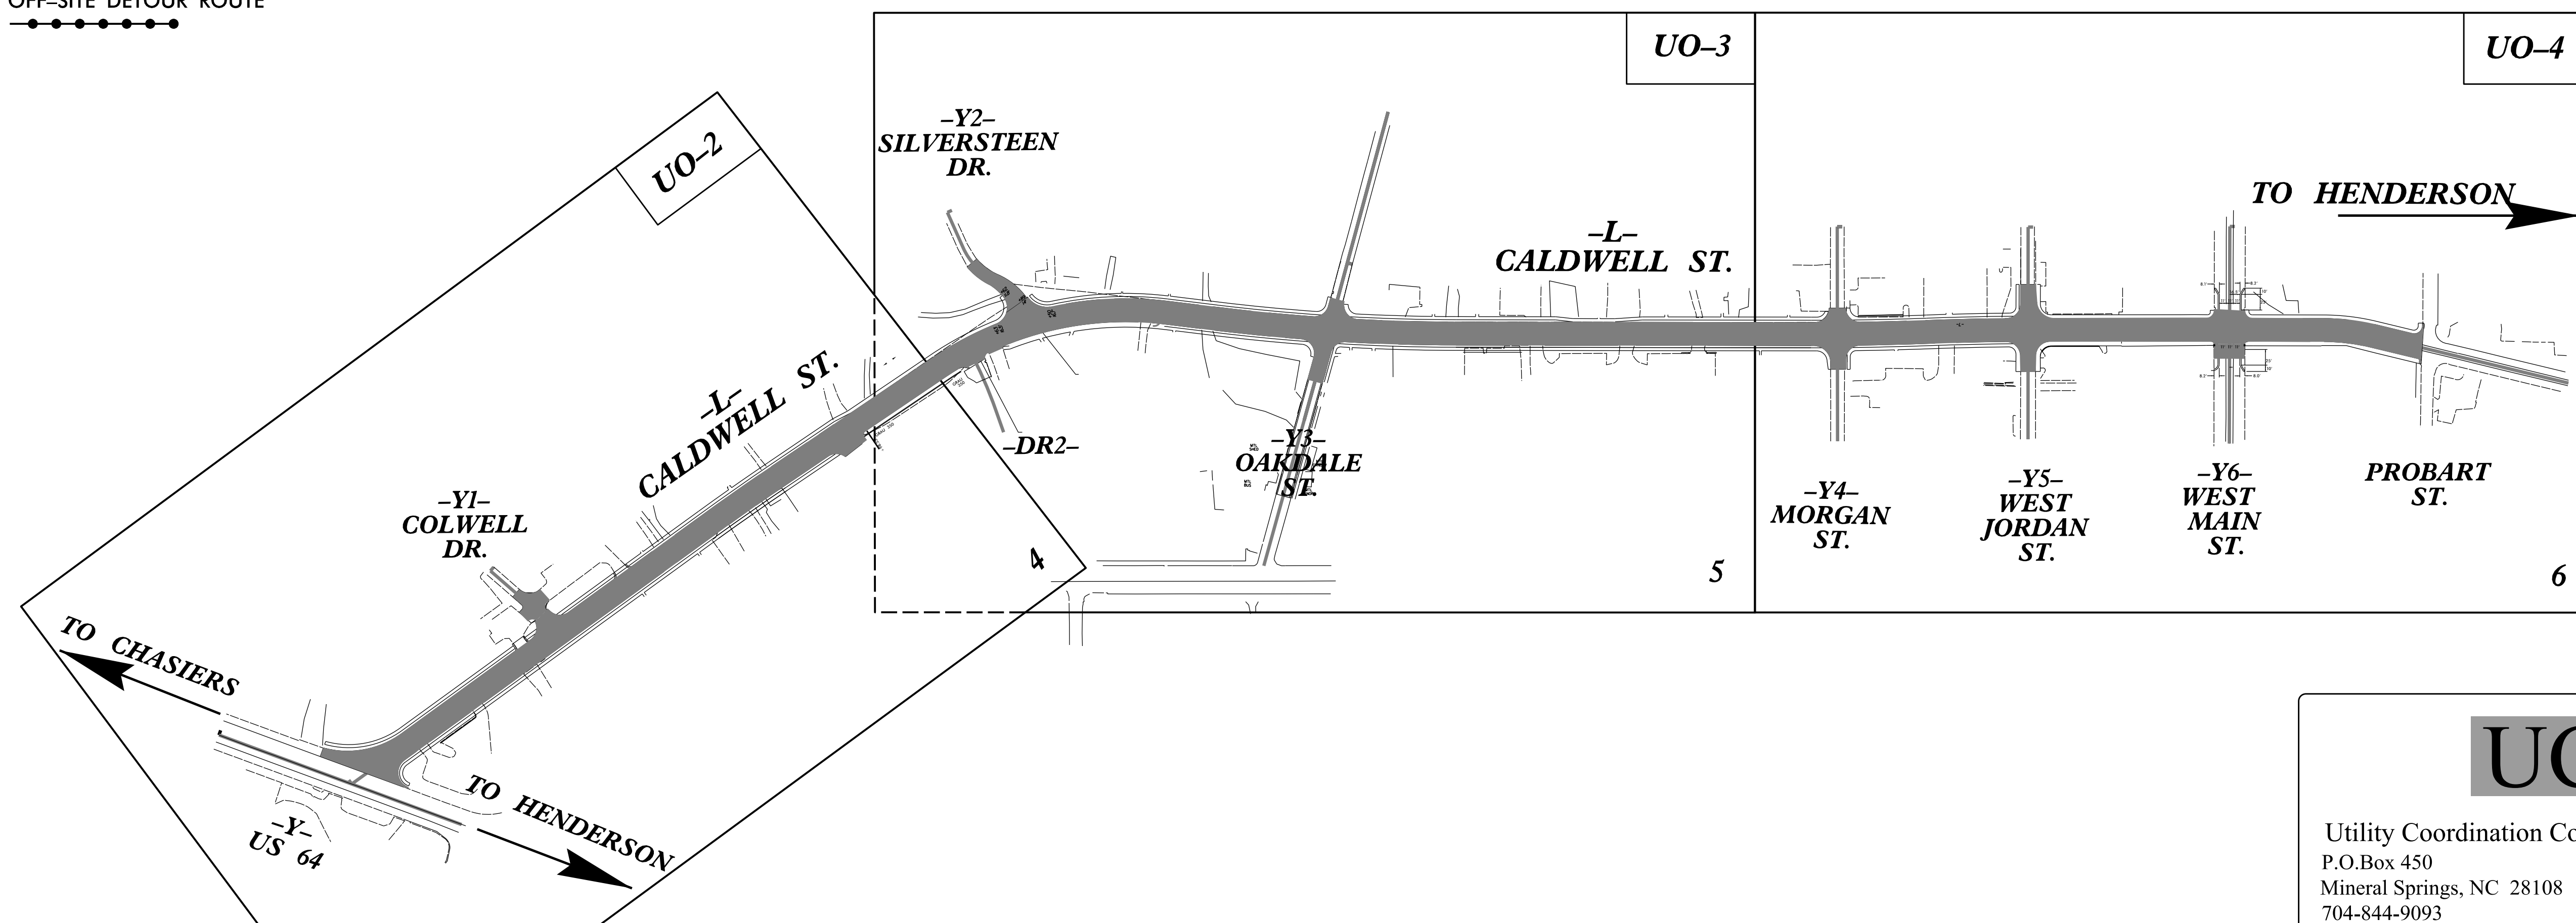

Utility Coordination Consultants
P.O. Box 450
Mineral Springs, NC 28108
704-844-9093

JDC

GRAPHIC SCALES

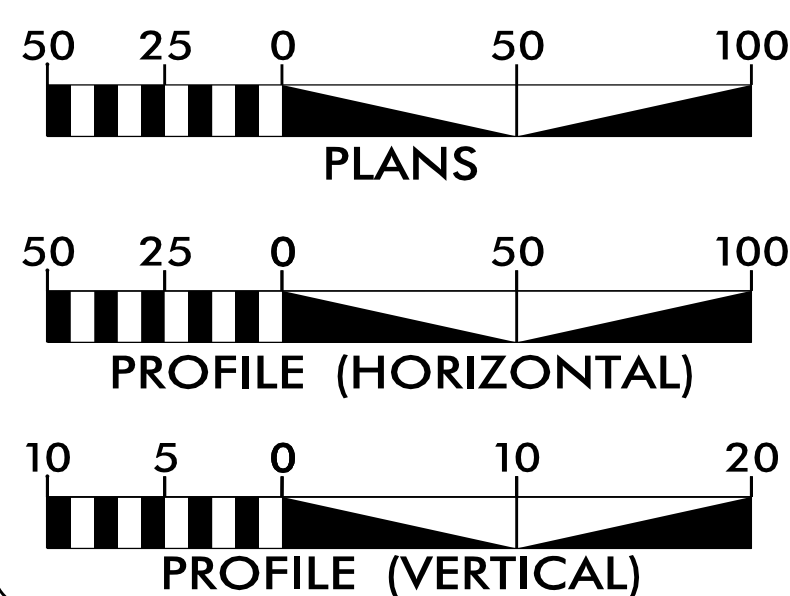


INDEX OF SHEETS

SHEET NO.	DESCRIPTION
UO-1	TITLE SHEET
UO-2 THRU UO-4	UTILITY BY OTHERS PLAN SHEETS

UTILITY OWNERS ON PROJECT

- (A) DUKE ENERGY POWER DISTRIBUTION
- (B) COMPORIUM COMMUNICATIONS..... COMMUNICATIONS
- (C) MORRIS BROADBAND COMMUNICATIONS
- (D) NCDOT ITS COMMUNICATIONS
- (E) PSNC ENERGY..... NATURAL GAS DISTR.
- (F) CITY OF BREVARD..... WATER & SEWAGE
- (G) EDUCATION & RESEARCH CONSORTIUM OF THE WESTERN CAROLINAS.....COMMUNICATIONS

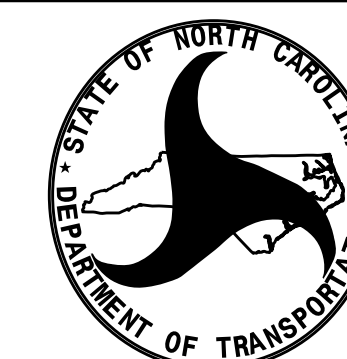



PREPARED IN THE OFFICE OF:
DIVISION OF HIGHWAYS
UTILITIES UNIT
UTILITIES ENGINEERING

1555 MAIL SERVICES CENTER
RALEIGH, NC 27699-1555
PHONE (919) 707-6690
FAX (919) 250-4151

Roger Worthington, P.E. UTILITIES SECTION ENGINEER
Xxxxx Xxxxx, P.E. UTILITIES SQUAD LEADER PROJECT ENGINEER
Xxxxx Xxxxx UTILITIES PROJECT DESIGNER

UTILITIES BY OTHERS

NOTE:
 ALL PROPOSED UTILITY WORK SHOWN ON THIS SHEET WILL BE DONE BY OTHERS. NO PAYMENT WILL BE MADE TO THE CONTRACTOR FOR PROPOSED UTILITY WORK SHOWN ON THIS SHEET.

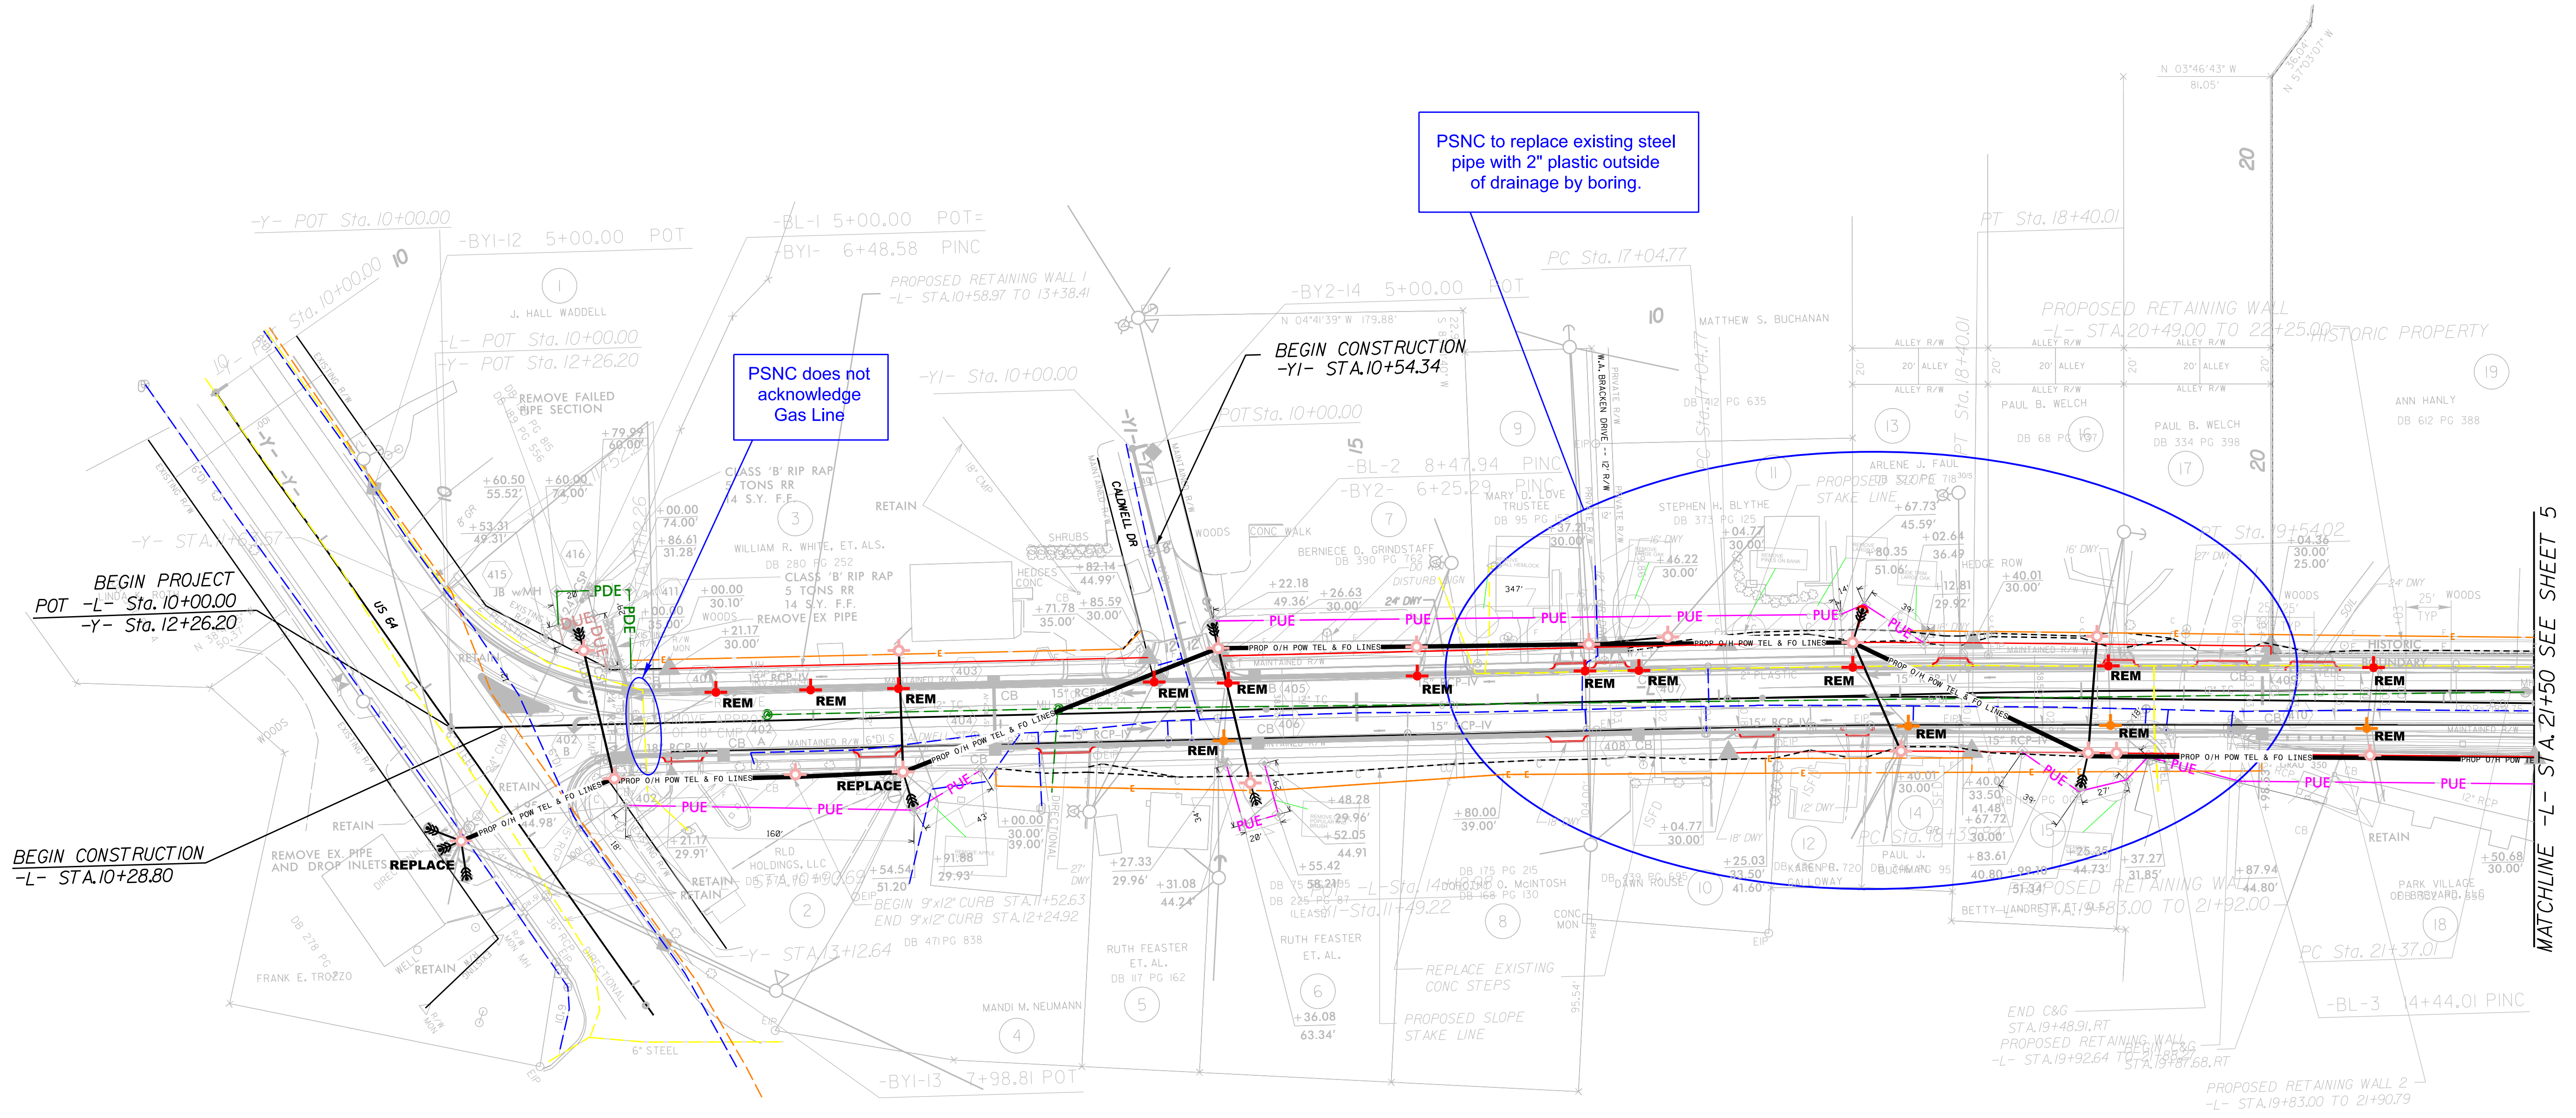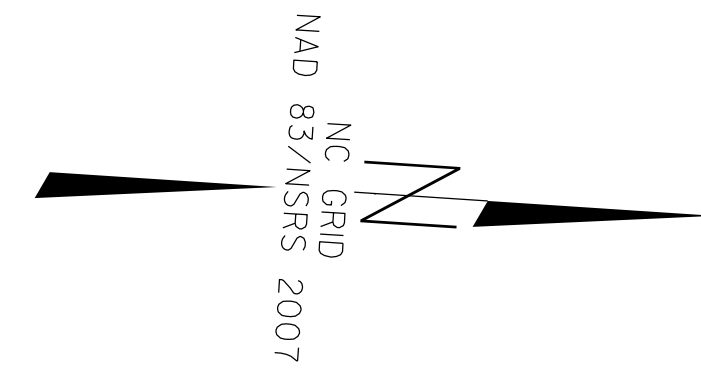

MATCHLINE -L- STA. 21+50 SEE SHEET 5





Utility Coordination Consultants
 P.O.Box 450
 Mineral Springs, NC 28108
 704-844-9093

5/14/99

UTILITIES BY OTHERS

NOTE:
 ALL PROPOSED UTILITY WORK SHOWN ON THIS SHEET WILL BE DONE BY OTHERS. NO PAYMENT WILL BE MADE TO THE CONTRACTOR FOR PROPOSED UTILITY WORK SHOWN ON THIS SHEET.

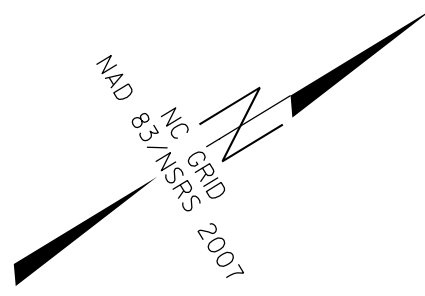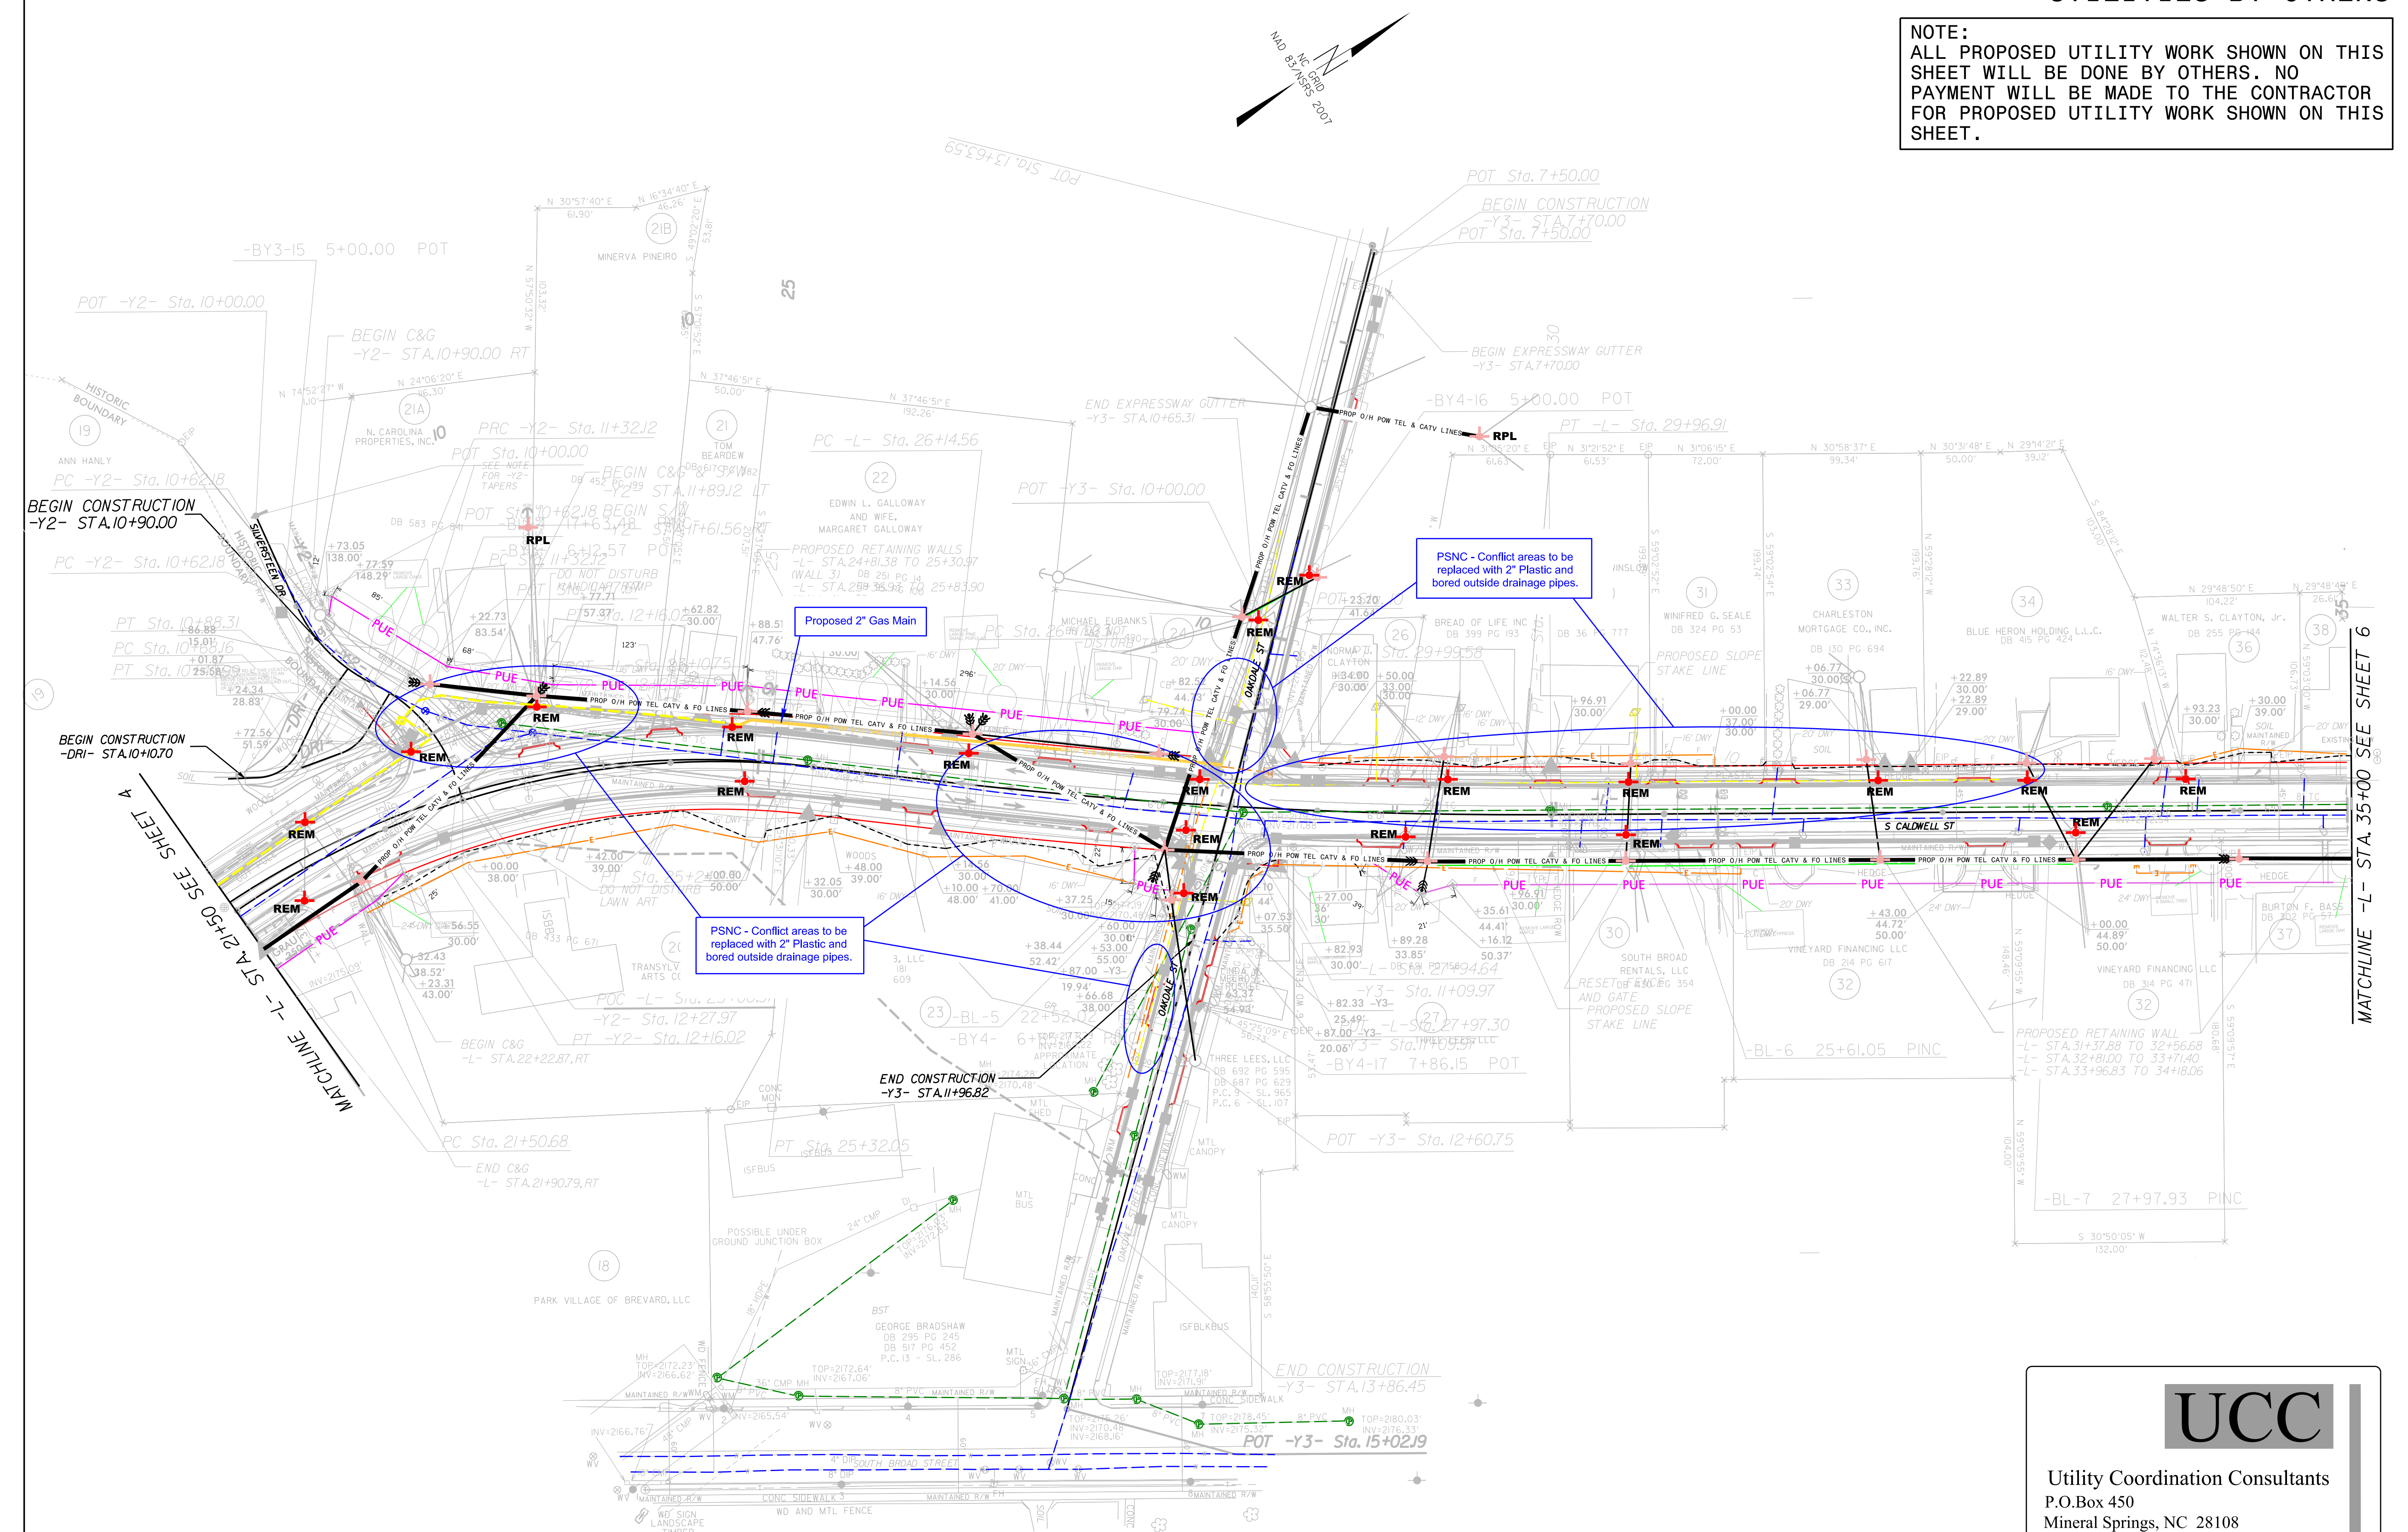

MATCHLINE -L- STA. 35+00 SEE SHEET 6





Utility Coordination Consultants
 P.O. Box 450
 Mineral Springs, NC 28108
 704-844-9093

5/14/99

UTILITIES BY OTHERS

NOTE:
 ALL PROPOSED UTILITY WORK SHOWN ON THIS SHEET WILL BE DONE BY OTHERS. NO PAYMENT WILL BE MADE TO THE CONTRACTOR FOR PROPOSED UTILITY WORK SHOWN ON THIS SHEET.

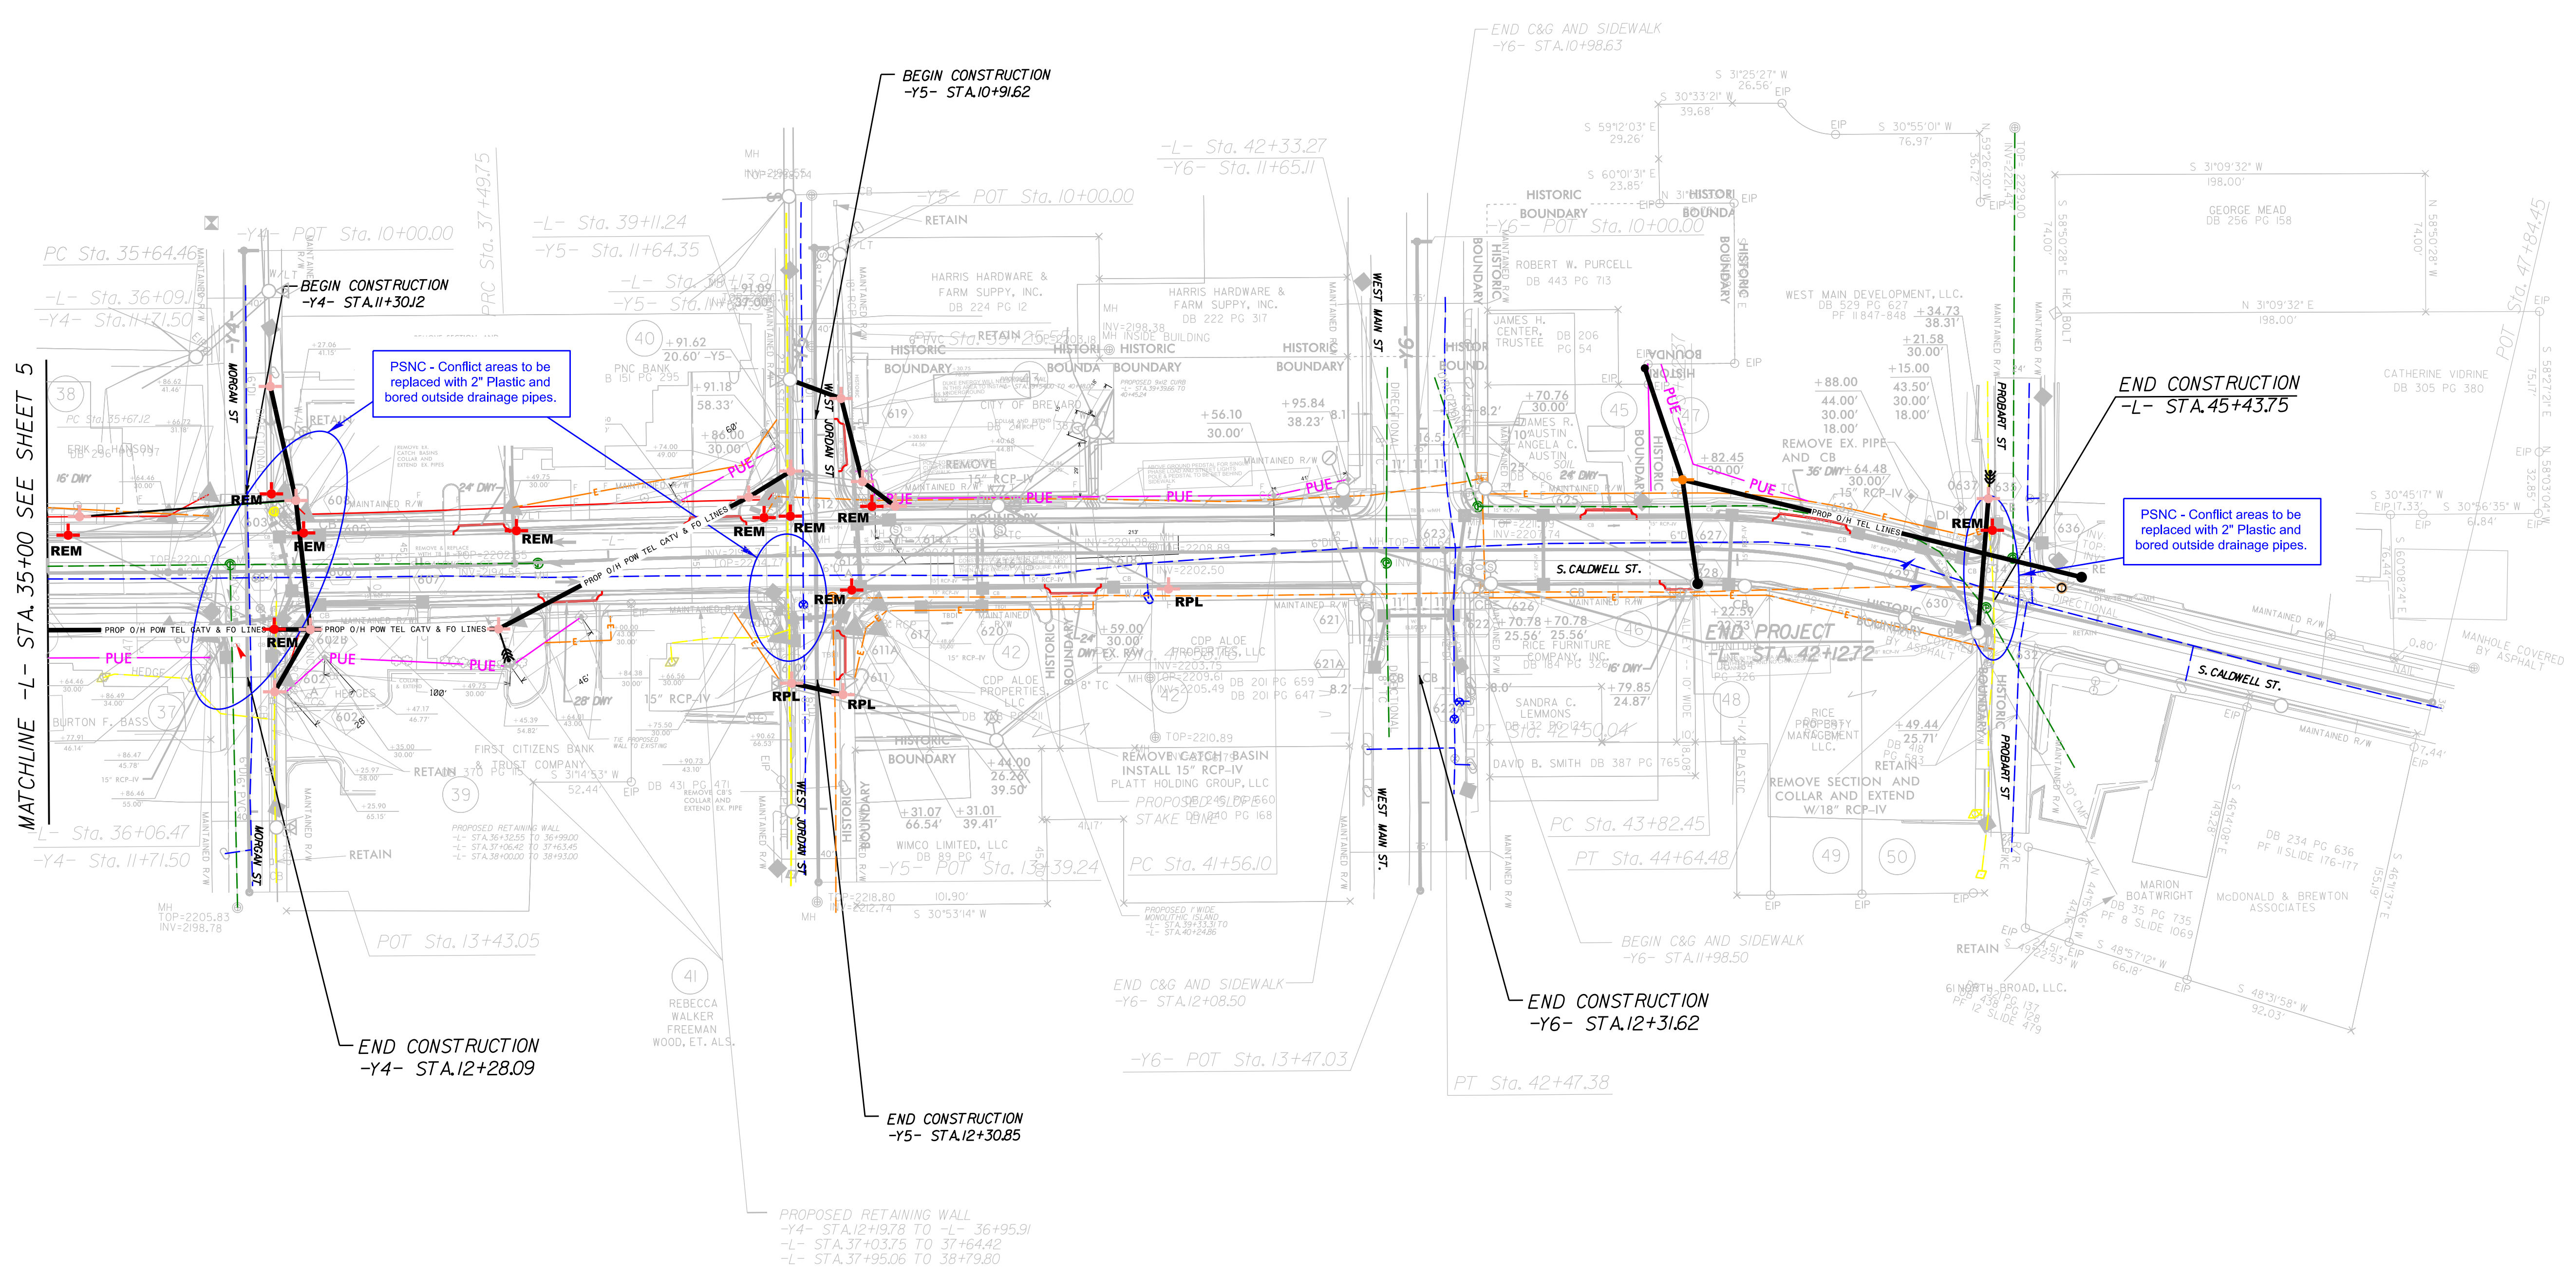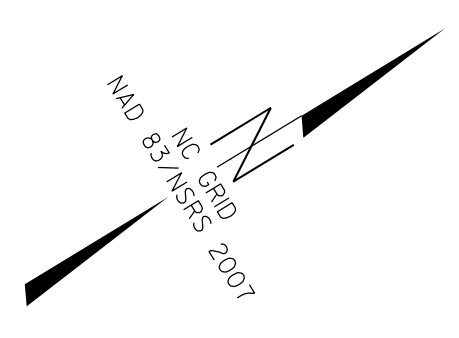

PSNC - Conflict areas to be replaced with 2" Plastic and bored outside drainage pipes.

PSNC - Conflict areas to be replaced with 2" Plastic and bored outside drainage pipes.



Utility Coordination Consultants
 P.O.Box 450
 Mineral Springs, NC 28108
 704-844-9093

JDC