


Sign Number: SP15153  
 Type: D Ground  
 Quantity: 1

Design By: DME  
 Project ID: B-5331

Checked By: AIA  
 Location: Columbus Co.

Date: Jul 27, 2015  
 Division: 06


N. C. DEPARTMENT OF TRANSPORTATION  
 DIVISION OF HIGHWAYS  
 TRANSPORTATION MOBILITY AND SAFETY  
 SIGNING AND DELINEATION

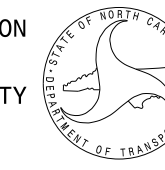

Sign Width: 3'-6" Background Color: Fluorescent Orange  
 Height: 3'-0" Legend & Border Color: Black  
 Total Area: 10.5 Sq.Ft.

Border Type: Recessed Backing Material: 0.125 in. Aluminum  
 Recess: 0.625" 0.079 in. Composite  
 Width: 0.875"  
 Radii: 2.25"

- NOTES:
- Legend and border shall be direct applied non-reflective sheeting.
  - Background shall be Grade B reflective sheeting.

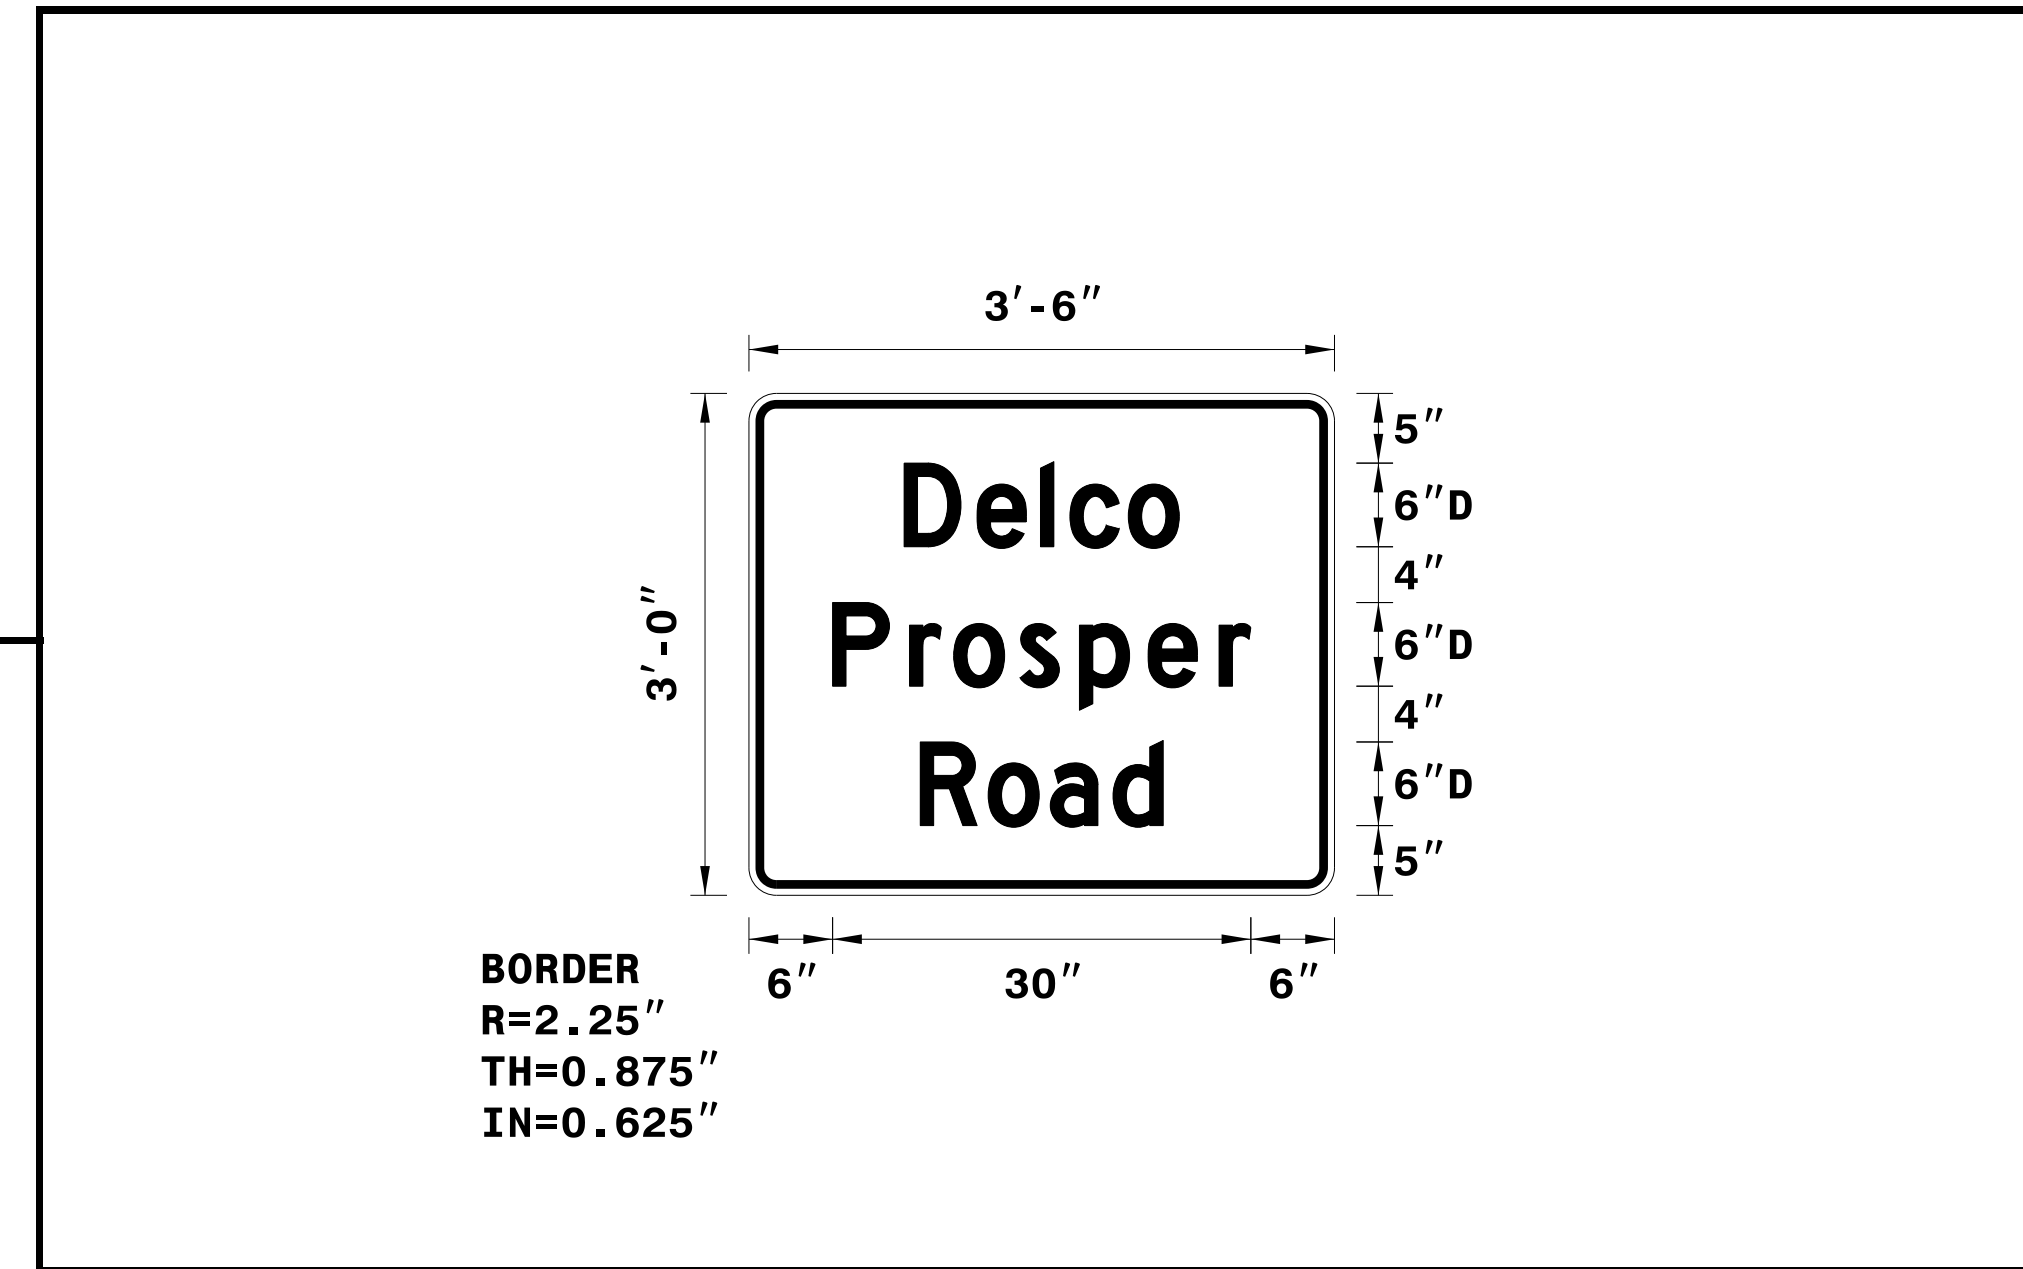

Letter spacings are to start of next letter

	Letter spacings are to start of next letter										Series/Size
	D	e	l	c	o						Text Length
	11.1	5.2	4.5	2.1	4.2	3.7	11.1				D 2000
											19.7
		P	r	o	s	p	e	r			D 2000
	6	5.5	3.2	4.8	4.3	4.9	5.1	2.3	6		30
		R	o	a	d						D 2000
	12.3	4.9	4.5	4.5	3.6	12.3					17.4

Spacing Factor is 1 unless specified otherwise

27-JUL-2015 09:16  
 P:\TIP\Projects\B\B5331\Traffic\Signing\CADD\Sign\_Designs\B5331\_sgn\_work\_zone\_sign.dgn  
 medton

APPROVED: <i>Asman Alqudwah</i> DATE: 8/3/2015	<b>DETOUR SIGN DETAIL</b>							
	SCALE: NONE							
	DATE: 07/15							
	DESIGN BY: DME							
	REVIEWED BY: AIA							
		<table border="1"> <tr> <th colspan="2">REVISIONS</th> </tr> <tr> <td> </td> <td> </td> </tr> <tr> <td> </td> <td> </td> </tr> </table>	REVISIONS					
REVISIONS								