


DETAIL "A"
 (TYPICAL EACH END OF UNIT)
 NOTE: EXTERIOR UNIT SHOWN - INTERIOR UNIT SIMILAR EXCEPT OMIT #5 S3 BARS.

PLAN OF UNIT
 SPAN B

PROJECT NO. B-5331
COLUMBUS COUNTY
 STATION: 15+20.00 -L-

SHEET 3 OF 5

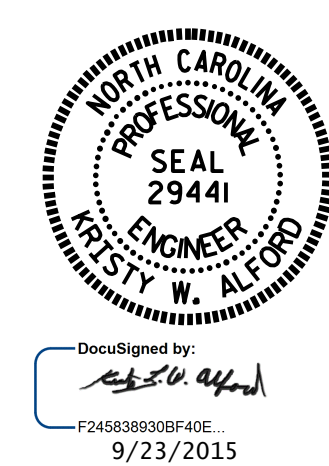

STATE OF NORTH CAROLINA
 DEPARTMENT OF TRANSPORTATION
 RALEIGH
 PLAN OF 40' UNIT
 30'-10" CLEAR ROADWAY
 90° SKEW

| | |
|------------------------------|--------------|
| ASSEMBLED BY : D.SHACKELFORD | DATE : 01/15 |
| CHECKED BY : J.P. ADAMS | DATE : 02/15 |
| DRAWN BY : DGE | 3/09 |
| CHECKED BY : BCH | 3/09 |
| REV. 12/5/11 | MAA/AAC |
| REV. 8/14 | MAA/TMG |

| REVISIONS | | | | | | SHEET NO. |
|-----------|-----|-------|-----|-----|-------|--------------|
| NO. | BY: | DATE: | NO. | BY: | DATE: | S-7 |
| 1 | | | 3 | | | TOTAL SHEETS |
| 2 | | | 4 | | | 18 |