


DETAIL OF OFF-SITE DETOUR

PROJECT REFERENCE NO. 1-3318BB	SHEET NO. 2B-5
R/W SHEET NO.	
ROADWAY DESIGN ENGINEER TATIANA L. WHITE SEAL 024641 9/8/2015	HYDRAULICS ENGINEER CHRISTOPHER R. LEMO SEAL 041420 9/8/2015

NAD 83/NSRS 2007

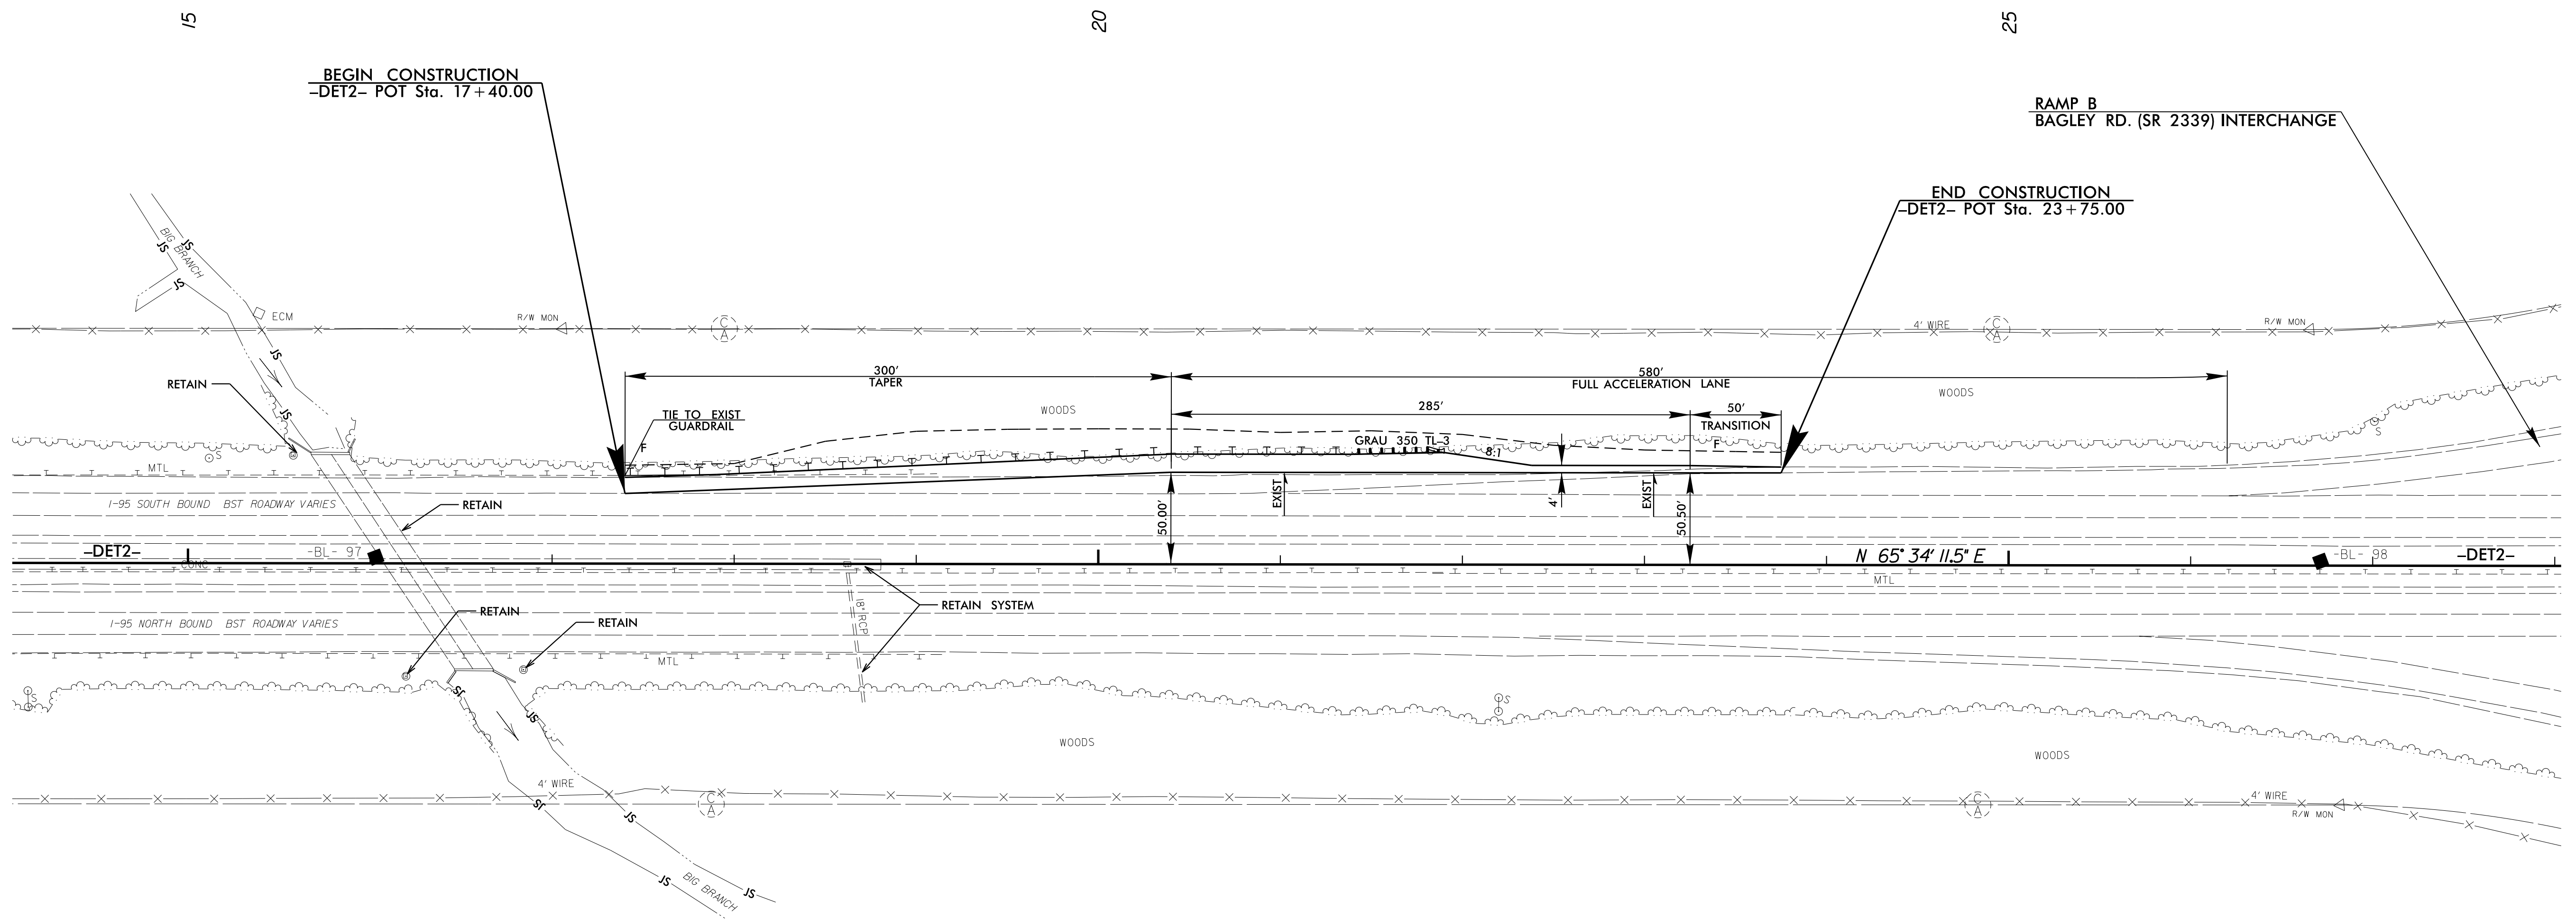

8/17/99

28-AUG-2015 08:20 1:31:18BB.Rdy_tup_2B-5.dgn
 3:33:50 PM 11/15/2015