
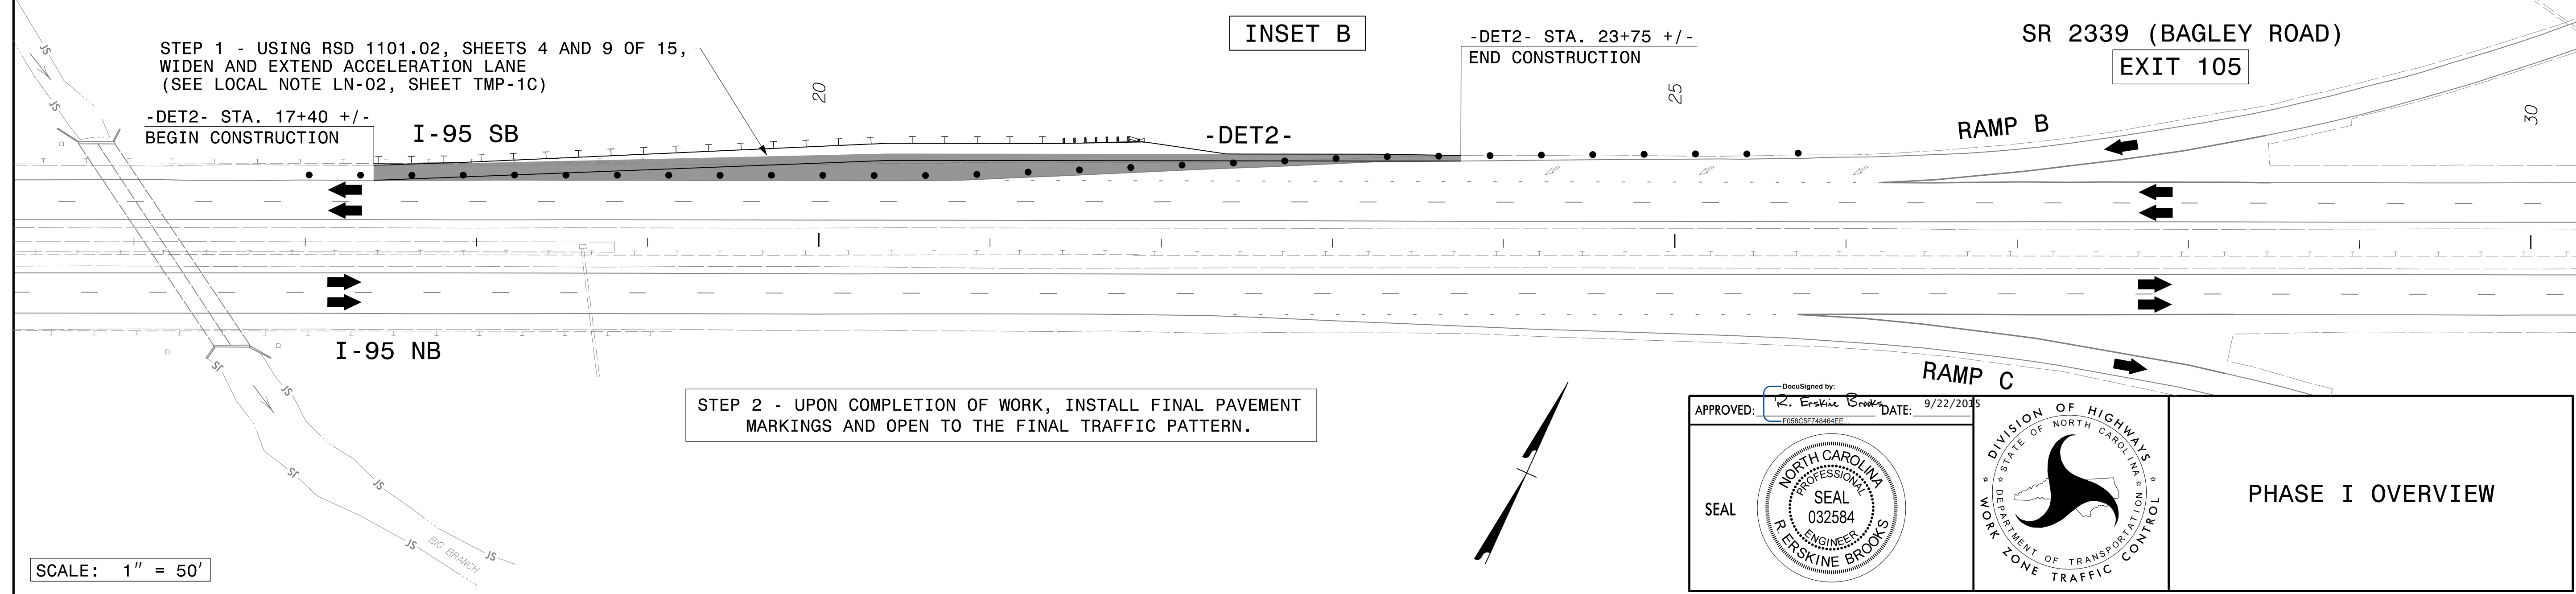
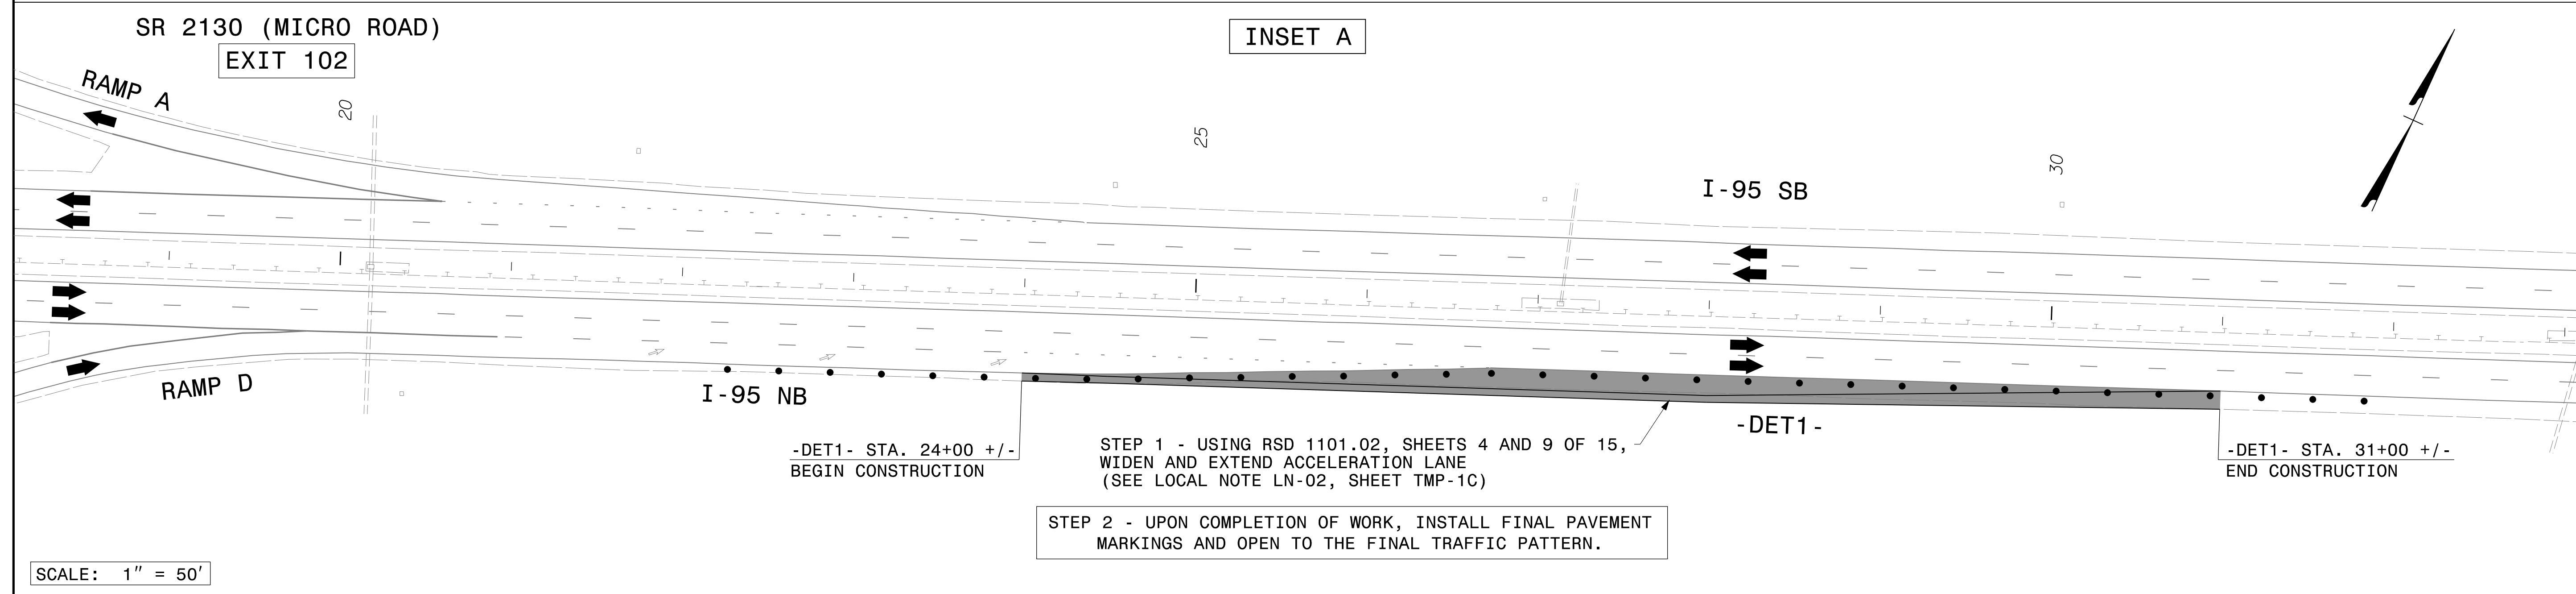
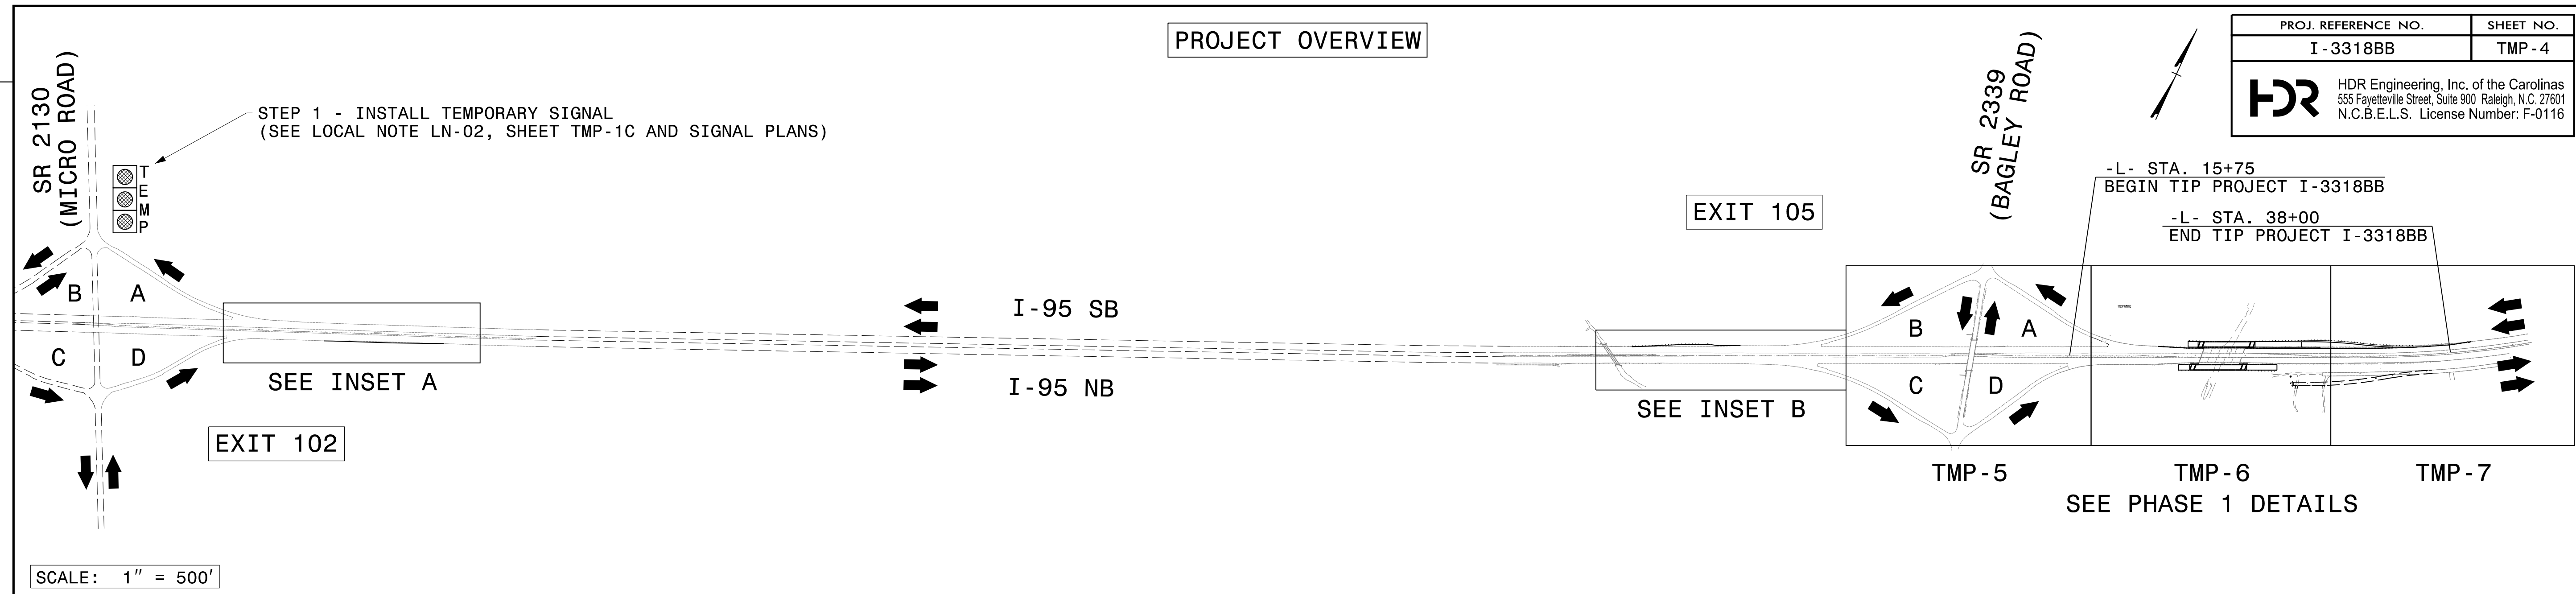



PROJECT OVERVIEW

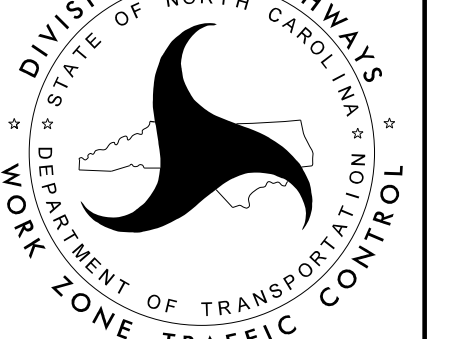
PROJ. REFERENCE NO. I-3318BB	SHEET NO. TMP-4
 HDR Engineering, Inc. of the Carolinas 555 Fayetteville Street, Suite 900, Raleigh, N.C. 27601 N.C.B.E.L.S. License Number: F-0116	



APPROVED:  DATE: 9/22/2015

SEAL

PHASE I OVERVIEW


 DIVISION OF HIGHWAYS  
 STATE OF NORTH CAROLINA  
 DEPARTMENT OF TRANSPORTATION  
 WORK ZONE TRAFFIC CONTROL

PLOT DRIVER: NCDOT\_pdf\_color\_eng\_100.plt  
 USER: erbrooks  
 DATE: 8/27/2015  
 TIME: 2:06:54 PM  
 FILE: dw:\PWAPP\TFA01\SouthEast\_Tampa\Documents\000166\CON079\59\000000000227910\06\_00\_Project\_Design\I-3318BB\TrafficControl\TCP\I-3318BB\_TMP-04.dgn

REVISIONS