

EXIT 105


SEE SHEET TMP-2 FOR ADVANCE WARNING SIGN AND DEVICE PLACEMENT LOCATIONS

SEE SHEET TMP-8 FOR PHASE I, STEPS 1-4 TYPICAL SECTIONS

REVISIONS

PLOT DRIVER: NCDOT\_pdf\_mono\_eng\_100.plt PENTABLE: NCDOT\_tcp.tbl  
 USER: erbrooks DATE: 7/30/2015 TIME: 4:09:15 PM  
 FILE: p:\PWAPP\TFA01\SouthEast\_Tampa\Documents\000166\CON0079\59\0000000000227910\06\_00\_Project\_Design\I-3318BB\TrafficControl\TCP\I-3318BB\_TMP-05.dgn

APPROVED: *K. Erskine Brooks* DATE: 9/22/2015  
 SEAL  
 NORTH CAROLINA PROFESSIONAL SEAL  
 032584  
 ENGINEER  
 ERSKINE BROOKS

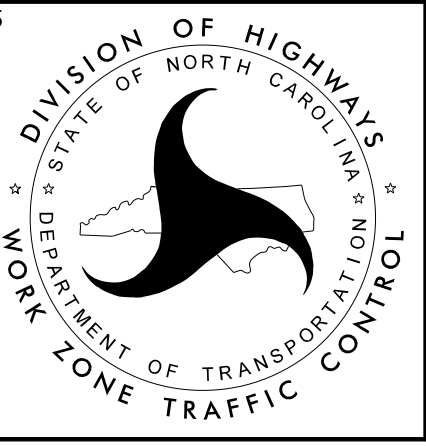

PHASE I, STEPS 1-4

MATCHLINE - L - STA. 17+00, SHEET SHEET TMP-6