
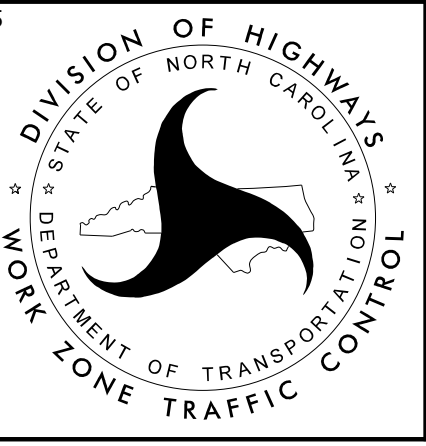


<p>1 TEMPORARY SHORING No.1 QUANTITY = 300 SQ. FT. FROM -L- STA. 22+80 +/- (NB), 47.50' RT TO -L- STA. 23+30 +/- (NB), 47.50' RT</p>	<p>5 TEMPORARY SHORING No.5 QUANTITY = 300 SQ. FT. FROM -L- STA. 25+65 +/- (NB), 47.20' RT TO -L- STA. 26+15 +/- (NB), 47.20' RT</p>
<p>2 TEMPORARY SHORING No.2 QUANTITY = 140 SQ. FT. FROM -L- STA. 22+80 +/- (NB), 50.0' RT TO -L- STA. 23+15 +/- (NB), 50.0' RT</p>	<p>6 TEMPORARY SHORING No.6 QUANTITY = 131.75 SQ. FT. FROM -L- STA. 25+84 +/- (NB), 50.0' RT TO -L- STA. 26+15 +/- (NB), 50.0' RT</p>
<p>3 TEMPORARY SHORING No.3 QUANTITY = 273 SQ. FT. FROM -L- STA. 23+20 +/- (SB), 44.0' LT TO -L- STA. 23+62 +/- (SB), 44.0' LT</p>	<p>7 TEMPORARY SHORING No.7 QUANTITY = 351 SQ. FT. FROM -L- STA. 26+00 +/- (SB), 44.0' LT TO -L- STA. 26+52 +/- (SB), 44.0' LT</p>
<p>4 TEMPORARY SHORING No.4 QUANTITY = 127.5 SQ. FT. FROM -L- STA. 23+20 +/- (SB), 46.0' LT TO -L- STA. 23+50 +/- (SB), 46.0' LT</p>	<p>8 TEMPORARY SHORING No.8 QUANTITY = 136 SQ. FT. FROM -L- STA. 26+20 +/- (SB), 46.0' LT TO -L- STA. 26+52 +/- (SB), 46.0' LT</p>

SEE SHEET TMP-8 FOR PHASE I, STEPS 1-4 TYPICAL SECTIONS

APPROVED:  DATE: 9/22/2015



PHASE I, STEPS 1-4

PLOT DRIVER: NCDOT_pdf_color_eng_100.plt
 USER: erbrooks
 PENTABLE: NCDOT_tcp.tbl
 DATE: 8/27/2015
 TIME: 2:07:04 PM
 FILE: dw:\PWPAPP\TA01\SouthEast_Tampa\Documents\000166\CON07959\000000000227910\06_00_Project_Design\I-3318BB\Traffic\Traffic\I-3318BB_TMP-06.dgn

REVISIONS

MATCHLINE -L- STA. 17+00, SHEET SHEET TMP-5

MATCHLINE -L- STA. 31+00, SEE SHEET TMP-7