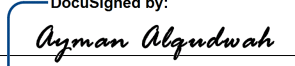

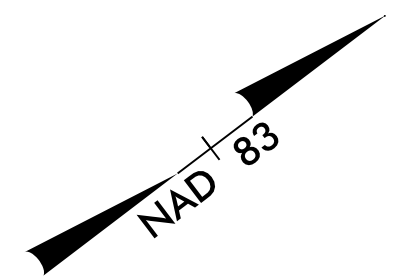
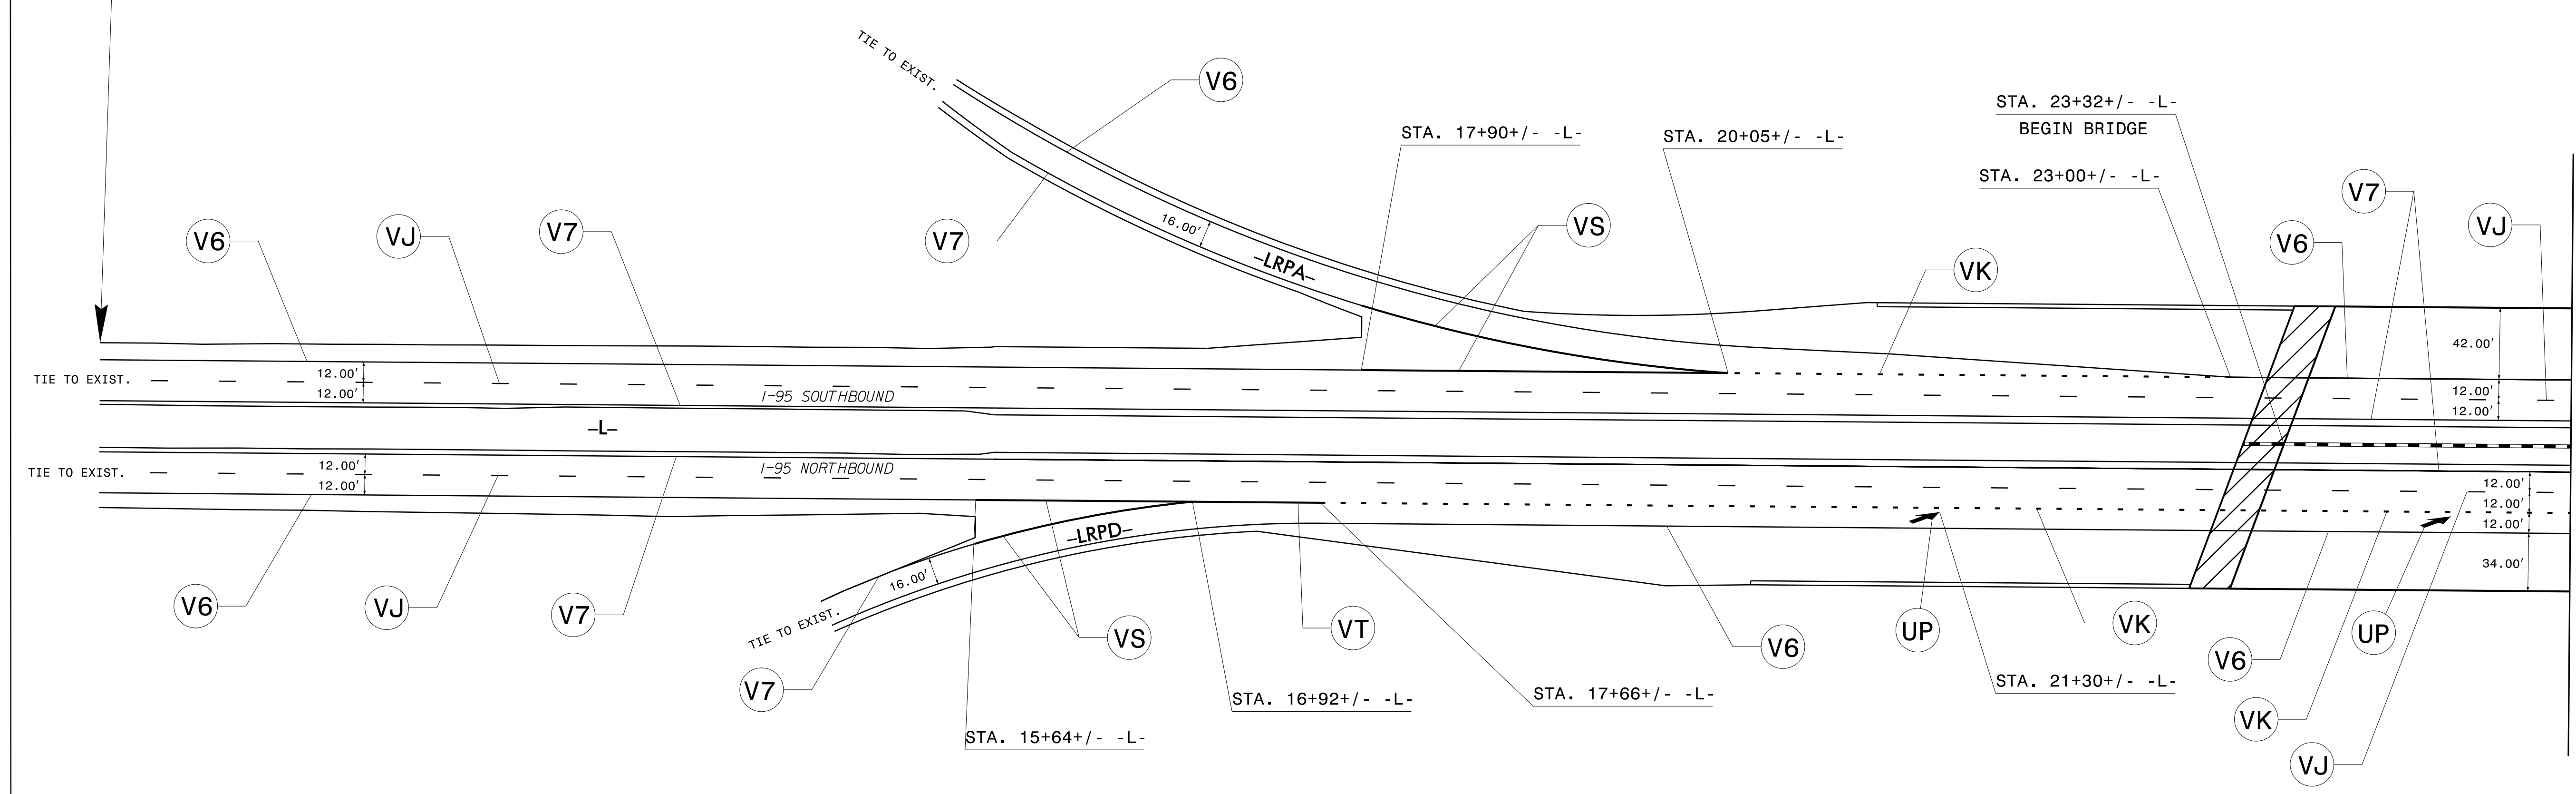


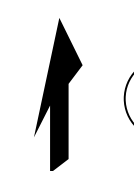
TIP NO. I-3318BB	SHEET NO. PMP-2
APPROVED:  FIDAC/CAE/060472	
DATE: 7/15/2015	
SEAL	
	



STA. 10+50.00 -L- BEGIN TIP PROJECT I-3318BB



MATCHLINE STA. 25+00 -L-
SEE SHEET SIGN-3

SYMBOL AND PAVEMENT MARKING LEGEND			
<u>THERMOPLASTIC</u>			
 (UP) MERGE ARROW			
<u>POLYUREA</u>			
(V6)	WHITE EDGE LINE (6")	(VK)	3 FT. WHITE MINISKIP (6")
(V7)	YELLOW EDGE LINE (6")	(VS)	WHITE GORELINE (12")
(VJ)	10 FT. WHITE SKIP (6")	(VT)	WHITE SOLID LANE LINE (12")

PROPOSED PAVEMENT MARKINGS

13-JUL-2015 10:28
P:\Projects\I-3318BB\Traffic\Signing\CADD\pmp\I-3318bb_pmp.pol\jue-aa.psh1.dgn
meaton