


SVA. 38+00.00 -L- END TIP PROJECT I-3318BB

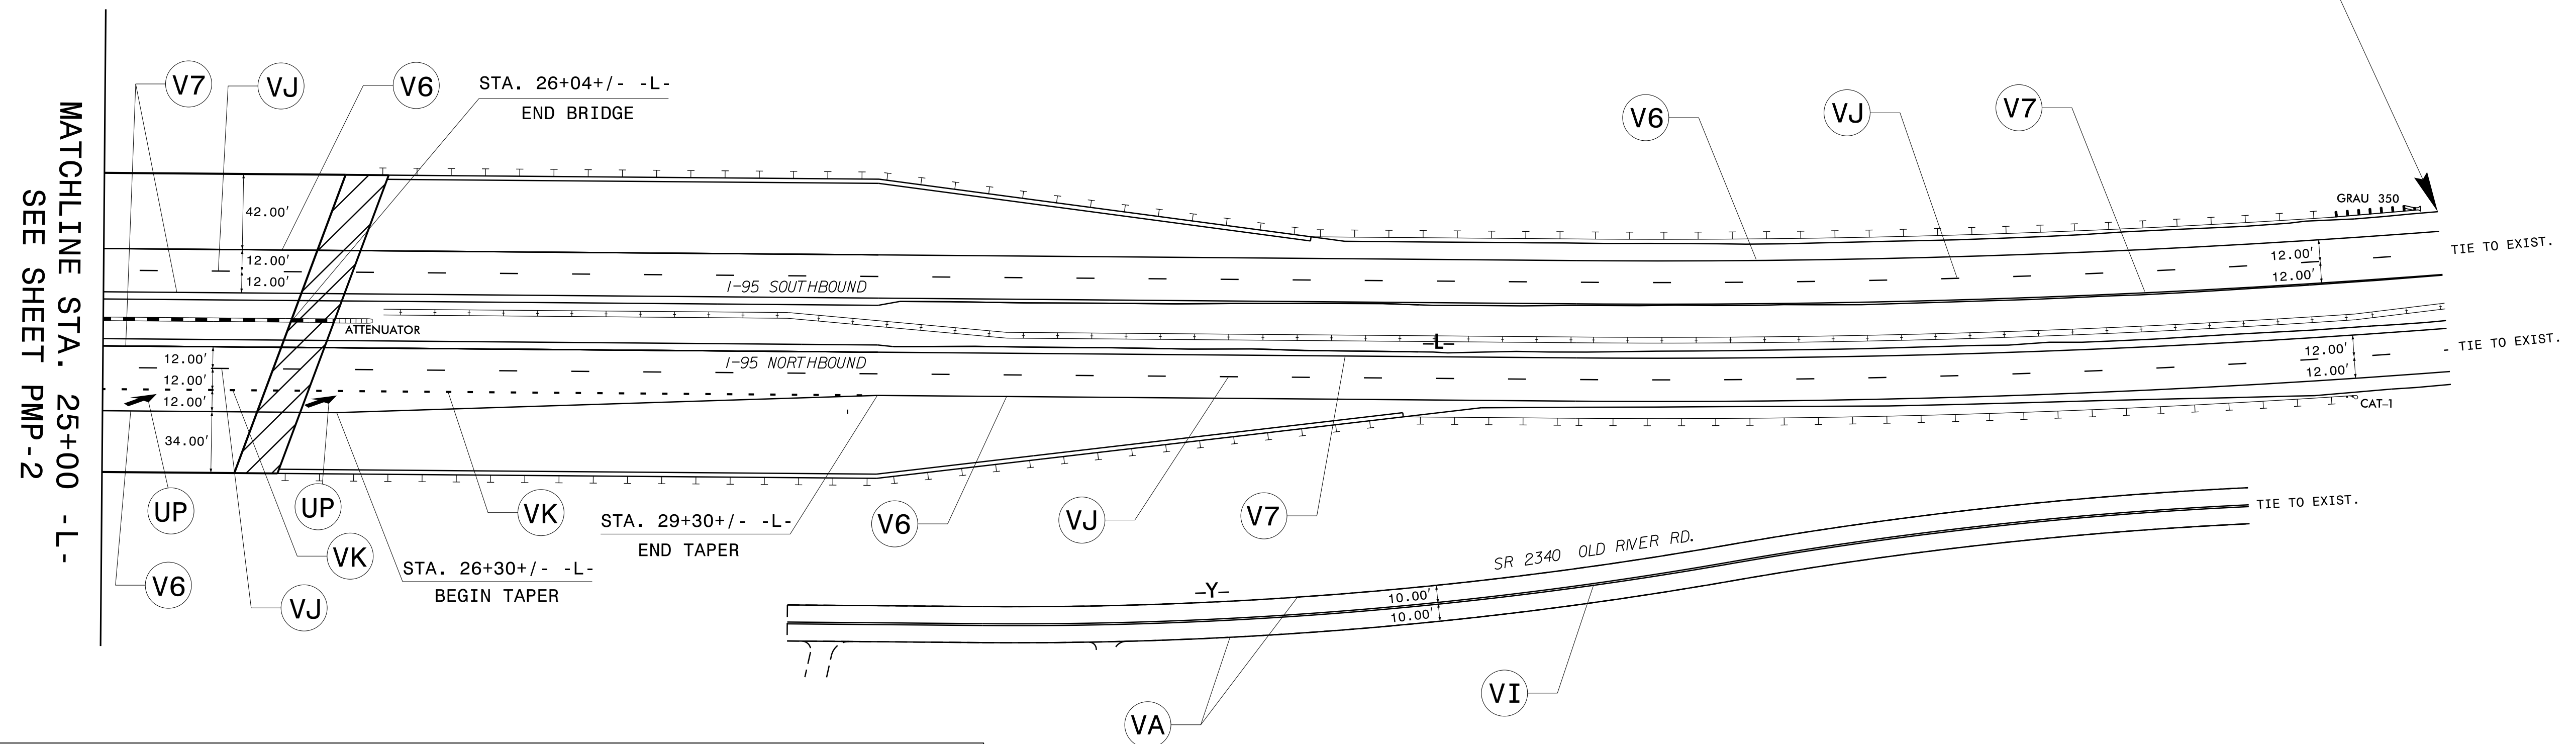

SYMBOL AND PAVEMENT MARKING LEGEND	
THERMOPLASTIC	
	(UP) MERGE ARROW
POLYUREA	
(V6) WHITE EDGE LINE (6")	(VJ) 10 FT. WHITE SKIP (6")
(V7) YELLOW EDGE LINE (6")	(VK) 3 FT. WHITE MINISKIP (6")
(VA) WHITE EDGE LINE (4")	(VS) WHITE GORELINE (12")
(VI) YELLOW DOUBLE CENTER (4")	

PROPOSED PAVEMENT MARKINGS

P:\TIP-objects\I-3318BB\Traffic\Signing\CADD\pmp\I-3318bb_pmp.pol\jur-ee.psh2.dgn
 \$\$\$\$\$SYTIME\$\$\$\$\$
 meaton