


8/17/99

DETAIL OF OFF-SITE DETOUR

PROJECT REFERENCE NO. 1-3318BB	SHEET NO. EC-10/CONST.2B-4
R/W SHEET NO.	
ROADWAY DESIGN ENGINEER	HYDRAULICS ENGINEER

DETOUR

NAD 83/NSRS 2007

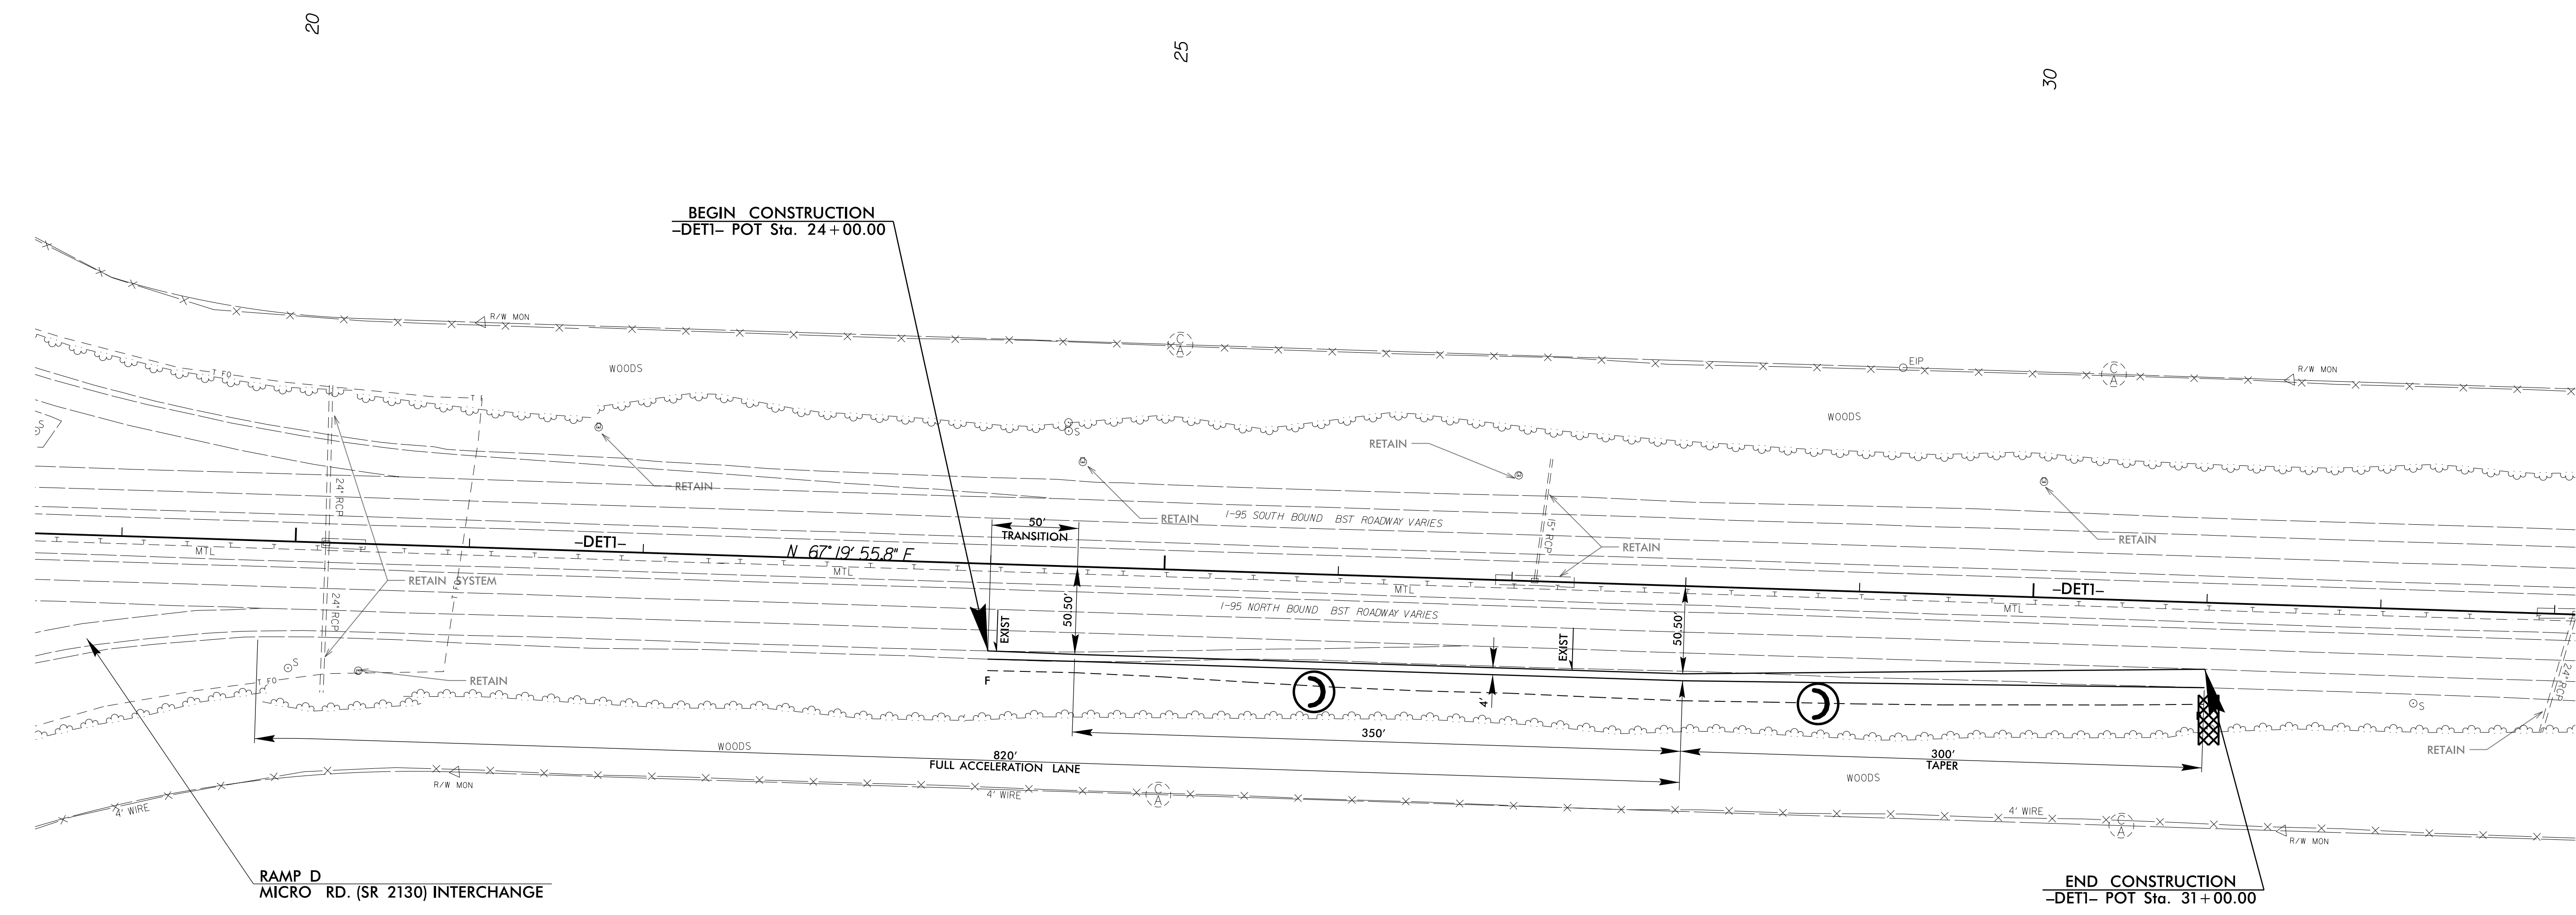

28 JUL 2015 10:18
D:\s197\1-3318BB-EC.tup_2B-4.dgn
REVISIONS