


DETAIL OF OFF-SITE DETOUR

DETOUR

PROJECT REFERENCE NO. 1-3318BB	SHEET NO. EC-11/CONST.2B-5
R/W SHEET NO.	
ROADWAY DESIGN ENGINEER	HYDRAULICS ENGINEER

NAD 83/NSRS 2007

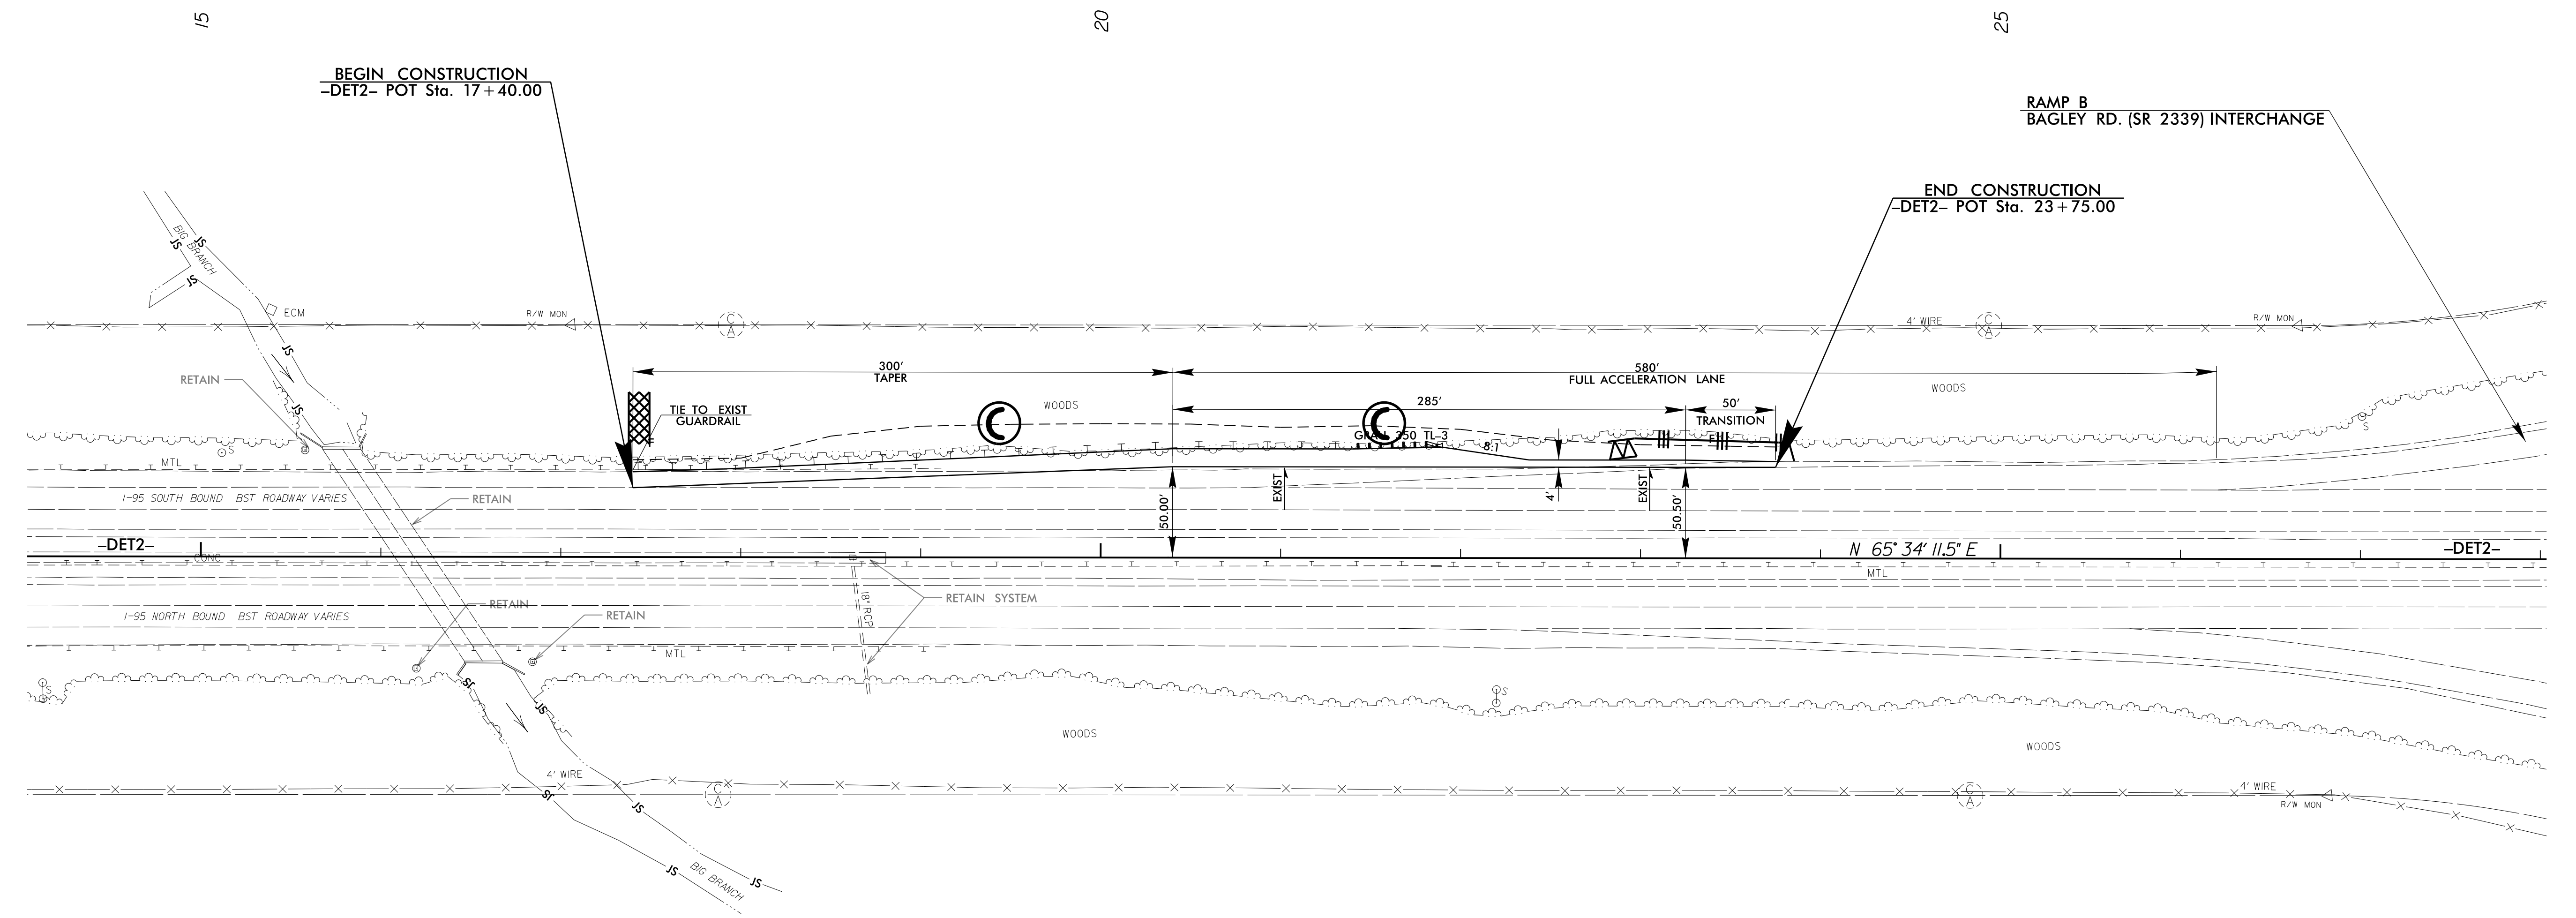

8/17/99

27-AUG-2015 10:08
 I:\Projects\1-3318BB-EC.tup_2B-5.dgn
 R:\Users\jg...
 R:\Users\jg...