



PROJECT REFERENCE NO.	SHEET NO.
1-3318BB	EC-13/CONST.5
RW SHEET NO.	
ROADWAY DESIGN ENGINEER	HYDRAULICS ENGINEER

NOTE:  
UTILIZE SKIMMER BASIN OR SPECIAL STILLING BASIN(S) AS STILLING BASIN WHERE APPLICABLE.

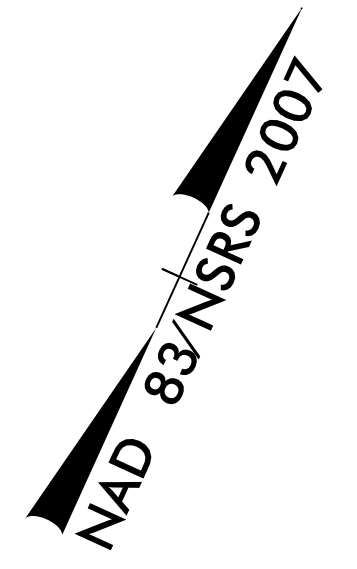

MATCHLINE -L- STA. 17 + 50.00 SEE SHEET 4

MATCHLINE -L- STA. 30 + 50.00 SEE SHEET 6

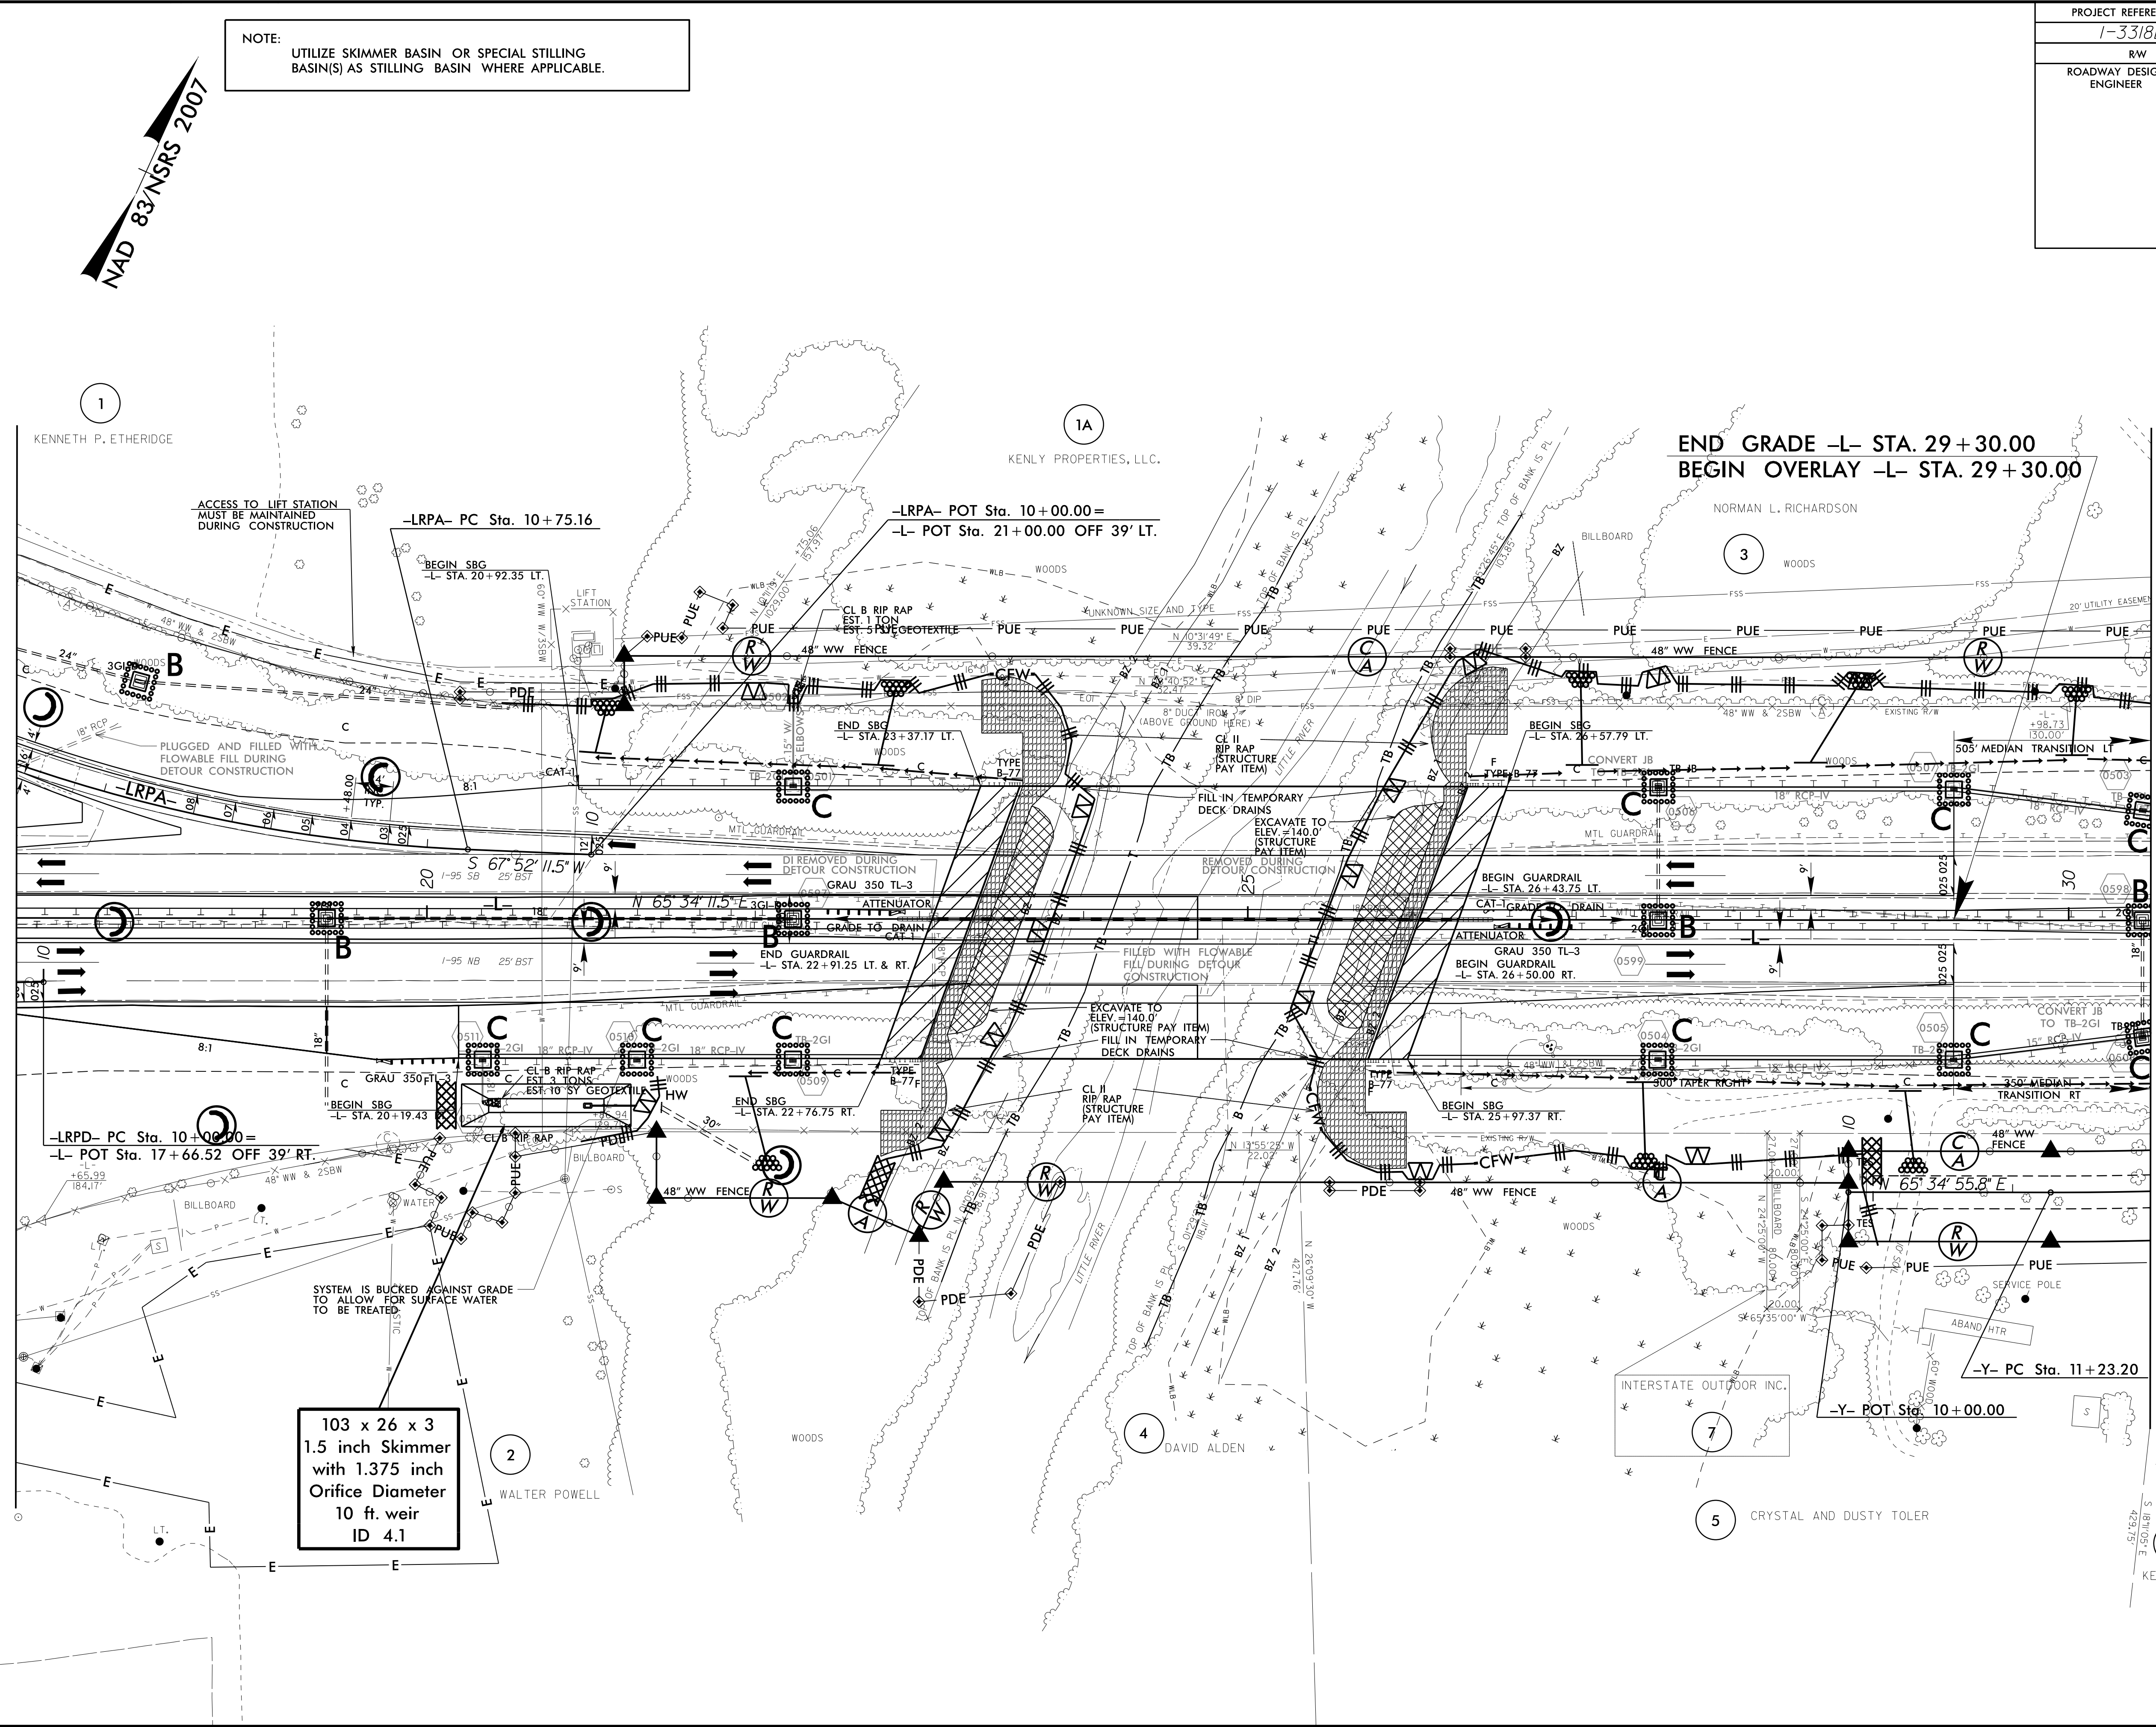

103 x 26 x 3  
1.5 inch Skimmer  
with 1.375 inch  
Orifice Diameter  
10 ft. weir  
ID 4.1

8/17/99  
28 JUL 2015 09:20 D:\s197\1-3318BB\_EC.pst5.dgn  
R:\E\commen\p\RE\197\416