


APPROVED: *Ayman Aloudwah*  
 DATE: 7/15/2015

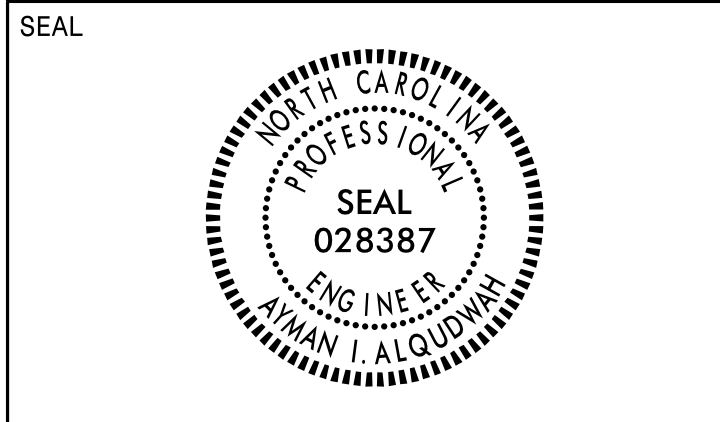

SIGN NUMR: 201      BACKG. COLOR: Green      DESIGN BY: DME      CHK BY: AIA      STD #: SSTN      N. C. DEPARTMENT OF TRANSPORTATION  
 TYPE: A Ground      COPY COLOR: White      PROJECT ID: I-3318BB      DIV: 4      DATE: Mar 17, 2015      DIVISION OF HIGHWAYS  
 QUANTITY: 1      TRANSPORTATION MOBILITY AND SAFETY  
 SIGNING AND DELINEATION

SIGN WIDTH: 8'-0"  
 HEIGHT: 5'-0"  
 TOTAL AREA: 40.0 Sq.Ft.

SYMBOL	X	Y	WID	HT
AR_Type A	67	6	18.3	29.3

MAT'L: 0.125" ALUMINUM  
 BORDER TYPE: FLUSH  
 RECESS: 0"  
 WIDTH: 1.5"  
 RADII: 8"  
 NO. Z BARS: 2  
 LENGTH: 88.0 "

USE NOTES: 2,5  
 1. Legend and border shall be direct applied Grade A reflective sheeting.  
 2. Legend and border shall be direct applied Grade C reflective sheeting.  
 3. Shields shall be Grade A reflective sheeting on 0.032" aluminum and demountable.  
 4. Background shall be Grade B reflective sheeting.  
 5. Background shall be Grade C reflective sheeting.  
 6. Center arrow(s) vertically on sign.

Letter spacings are to start of next letter

	E	X	I	T		Series/Size
	25.8	12.8	15.8	6.8	9	E 2000
	1	0	5			44.4
	12.4	9.5	18.2	14.6	41.3	E 2000
						42.3

Spacing Factor is 1 unless specified otherwise  
 FILENAME: GSENG

SIGN NUMR: 101B      BACKG. COLOR: Green      DESIGN BY: DME      CHK BY: AIA      STD #: SSTN      N. C. DEPARTMENT OF TRANSPORTATION  
 TYPE: A Ground      COPY COLOR: White      PROJECT ID: I-3318BB      DIV: 4      DATE: Mar 17, 2015      DIVISION OF HIGHWAYS  
 QUANTITY: 1      TRANSPORTATION MOBILITY AND SAFETY  
 SIGNING AND DELINEATION

SIGN WIDTH: 13'-0"  
 HEIGHT: 6'-0"  
 TOTAL AREA: 78.0 Sq.Ft.

SYMBOL	X	Y	WID	HT
AR_Type B	67.7	9.2	22.3	25.3

MAT'L: 0.125" ALUMINUM  
 BORDER TYPE: FLUSH  
 RECESS: 0"  
 WIDTH: 2"  
 RADII: 9"  
 NO. Z BARS: 2  
 LENGTH: 148.0 "

USE NOTES: 2,5  
 1. Legend and border shall be direct applied Grade A reflective sheeting.  
 2. Legend and border shall be direct applied Grade C reflective sheeting.  
 3. Shields shall be Grade A reflective sheeting on 0.032" aluminum and demountable.  
 4. Background shall be Grade B reflective sheeting.  
 5. Background shall be Grade C reflective sheeting.  
 6. Center arrow(s) vertically on sign.

Letter spacings are to start of next letter

	B	a	g	l	e	y	R	d		Series/Size		
	14.8	16	15.5	17	8.2	13.8	13.6	16	15.8	10.6	14.8	EM 2000
												126.4

Spacing Factor is 1 unless specified otherwise  
 FILENAME: GSENG

SIGN NUMR: 101A      BACKG. COLOR: Green      DESIGN BY: DME      CHK BY: AIA      STD #: SSTN      N. C. DEPARTMENT OF TRANSPORTATION  
 TYPE: B Ground      COPY COLOR: White      PROJECT ID: I-3318BB      DIV: 4      DATE: Mar 17, 2015      DIVISION OF HIGHWAYS  
 QUANTITY: 1      TRANSPORTATION MOBILITY AND SAFETY  
 SIGNING AND DELINEATION

SIGN WIDTH: 11'-0"  
 HEIGHT: 2'-6"  
 TOTAL AREA: 27.5 Sq.Ft.

SYMBOL	X	Y	WID	HT

MAT'L: 0.125" ALUMINUM  
 BORDER TYPE: FLUSH  
 RECESS: 0"  
 WIDTH: 2"  
 RADII: 3"  
 NO. Z BARS: 2  
 LENGTH: 124.0 "

USE NOTES: 2,5  
 1. Legend and border shall be direct applied Grade A reflective sheeting.  
 2. Legend and border shall be direct applied Grade C reflective sheeting.  
 3. Shields shall be Grade A reflective sheeting on 0.032" aluminum and demountable.  
 4. Background shall be Grade B reflective sheeting.  
 5. Background shall be Grade C reflective sheeting.  
 6. Center arrow(s) vertically on sign.

Letter spacings are to start of next letter

	E	X	I	T	1	0	5		Series/Size		
	25.6	8.9	10.7	3.5	7.5	15	7.9	15.2	12.2	25.6	E 2000
											80.9

Spacing Factor is 1 unless specified otherwise  
 FILENAME: GSENG

13-JUL-2015 10:56  
 P:\TIP-Proj\cts-1\I-3318BB\Traf.c\Signing\CADD\Sign Designs\I-3318bb\_sign\_designs.dgn  
 meaton AT 12/24/22

# SIGN DESIGNS