


APPROVED: *Ayman Aloudwah*
F332AC5CAF98472
 DATE: 7/15/2015

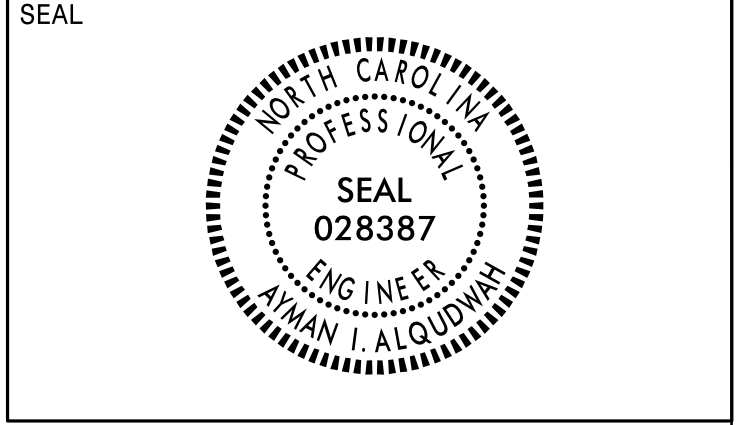

SIGN NUMR: 301,303 TYPE: D Ground QUANTITY: 2 SIGN WIDTH: 7'-0" HEIGHT: 2'-0" TOTAL AREA: 14.0 Sq.Ft. MAT'L: 0.125" ALUMINUM BORDER TYPE: FLUSH RECESS: 0" WIDTH: 1.5" RADII: 3" NO. Z BARS: LENGTH:	BACKG. COLOR: Green COPY COLOR: White	DESIGN BY: DME PROJECT ID: I-3318BB	CHK BY: AIA DIV: 4	STD #: SSTN DATE: Mar 17, 2015	N. C. DEPARTMENT OF TRANSPORTATION DIVISION OF HIGHWAYS TRANSPORTATION MOBILITY AND SAFETY SIGNING AND DELINEATION
--	--	--	-----------------------	-----------------------------------	---

SYMBOL	X	Y	WID	HT

MOUNT ABOVE SIGNS 302 & 304

Letter spacings are to start of next letter															Series/Size Text Length
	L	i	t	t	l	e		R	i	v	e	r			EM 2000
	6	7.6	3.8	5.8	6.6	3.9	5.3	7.5	8.5	3.8	7.7	7.6	4	6	72

Spacing Factor is 1 unless specified otherwise
 FILENAME: GSENG

SIGN NUMR: 302,304 TYPE: D Ground QUANTITY: 2 SIGN WIDTH: 5'-0" HEIGHT: 2'-6" TOTAL AREA: 12.5 Sq.Ft. MAT'L: 0.125" ALUMINUM BORDER TYPE: FLUSH RECESS: 0" WIDTH: 0.75" RADII: 3" NO. Z BARS: LENGTH:	BACKG. COLOR: Green COPY COLOR: White	DESIGN BY: DME PROJECT ID: I-3318BB	CHK BY: AIA DIV: 4	STD #: SSTN DATE: Mar 17, 2015	N. C. DEPARTMENT OF TRANSPORTATION DIVISION OF HIGHWAYS TRANSPORTATION MOBILITY AND SAFETY SIGNING AND DELINEATION
---	--	--	-----------------------	-----------------------------------	---

SYMBOL	X	Y	WID	HT

MOUNT ON 3 U-POSTS PER SIGN

Letter spacings are to start of next letter															Series/Size Text Length
	P	A	R	T		O	F		T	H	E				D 2000
	12	3	4	3	2.5	4	3.7	2.5	4	3.1	3.7	2.5	12		35.9
		N	e	u	s	e									EM 2000
	16.4	6.4	5.8	5.7	5.3	4	16.4								27.1
		R	i	v	e	r		B	a	s	i	n			EM 2000
	7	5.4	2.4	4.8	4.8	2.5	5	5	4.8	4.8	3	3.3	7		46

Spacing Factor is 1 unless specified otherwise
 FILENAME: GSENG

I:\3-JUL-2015 10:58
 P:\TIP-Proj\GIS\I-3318BB\Traffic\Signing\CADD\Sign Designs\I-3318BB_Sign designs.dgn
 meaton AT 1E27492Z

SIGN DESIGNS