



TIP NO. I-3318BB	SHEET NO. SIGN-3B
DocuSigned by: Approved: <i>Ayman Alqudwah</i> <small>F32AC5CAF985472...</small>	
DATE: 7/15/2015	
SEAL 	


401 QUANTITY REQ'D 1




48" X 60"
R2-1

TWO "U" POSTS PER SIGN

501




1 - 36" X 18"

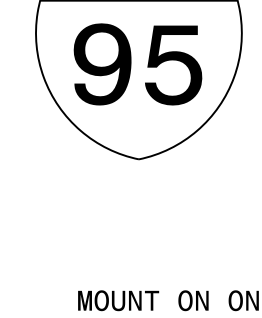

1 - 36" X 36"

MOUNT ON ONE "U" POST


QUANTITY REQ'D 2

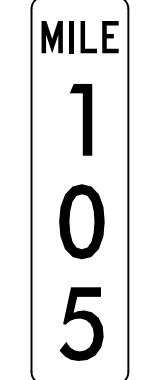

12" X 48"
D10-3

MOUNT ON ONE "U" POST


402 QUANTITY REQ'D 1

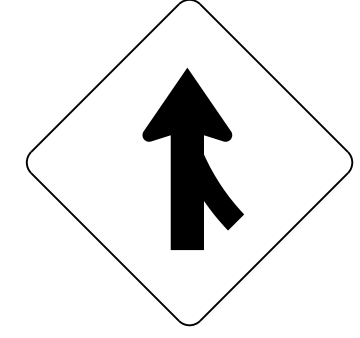

48" X 48"
W4-1

TWO "U" POSTS PER SIGN

403 QUANTITY REQ'D 3

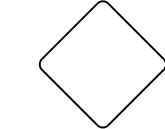

18" X 18"
OM4-3

ONE "U" POST PER SIGN

**TYPE "E", "F"
AND MILEPOST SIGNS**

I:\3-JUL-2015 10:54
 P:\TIP-Proj\GIS-1\3318BB\Traffic\Signing\CADD\Quantities & GM Signs\3318bb_sgn_tsh.dgn
 meation AT 1E2/4922