


UTILITIES BY OTHERS

NOTE:
ALL PROPOSED UTILITY WORK SHOWN ON THIS SHEET WILL BE DONE BY OTHERS. NO PAYMENT WILL BE MADE TO THE CONTRACTOR FOR PROPOSED UTILITY WORK SHOWN ON THIS SHEET.

NAD 83/NSRS 2007

NO UTILITY RELOCATIONS ON THIS SHEET

MATCHLINE -L- STA. 17 + 50.00 SEE SHEET UO-3

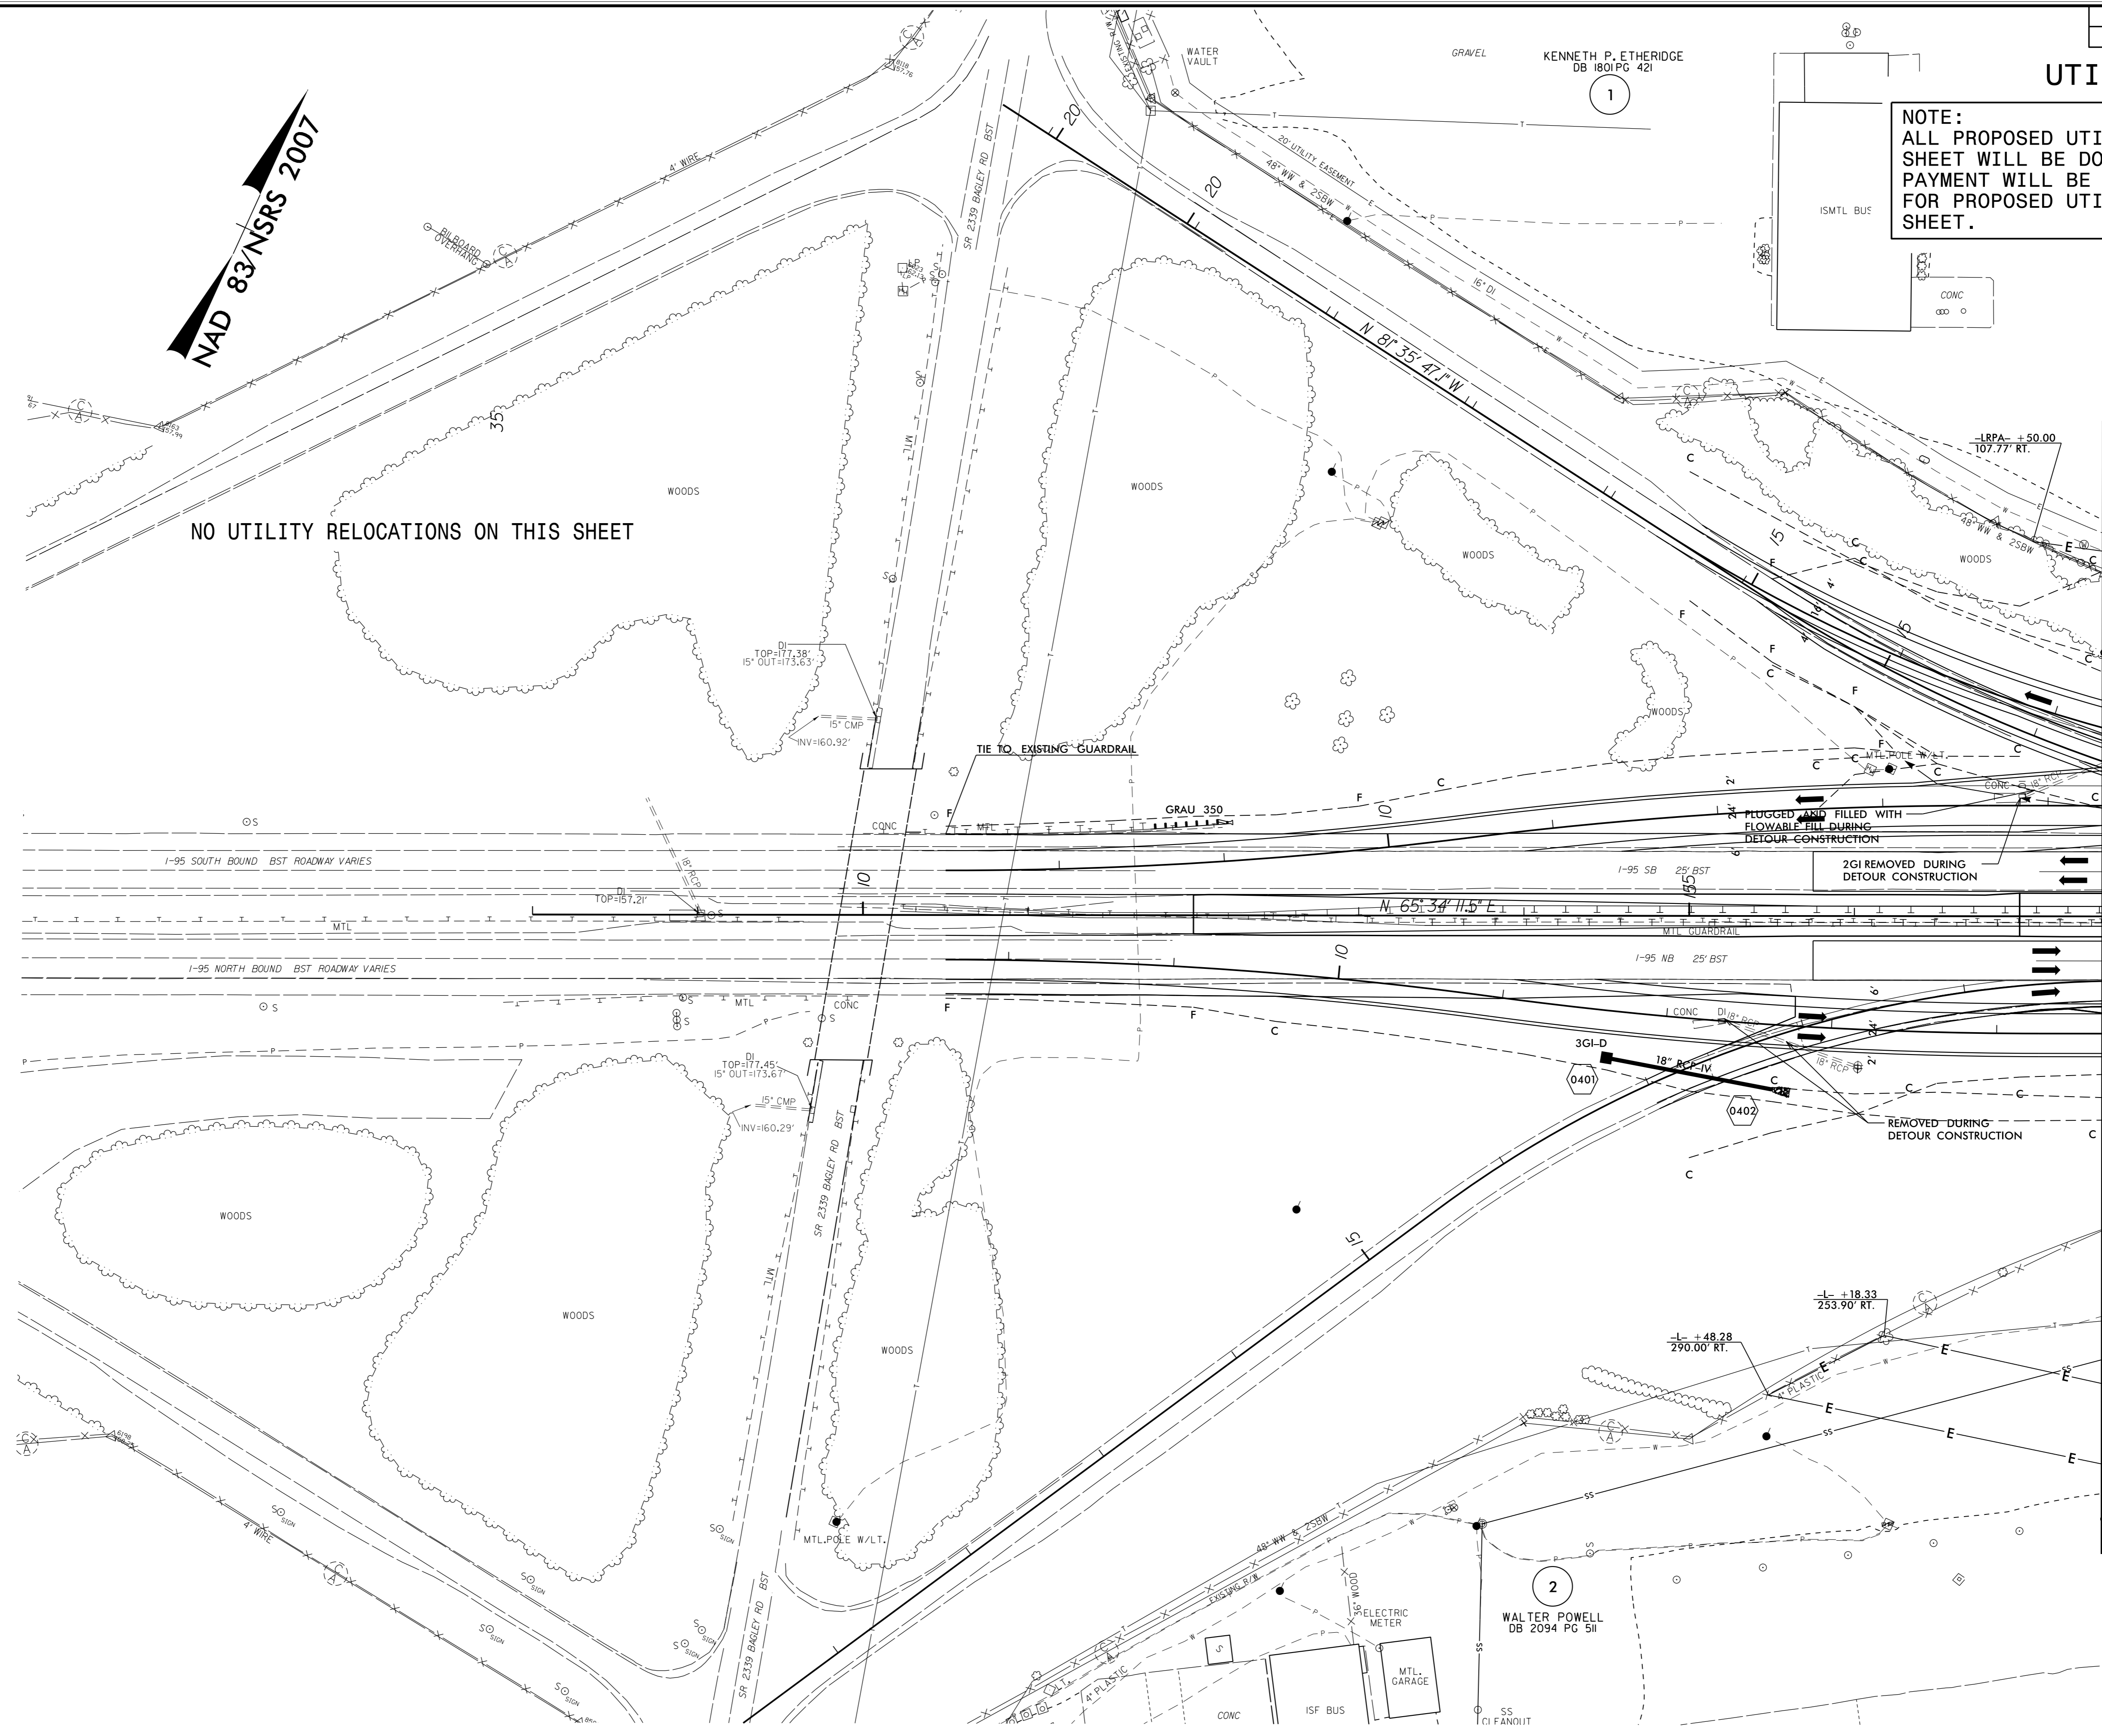

5/14/99
 23-JUL-2015 11:46 P:\proj\13318BB-UO-2\psh.dgn
 11:46 AM
 13318BB-UO-2.psh.dgn