


UTILITIES BY OTHERS

NOTE:
 ALL PROPOSED UTILITY WORK SHOWN ON THIS SHEET WILL BE DONE BY OTHERS. NO PAYMENT WILL BE MADE TO THE CONTRACTOR FOR PROPOSED UTILITY WORK SHOWN ON THIS SHEET.

END TIP I-3318BB -L- STA. 38+00.00
 END OVERLAY -L- STA. 38+00.00

NAD 83/NSRS 2007

MATCHLINE -L- STA. 30+50.00 SEE SHEET U0-3

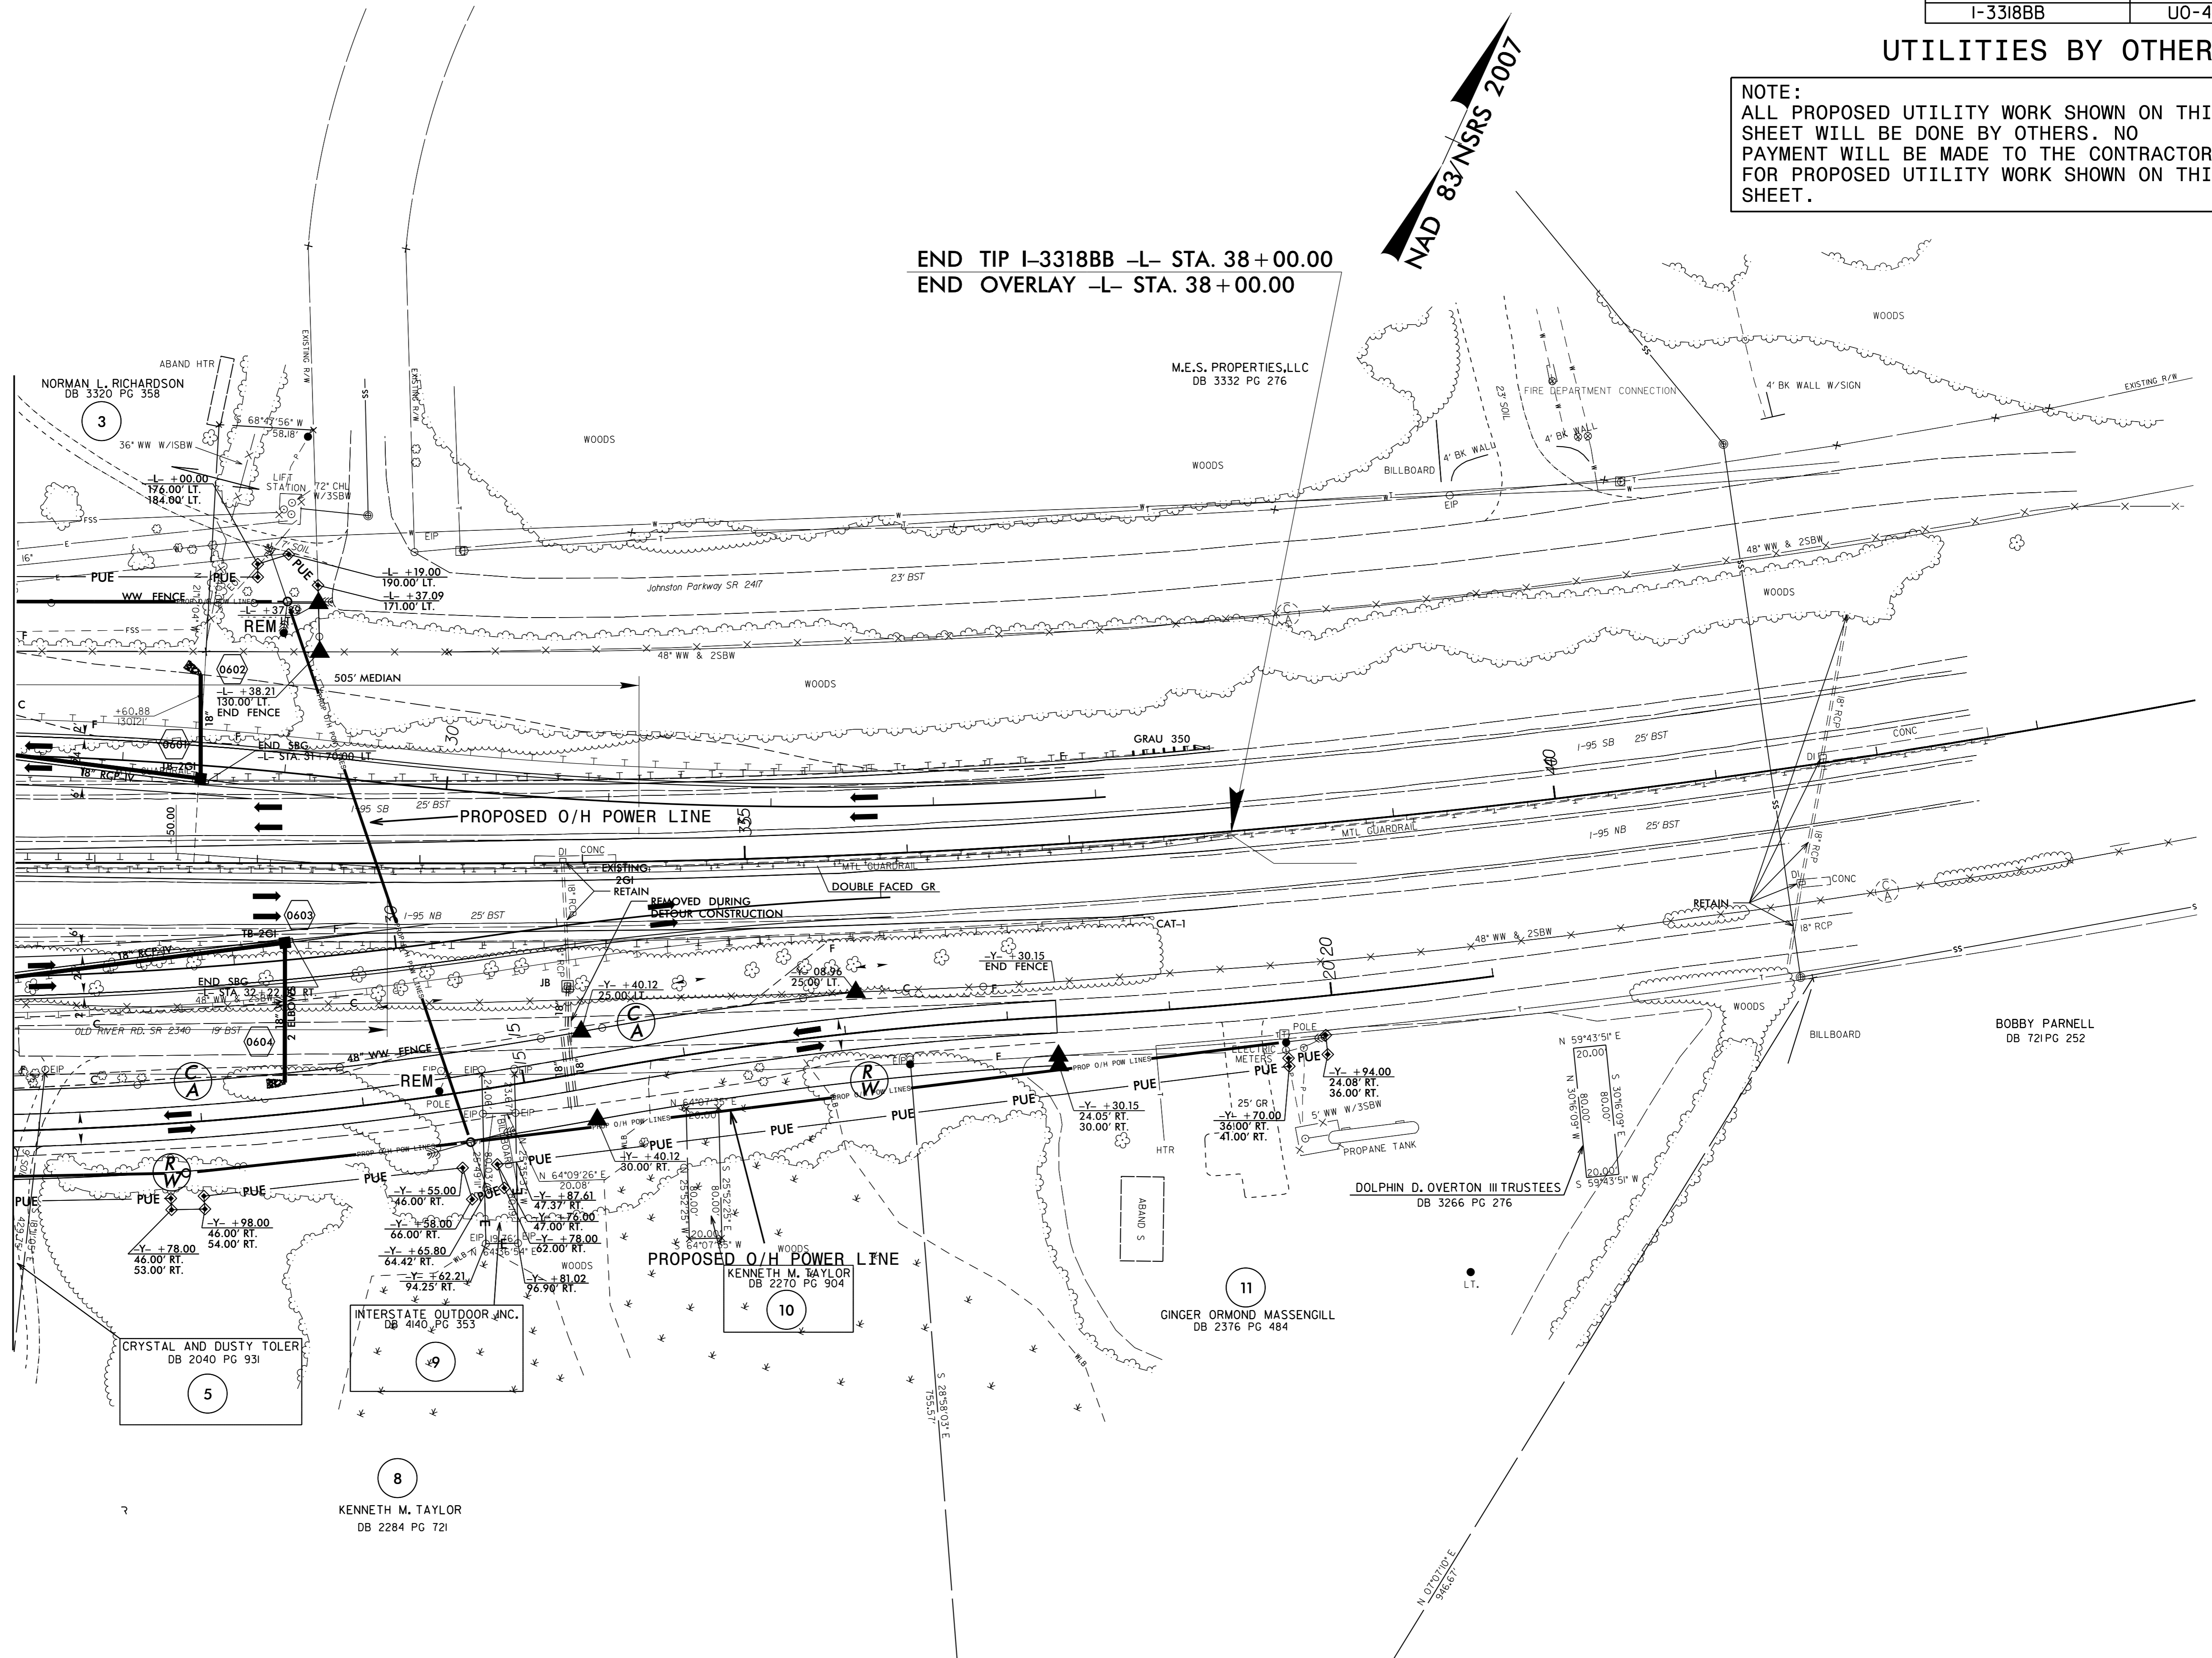

5/14/99
 23-JUL-2015 11:53
 I:\projects\13318BB\U0-4\psh.dgn
 I:\projects\13318BB\U0-4\psh.dgn