


8/23/99

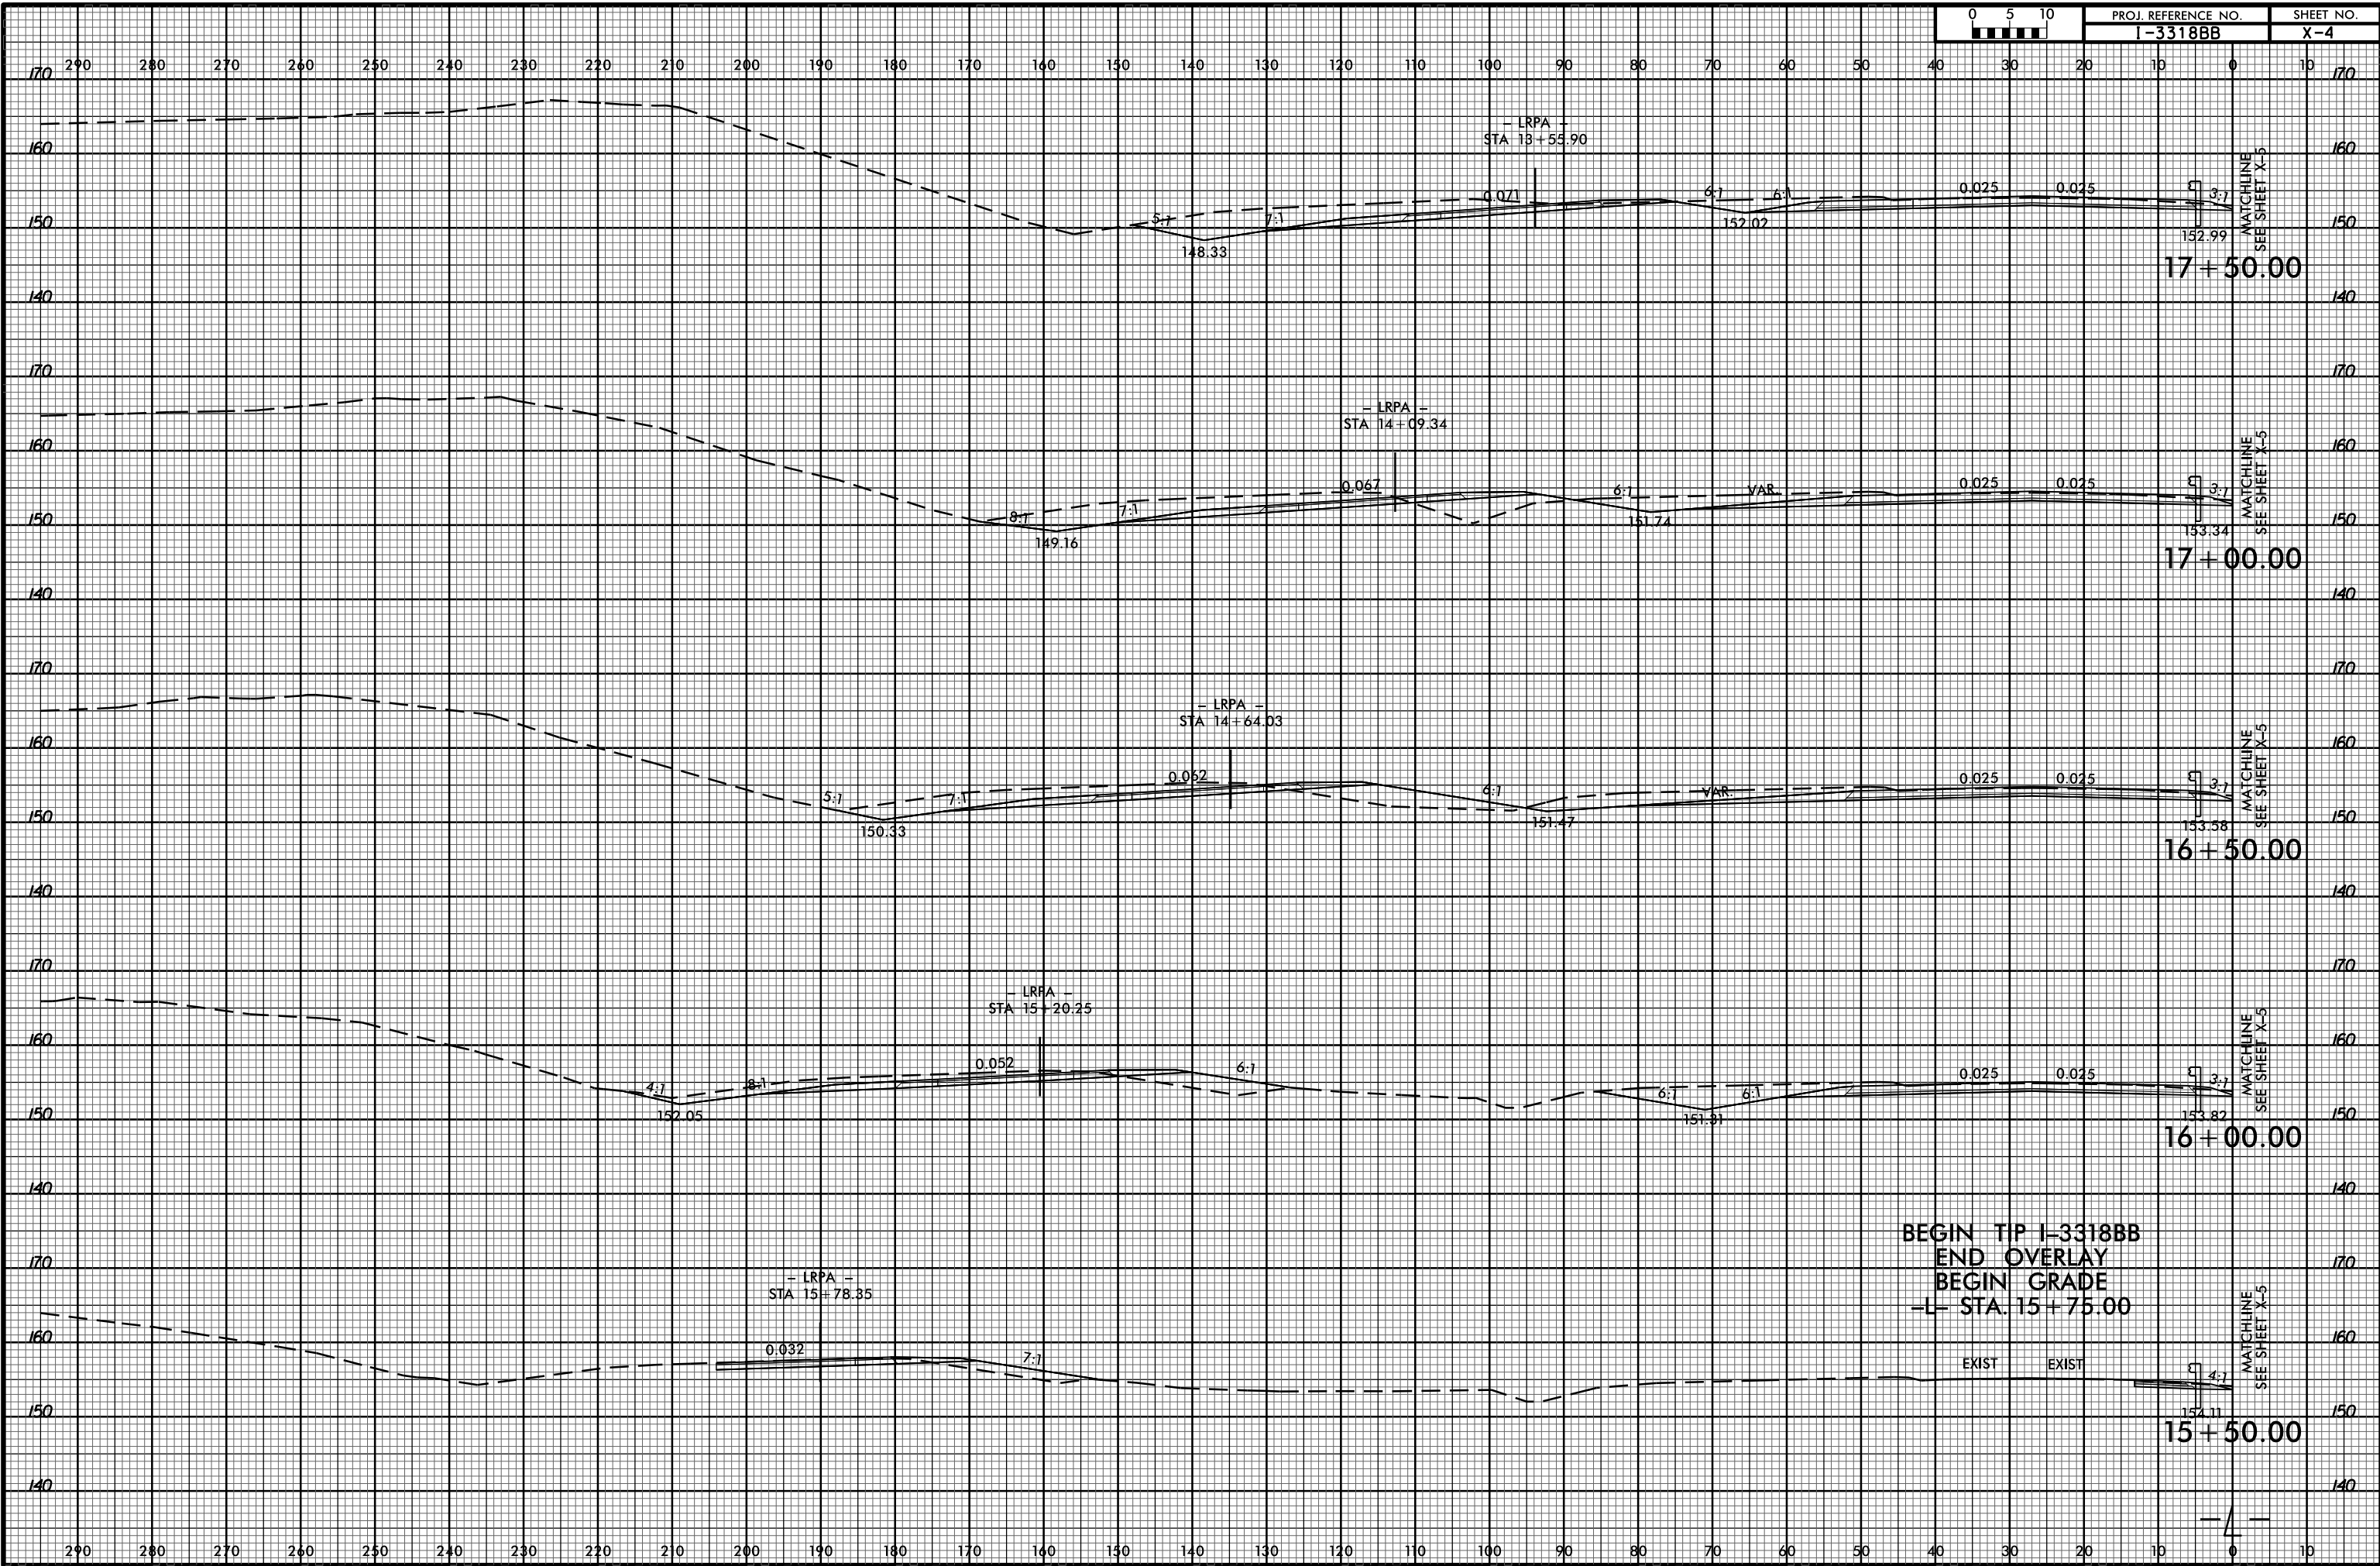

03-AUG-2015 16:03
R:\Roadwork\CAD\DrawModeling\I3318BB.Rdy.sp1.L.CM.dgn
\$\$\$\$\$USERNAME\$\$\$\$\$