


8/23/99

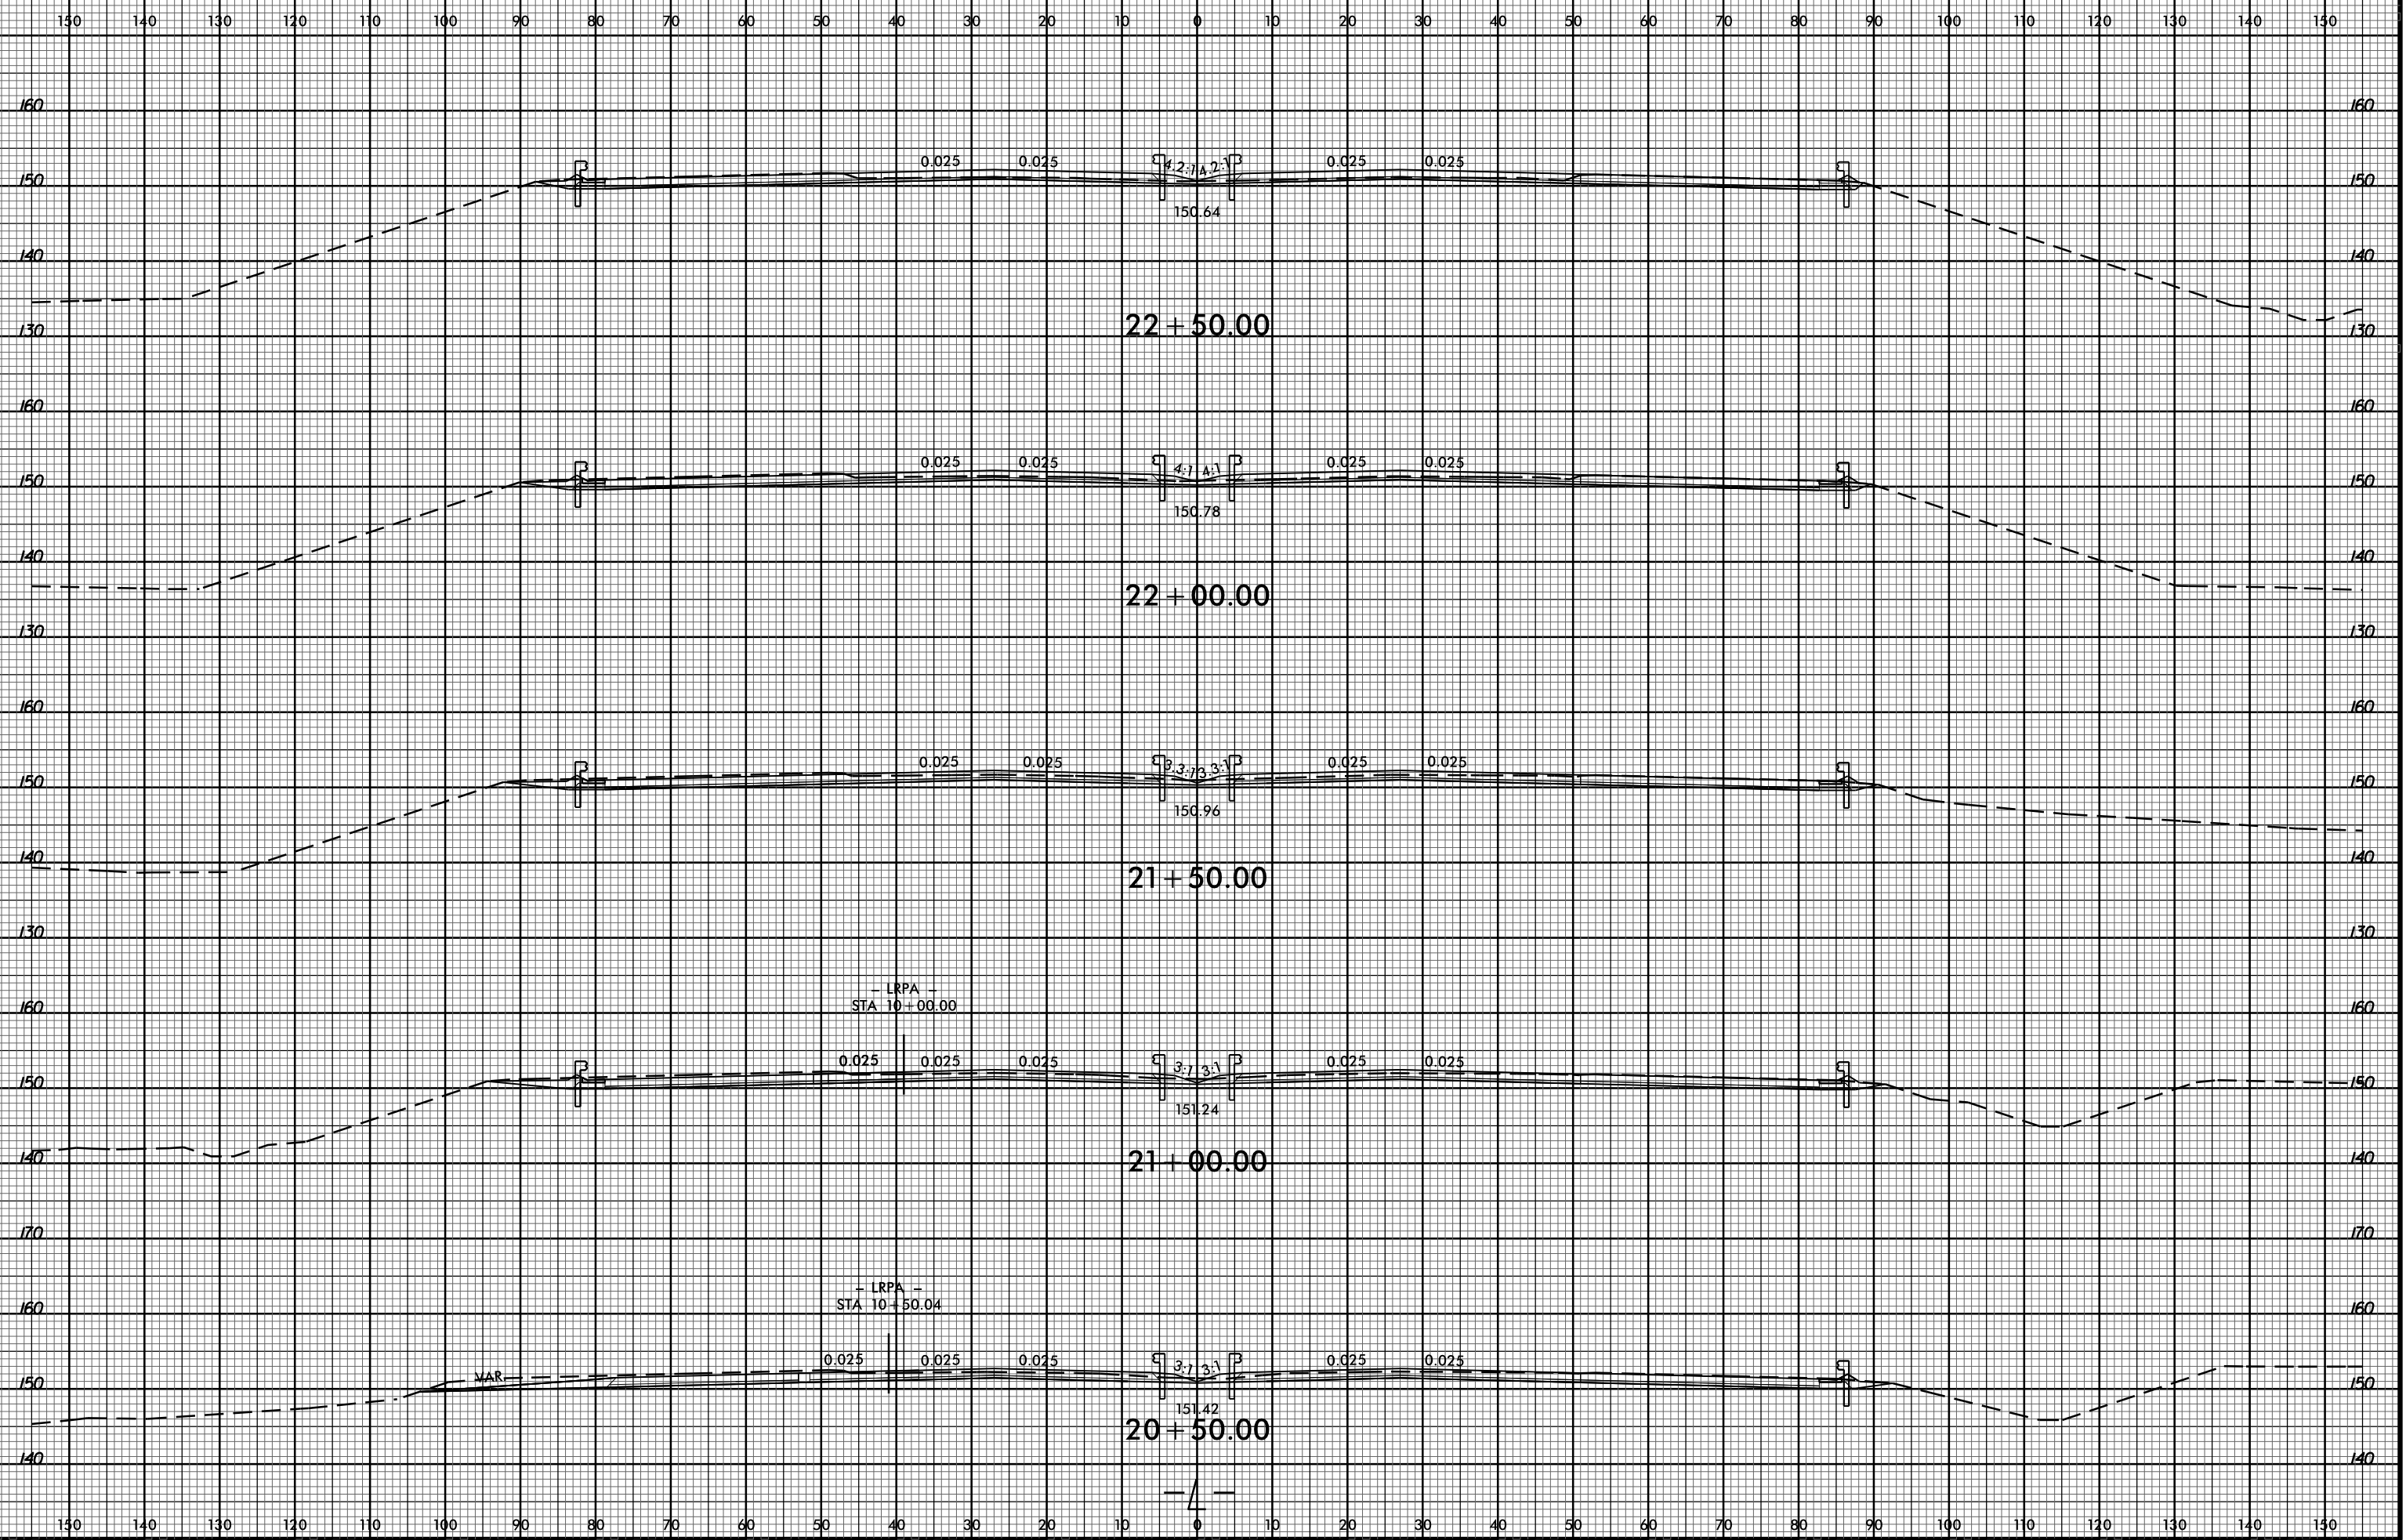

03-AUG-2015 16:03 R:\Roadwork\CurvedModeling\I3318BB.Rdy -p1.L.CM.dgn