


8/23/99

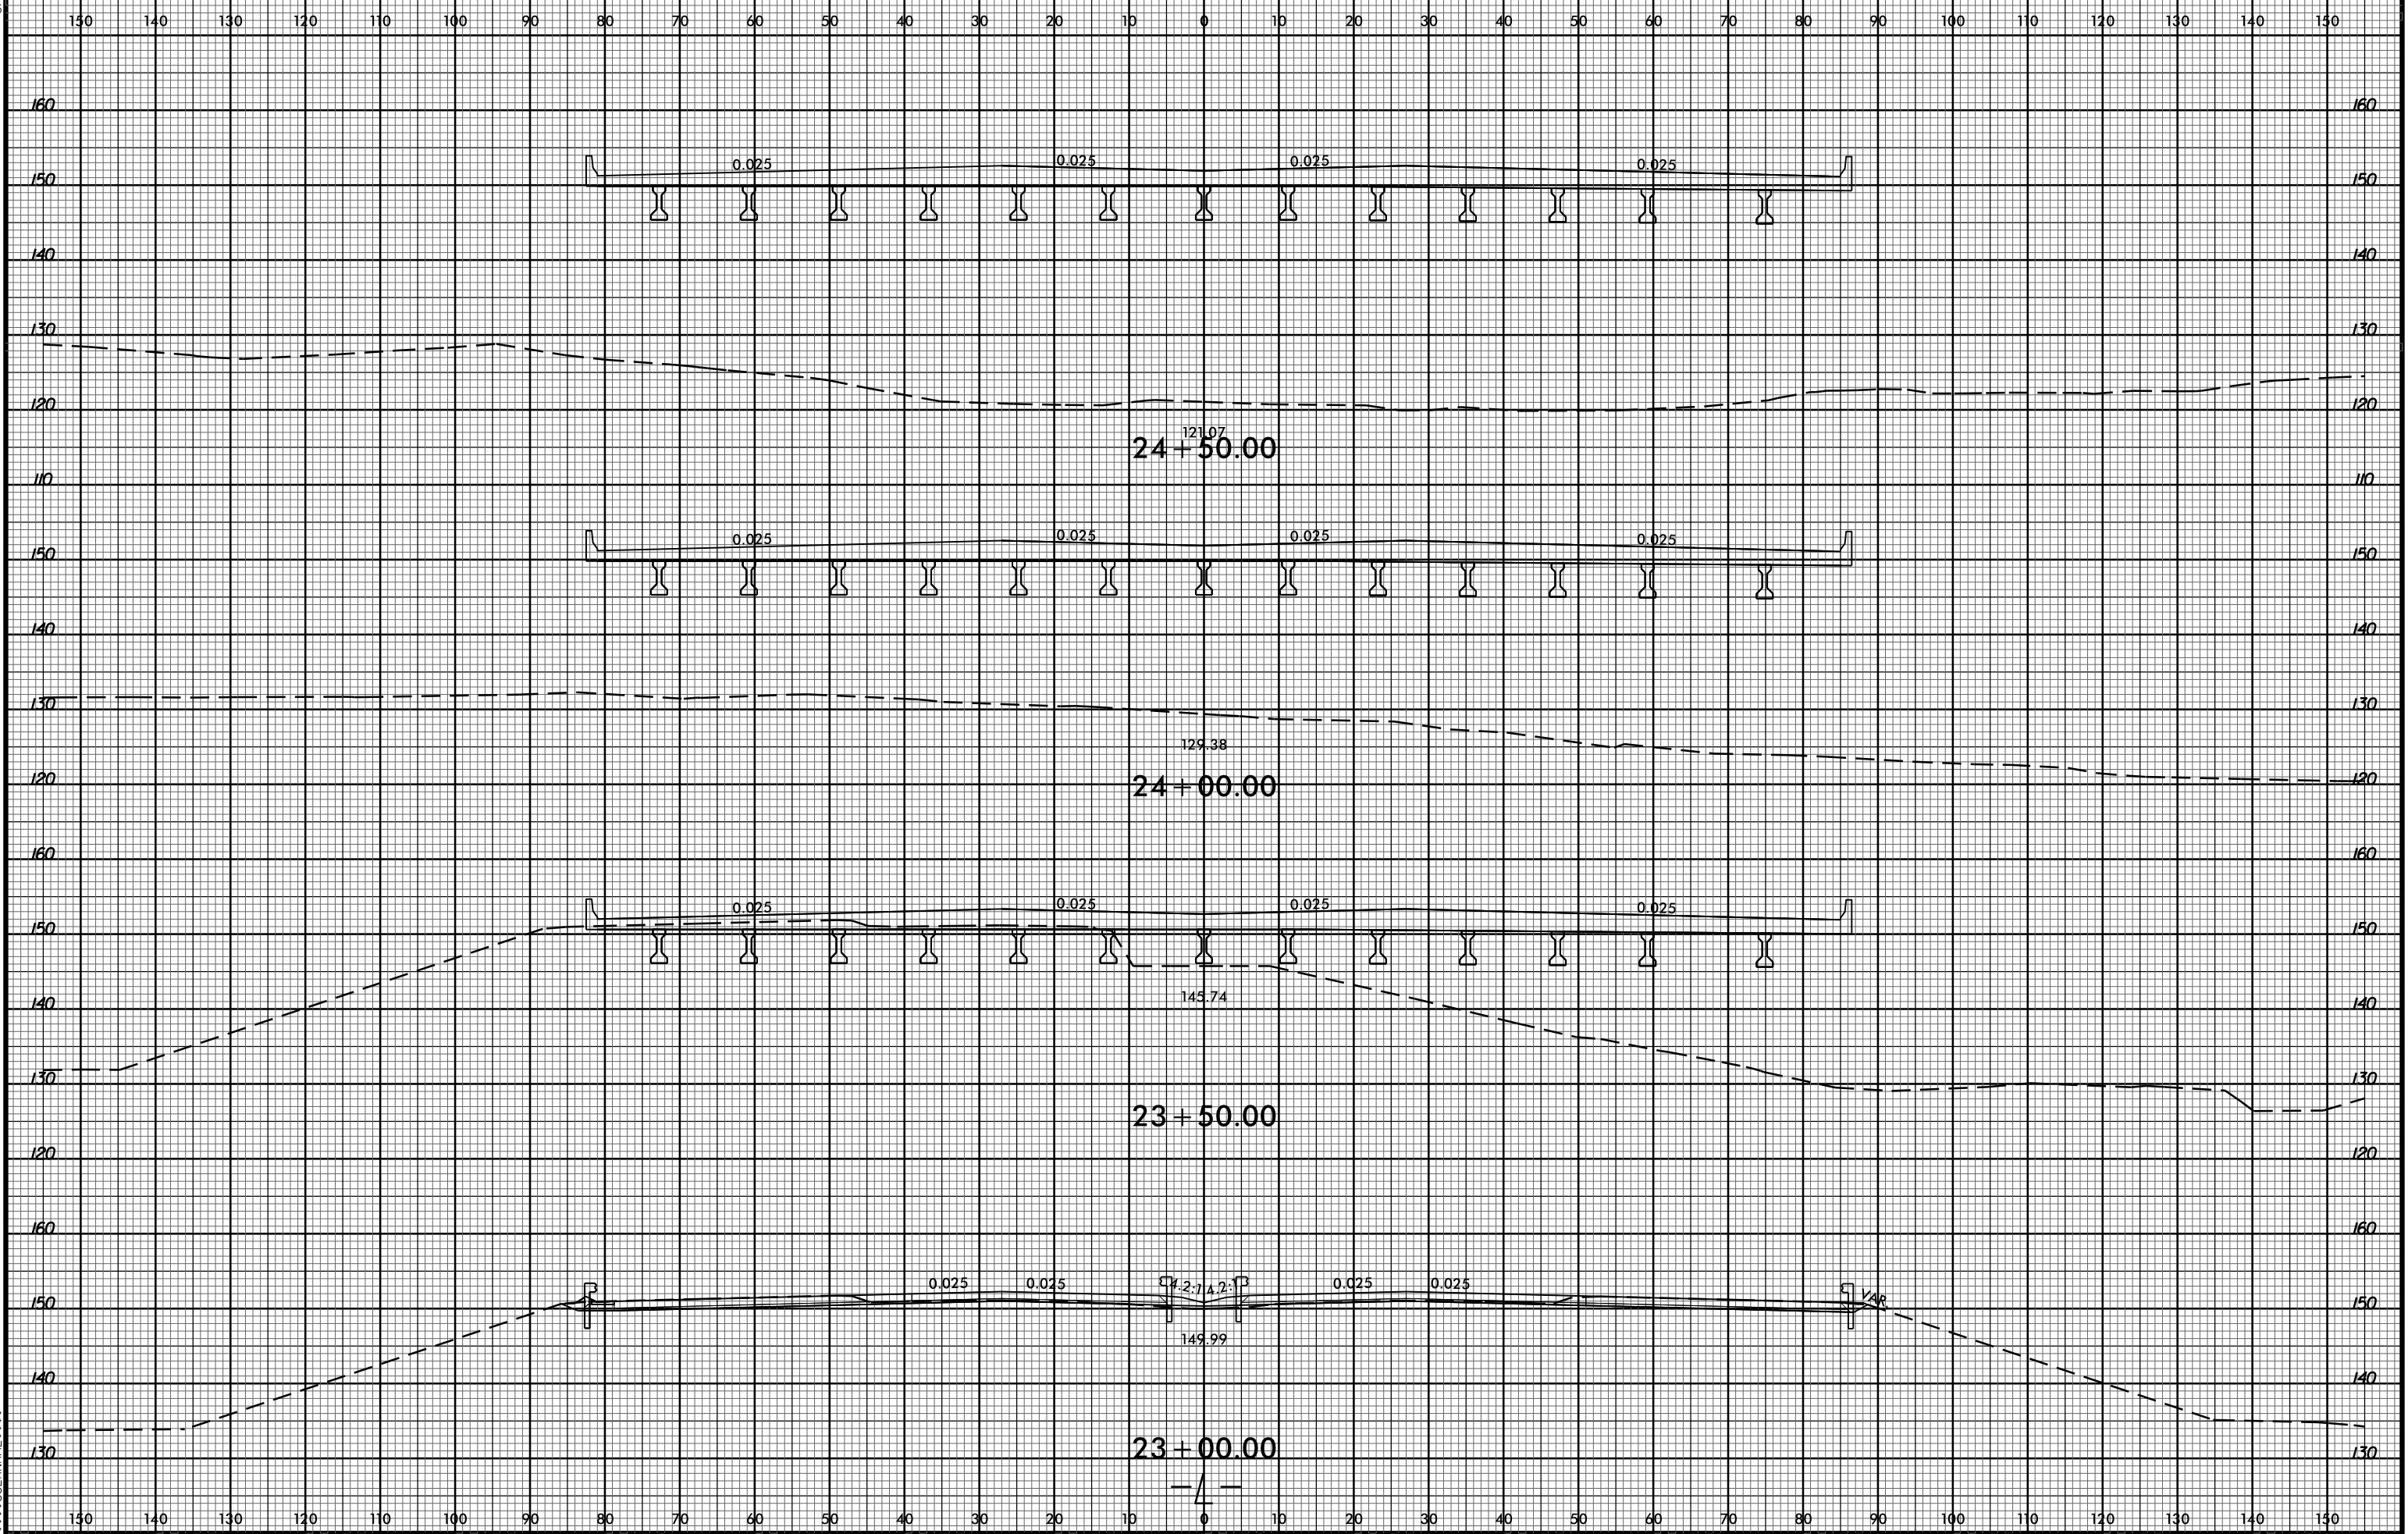

03-AUG-2015 16:03
 R:\Roadwork\CAD\CAD\Modelling\I3318BB.Rdy -wp1.L.CM.dgn
 \$\$\$USERNAME\$\$\$