


8/23/99

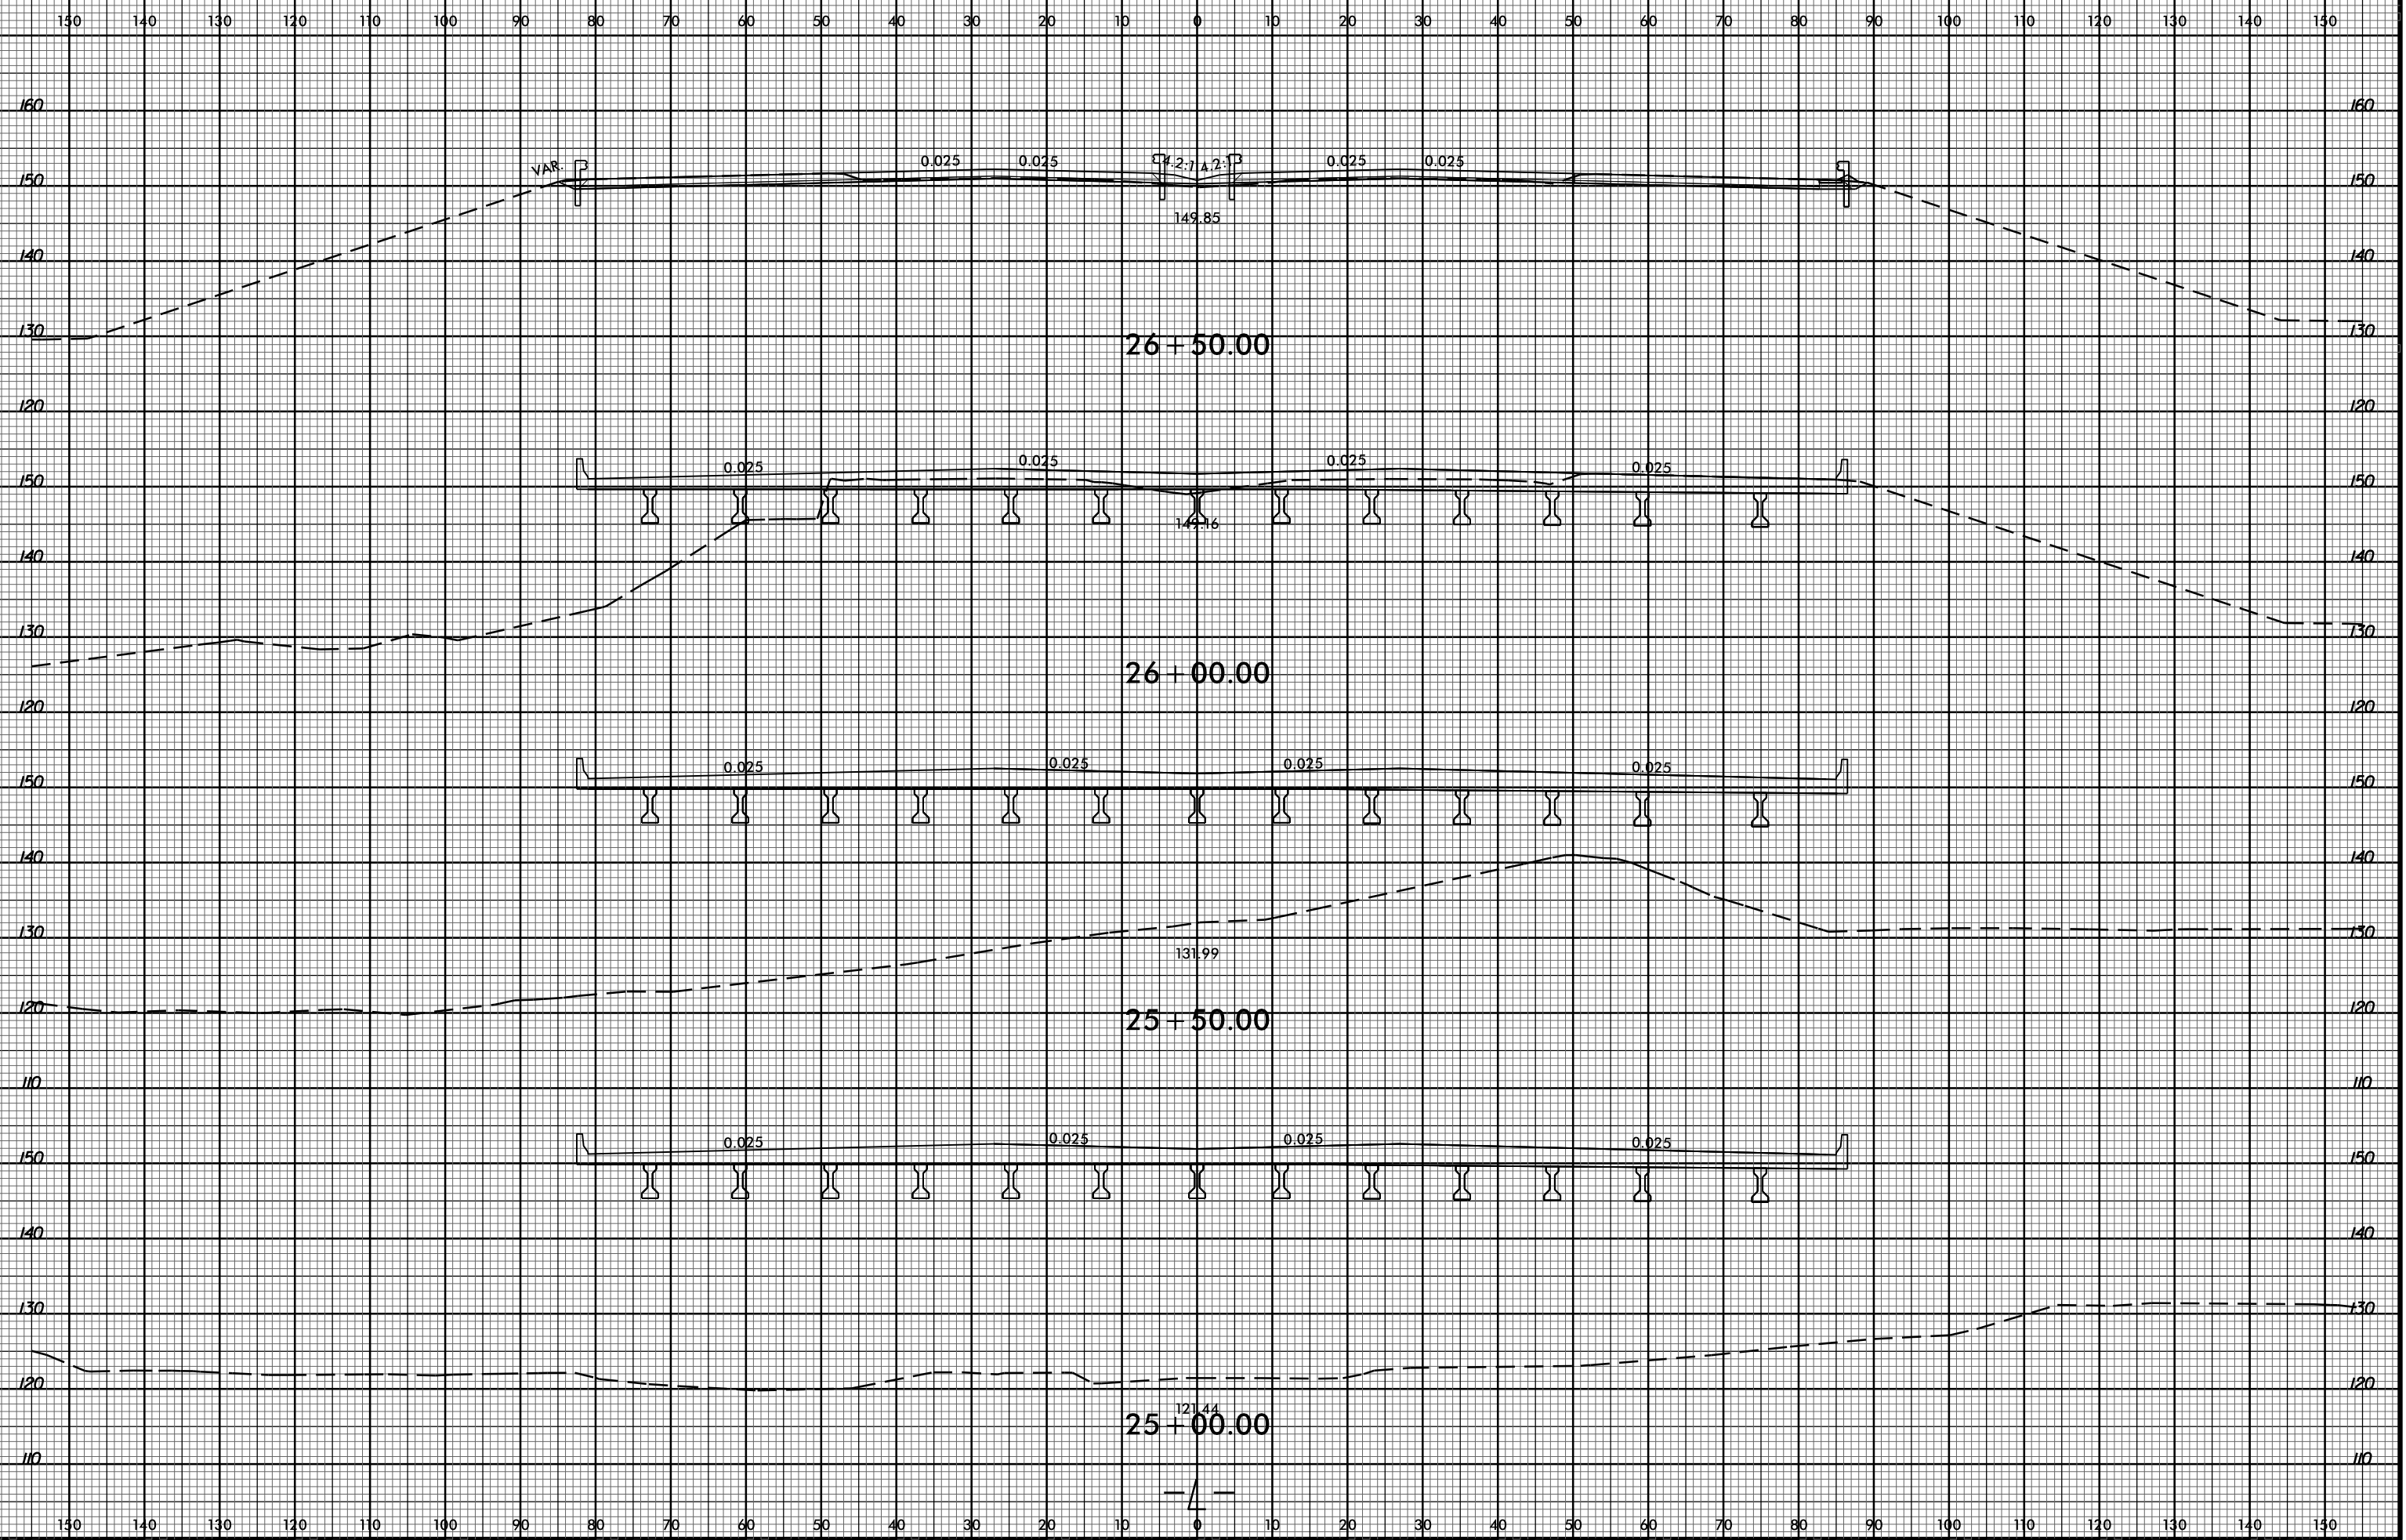

03-AUG-2015 16:03  
R:\Roadwork\CC\cadd\Modelling\I3318BB.Rdy -wp1.L.CM.dgn  
\$\$\$\$USERNAME\$\$\$\$