


8/23/99

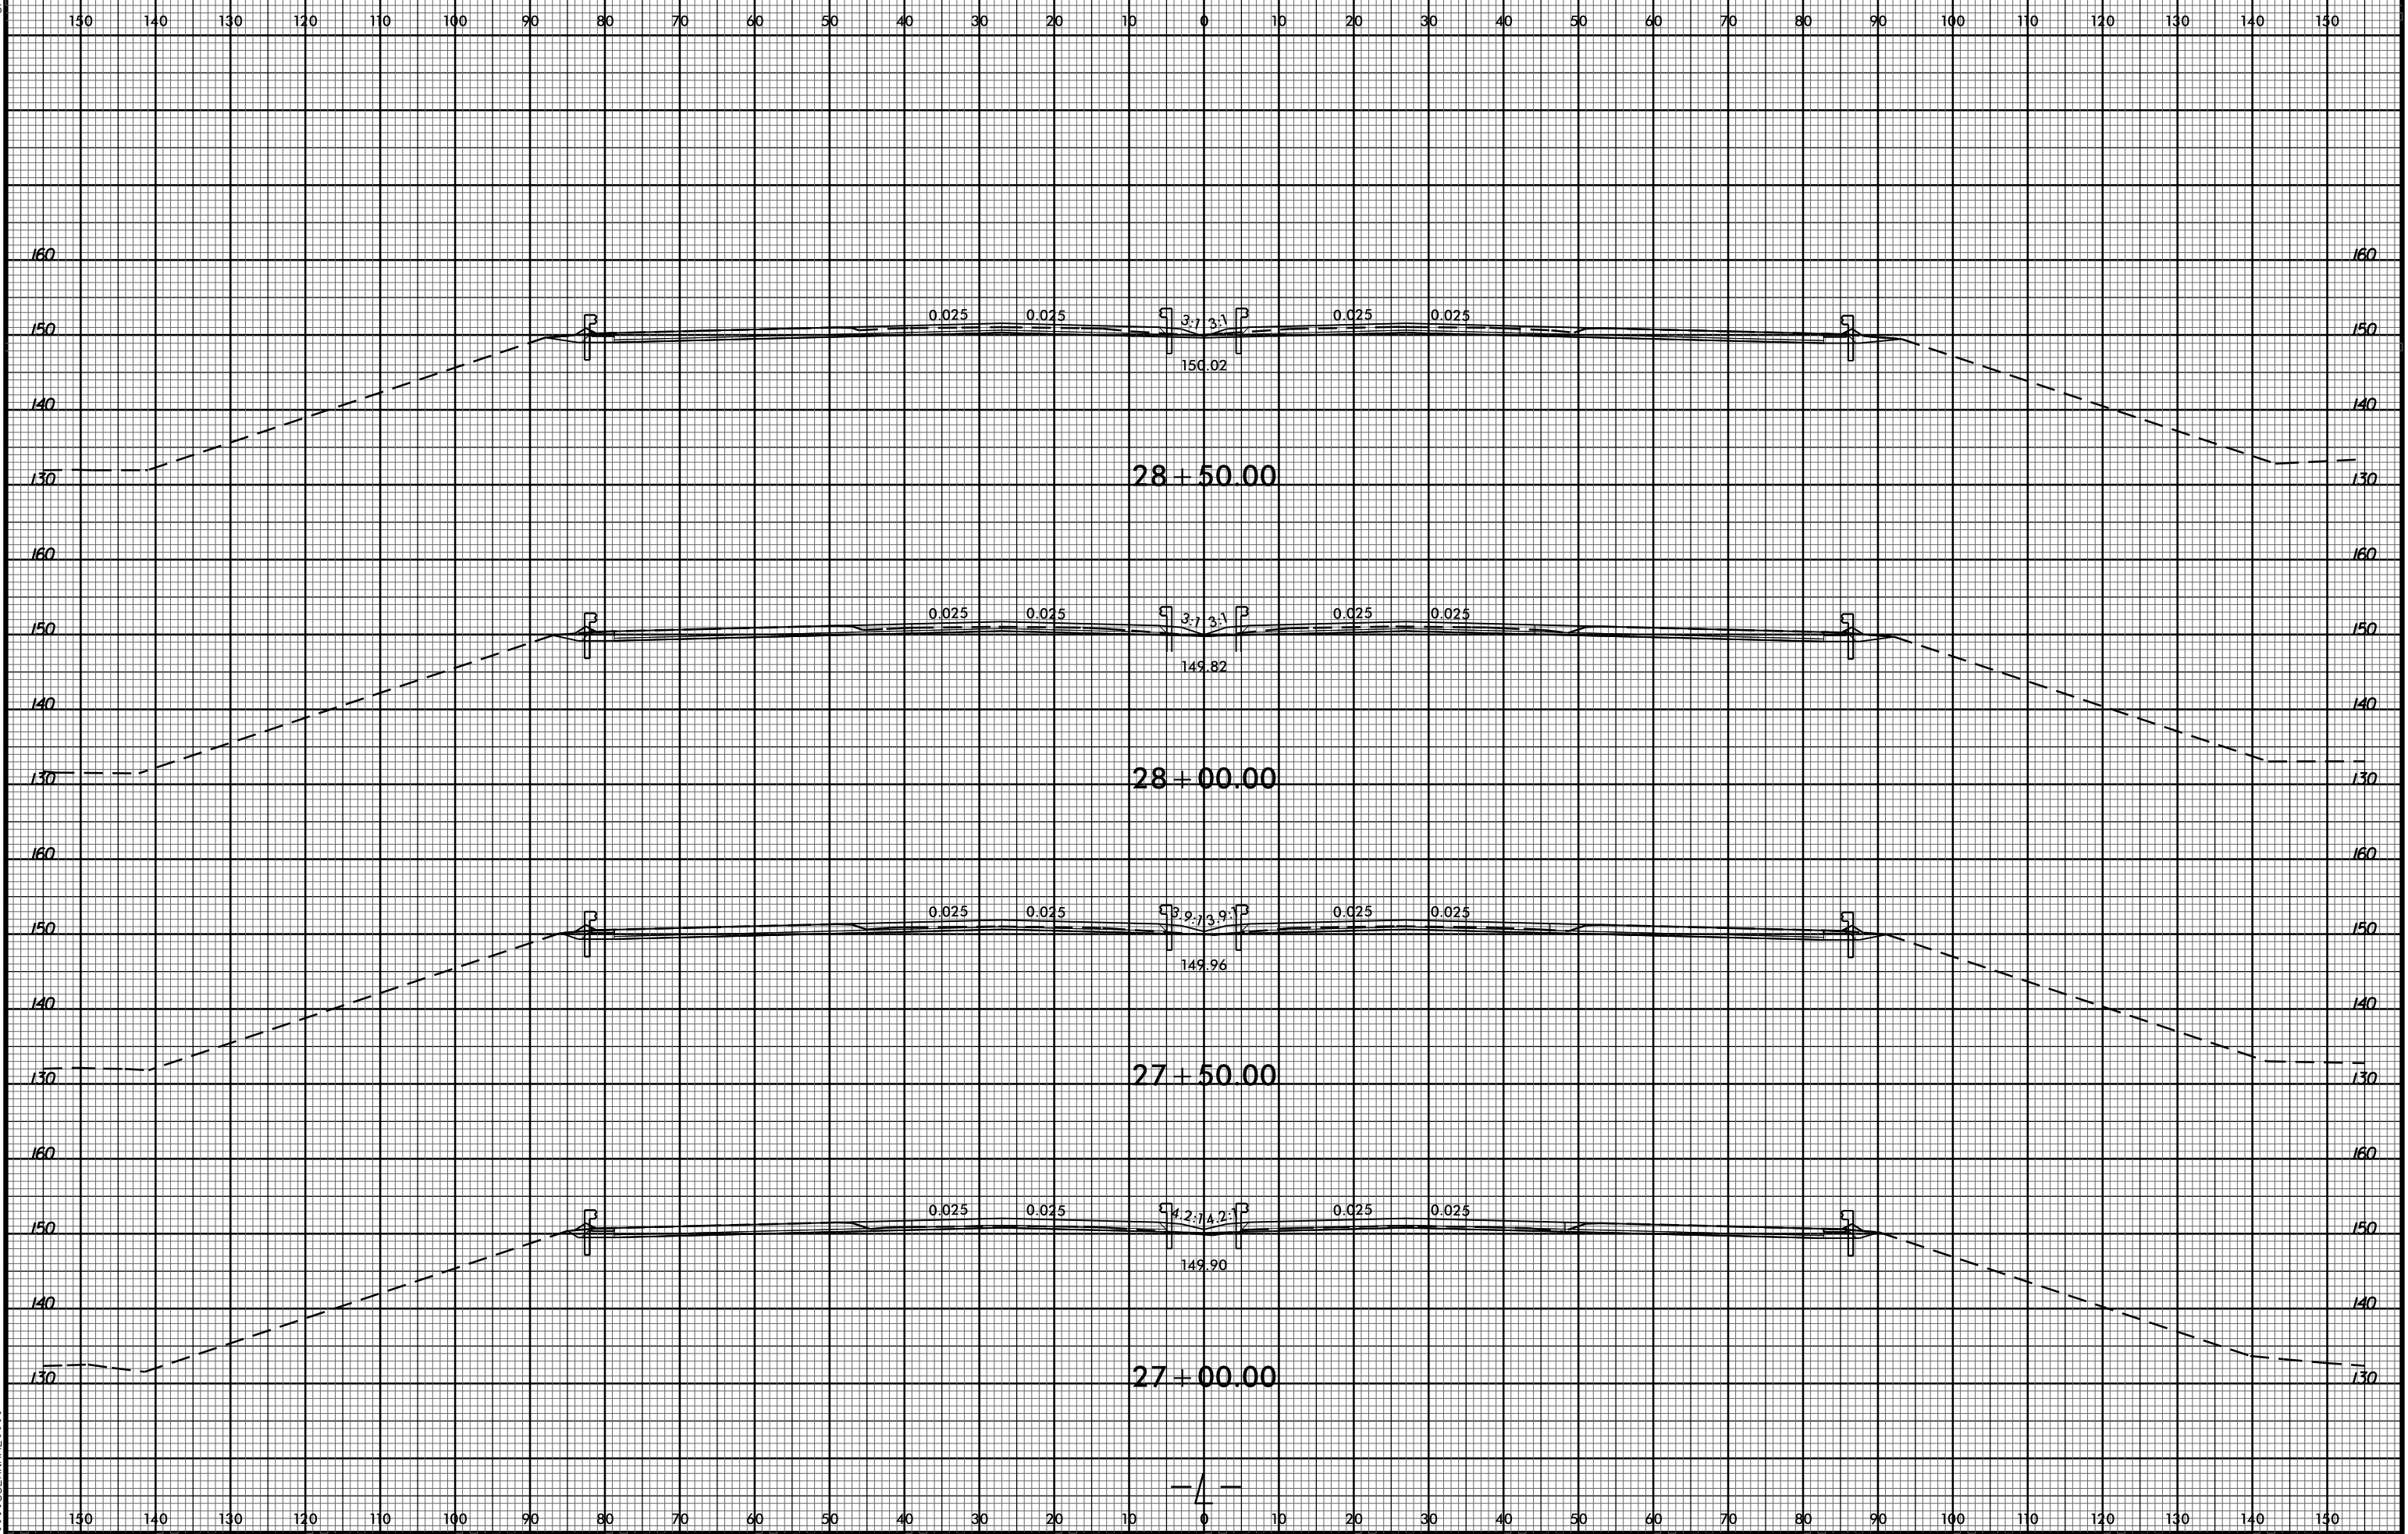

PROJ. REFERENCE NO. I-3318BB SHEET NO. X-10



03-AUG-2015 16:03 R:\Roadwork\13318BB.Rdy -p1.L.CM.dgn \$\$\$USERNAME\$\$\$