


8/23/99

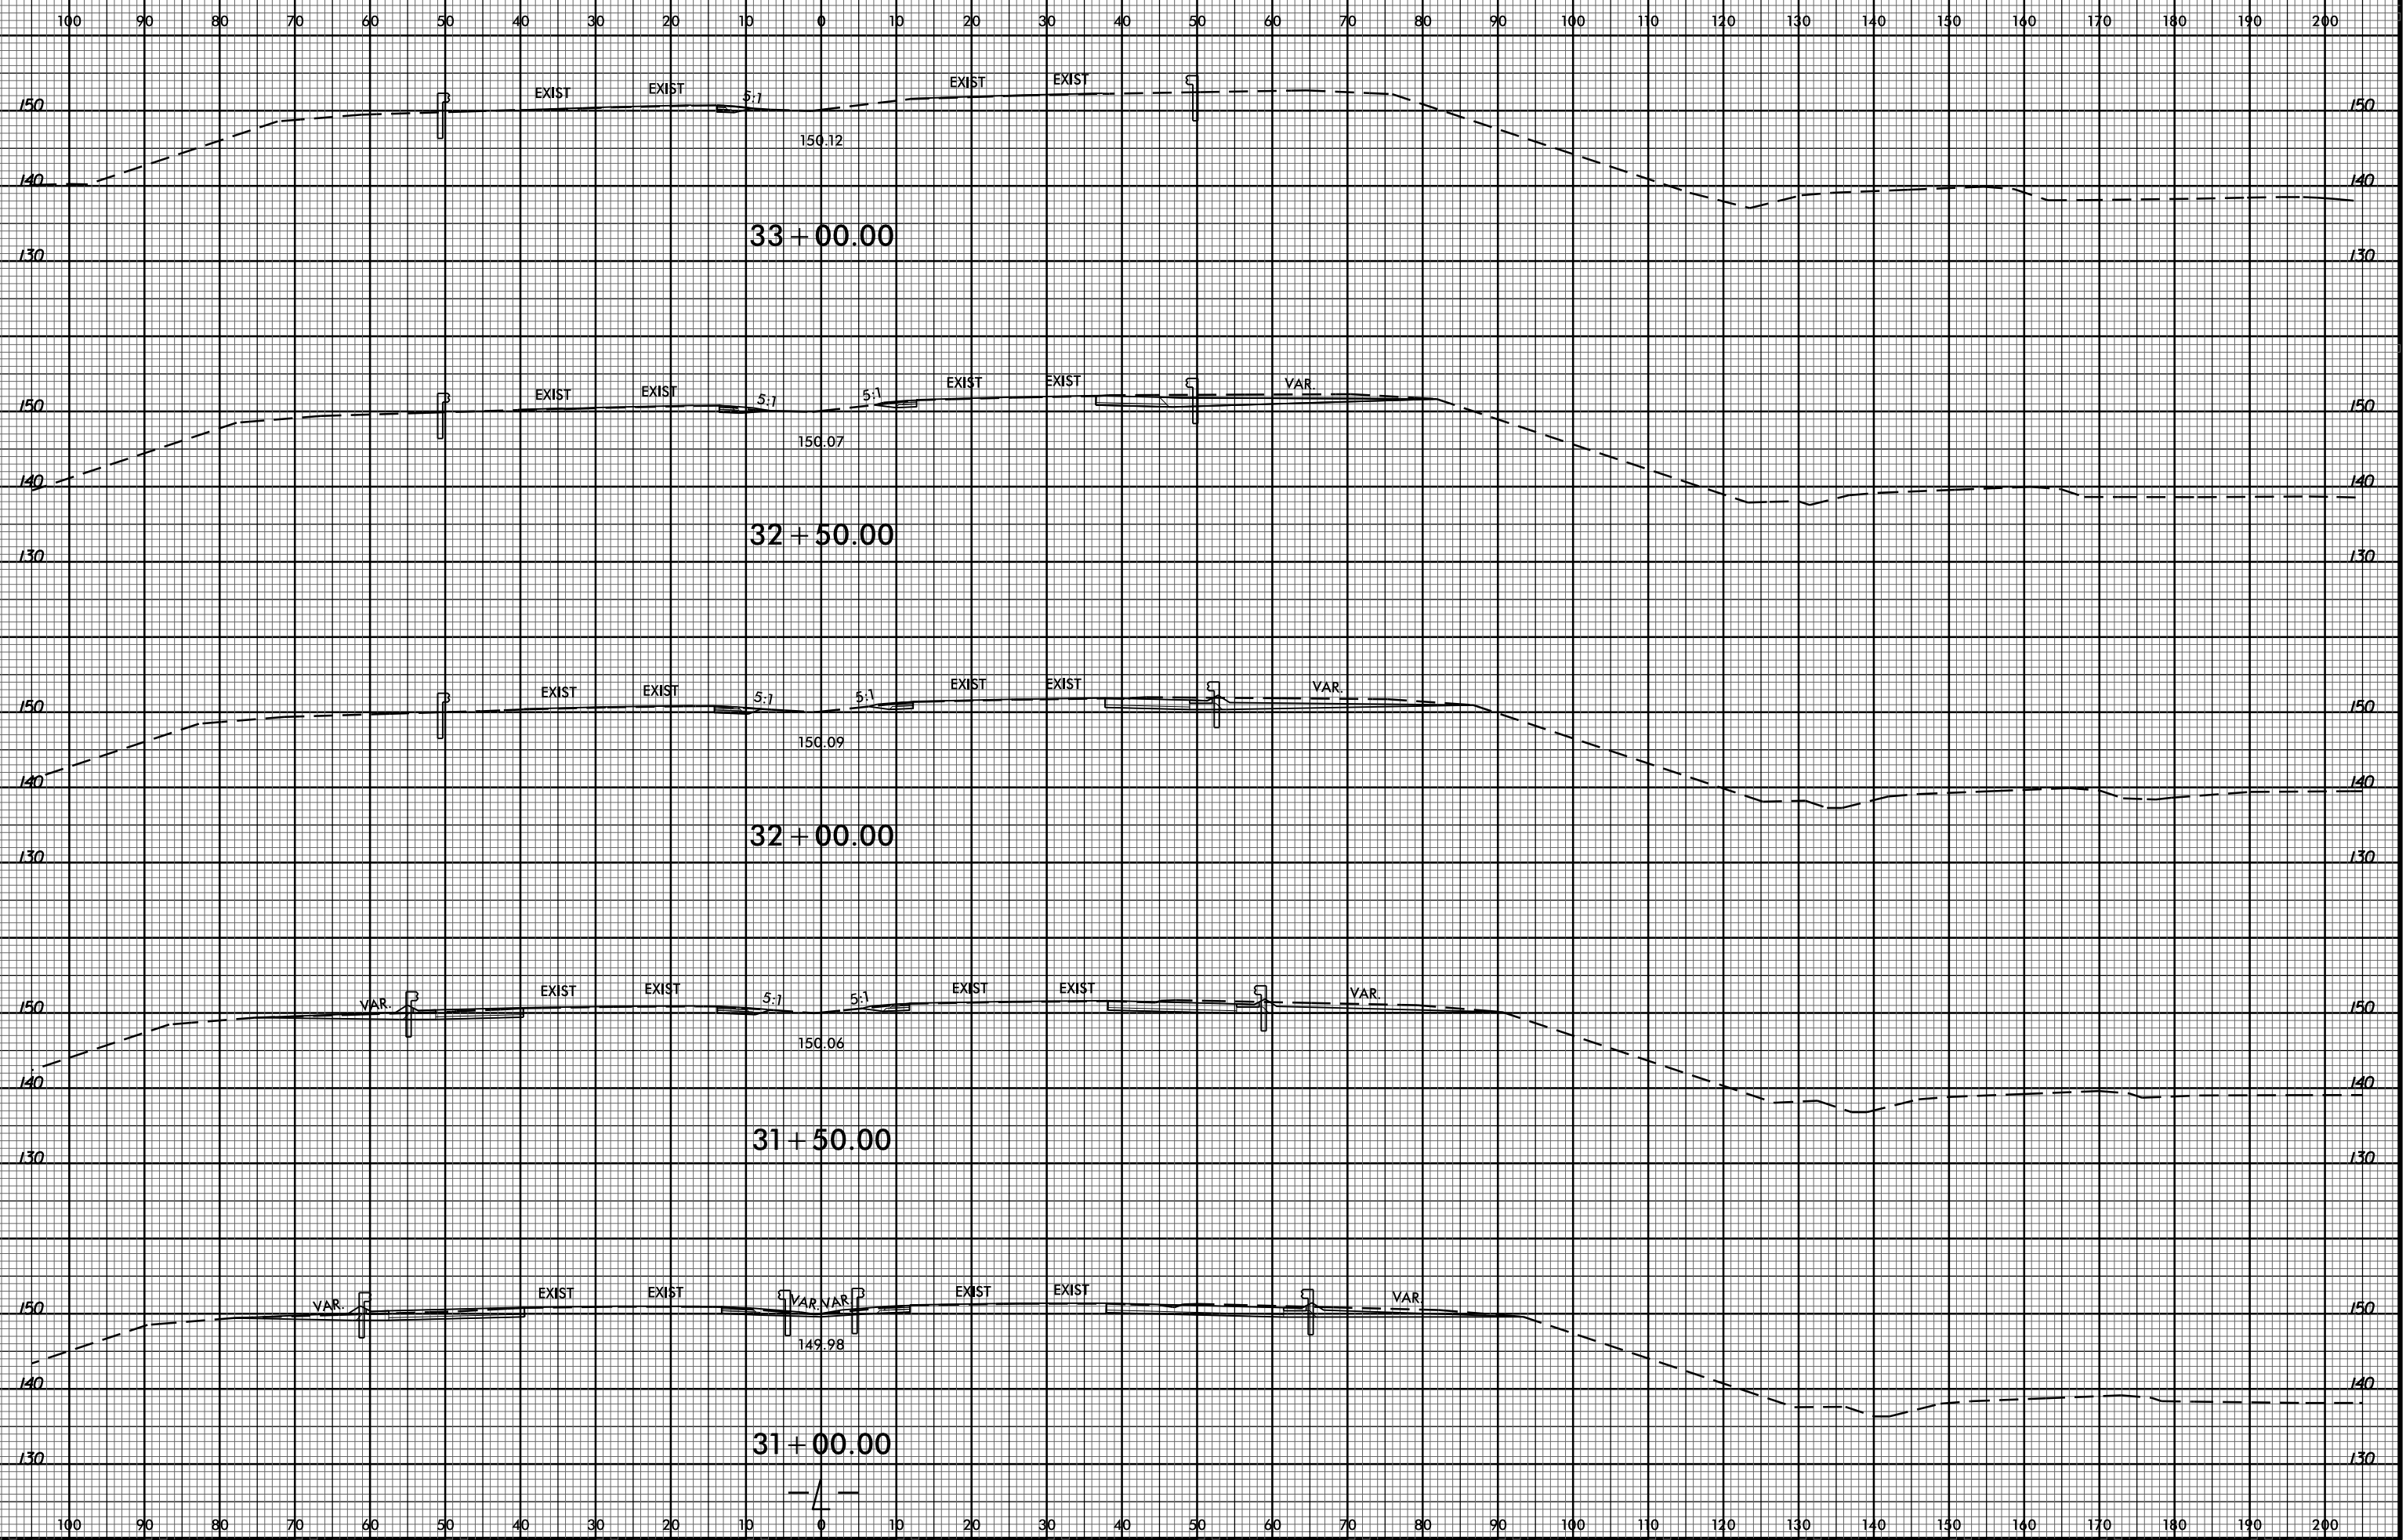

03-AUG-2015 16:03
 R:\Roadwork\CurModeling\I3318BB.Rdy.wp1.L.CM.dgn
 \$\$\$USERNAME\$\$\$