


8/23/99

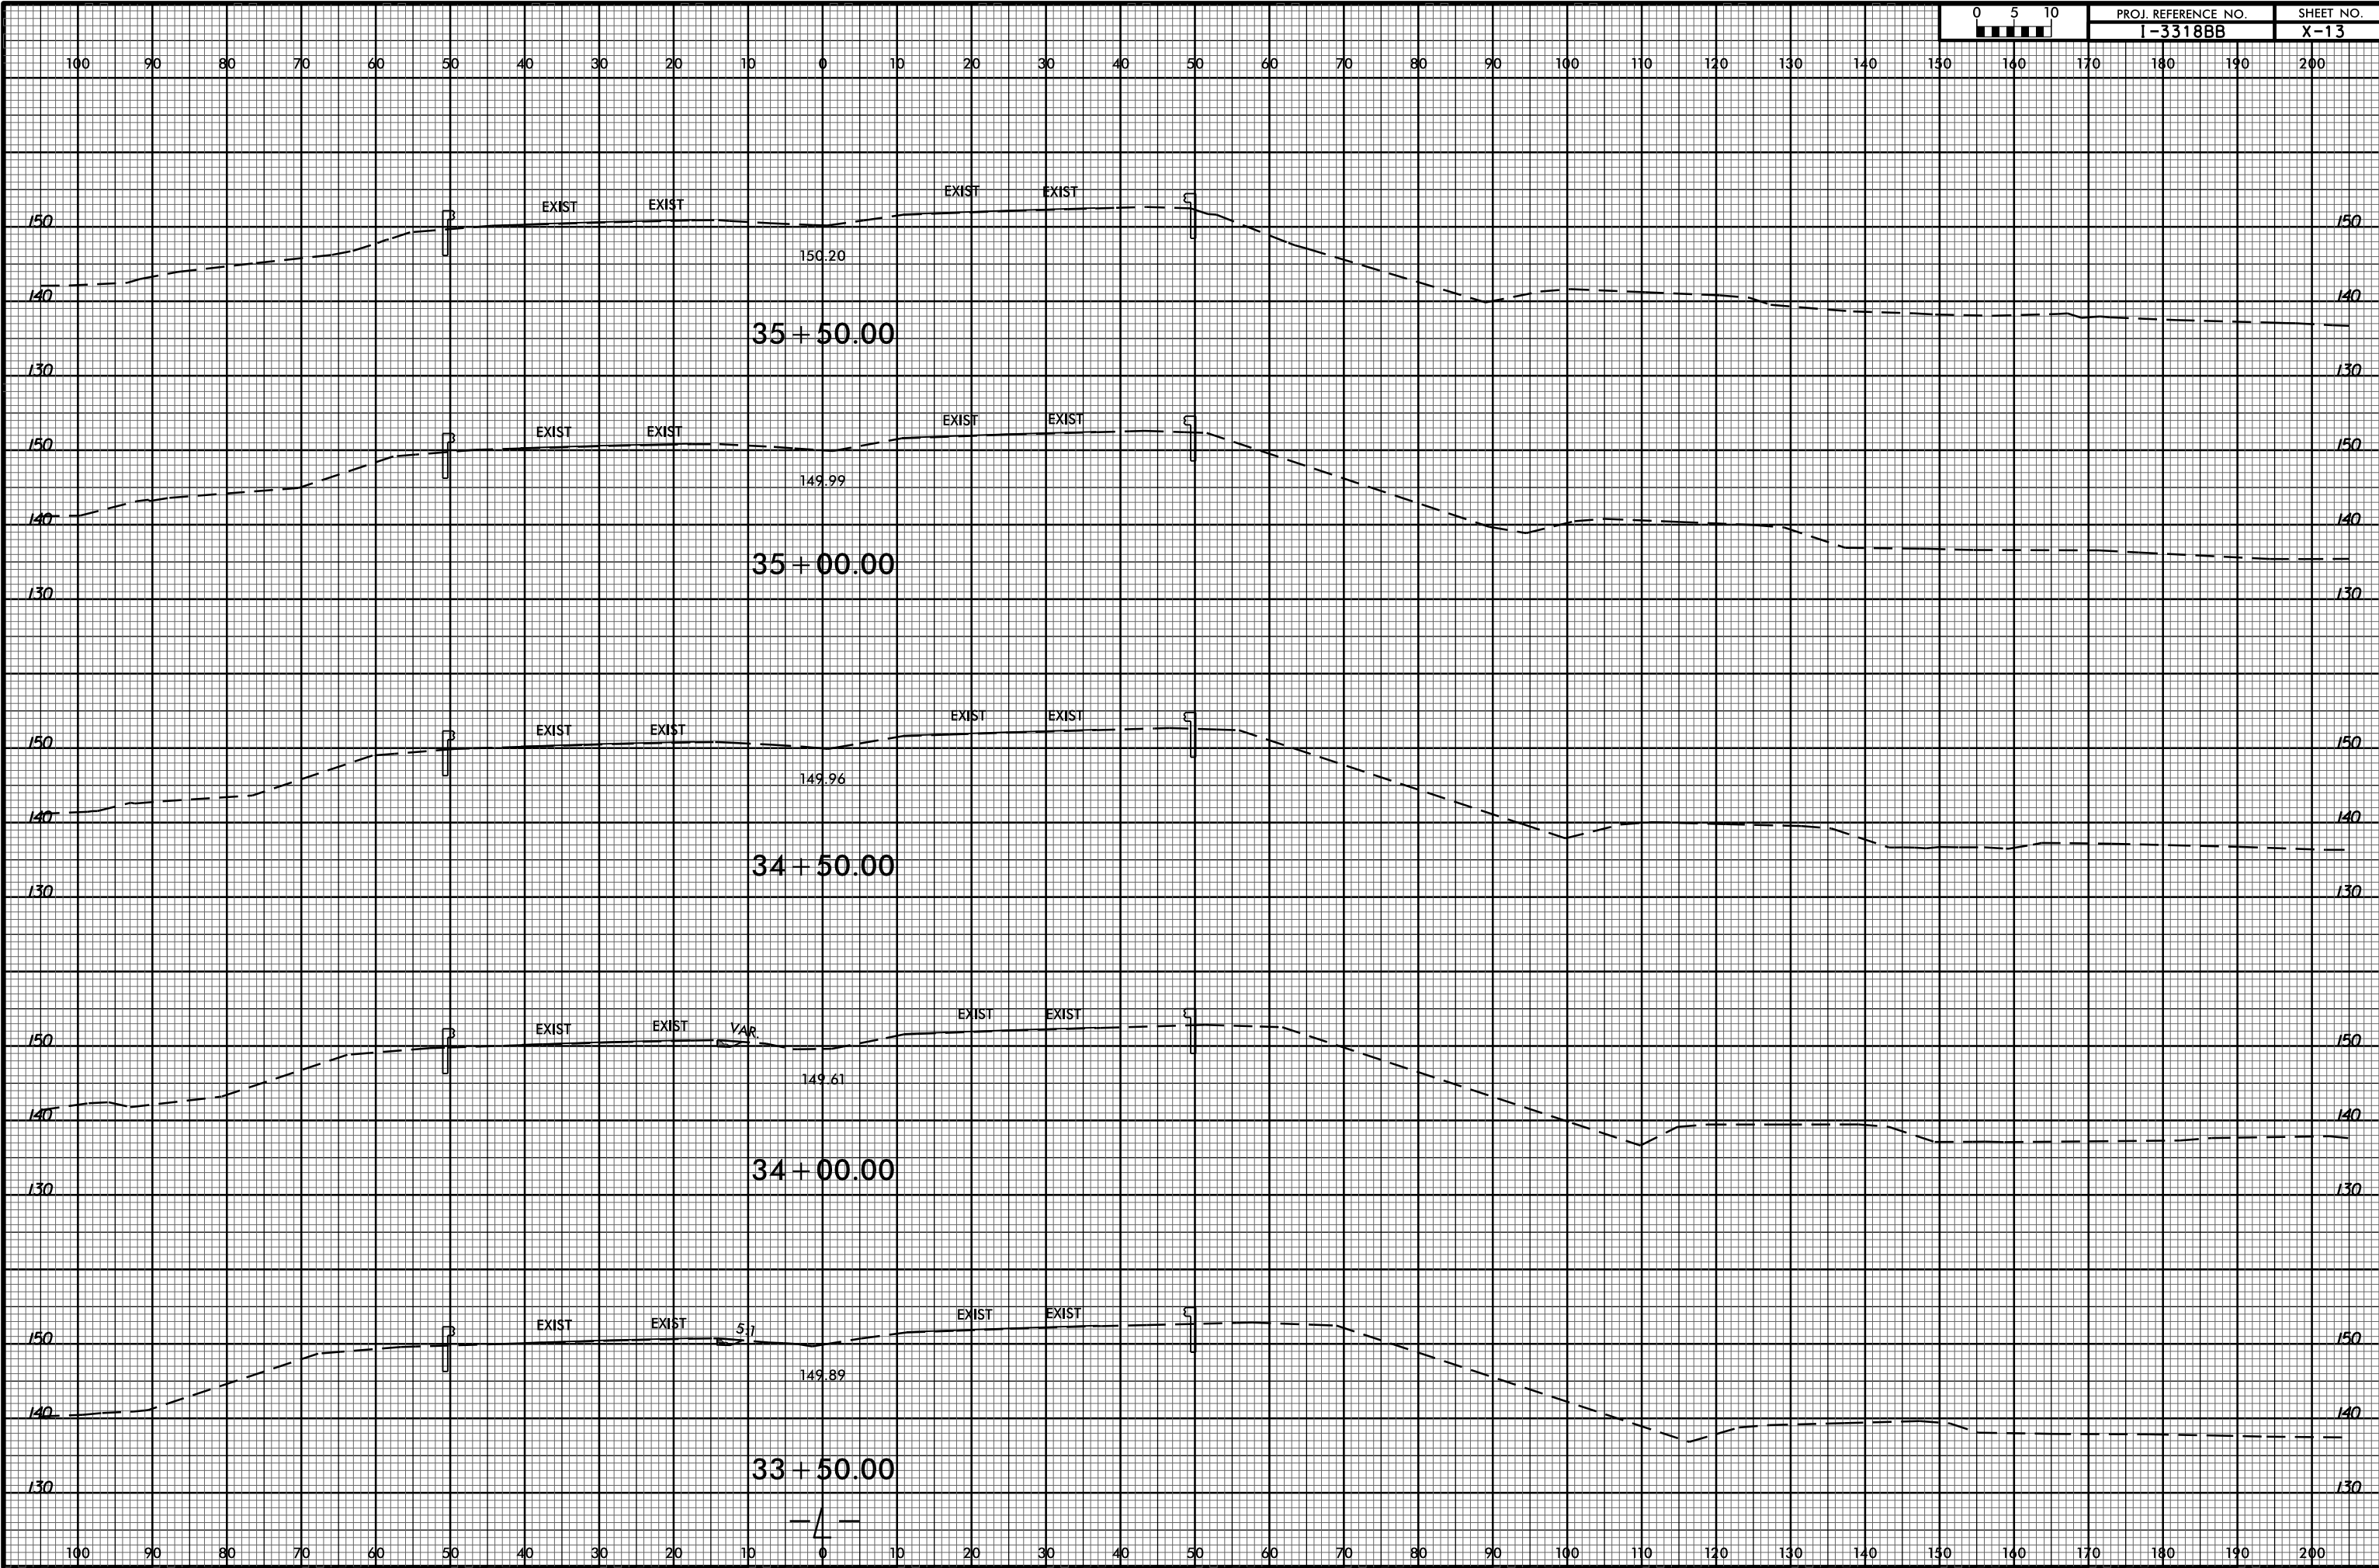

PROJ. REFERENCE NO.
I-3318BB

SHEET NO.
X-13



03-AUG-2015 16:04
R:\Roadwork\CON\DrawModeling\I3318BB.Rdy-wp1.L.CM.dgn
\$\$\$\$USERNAME\$\$\$\$