


8/23/99

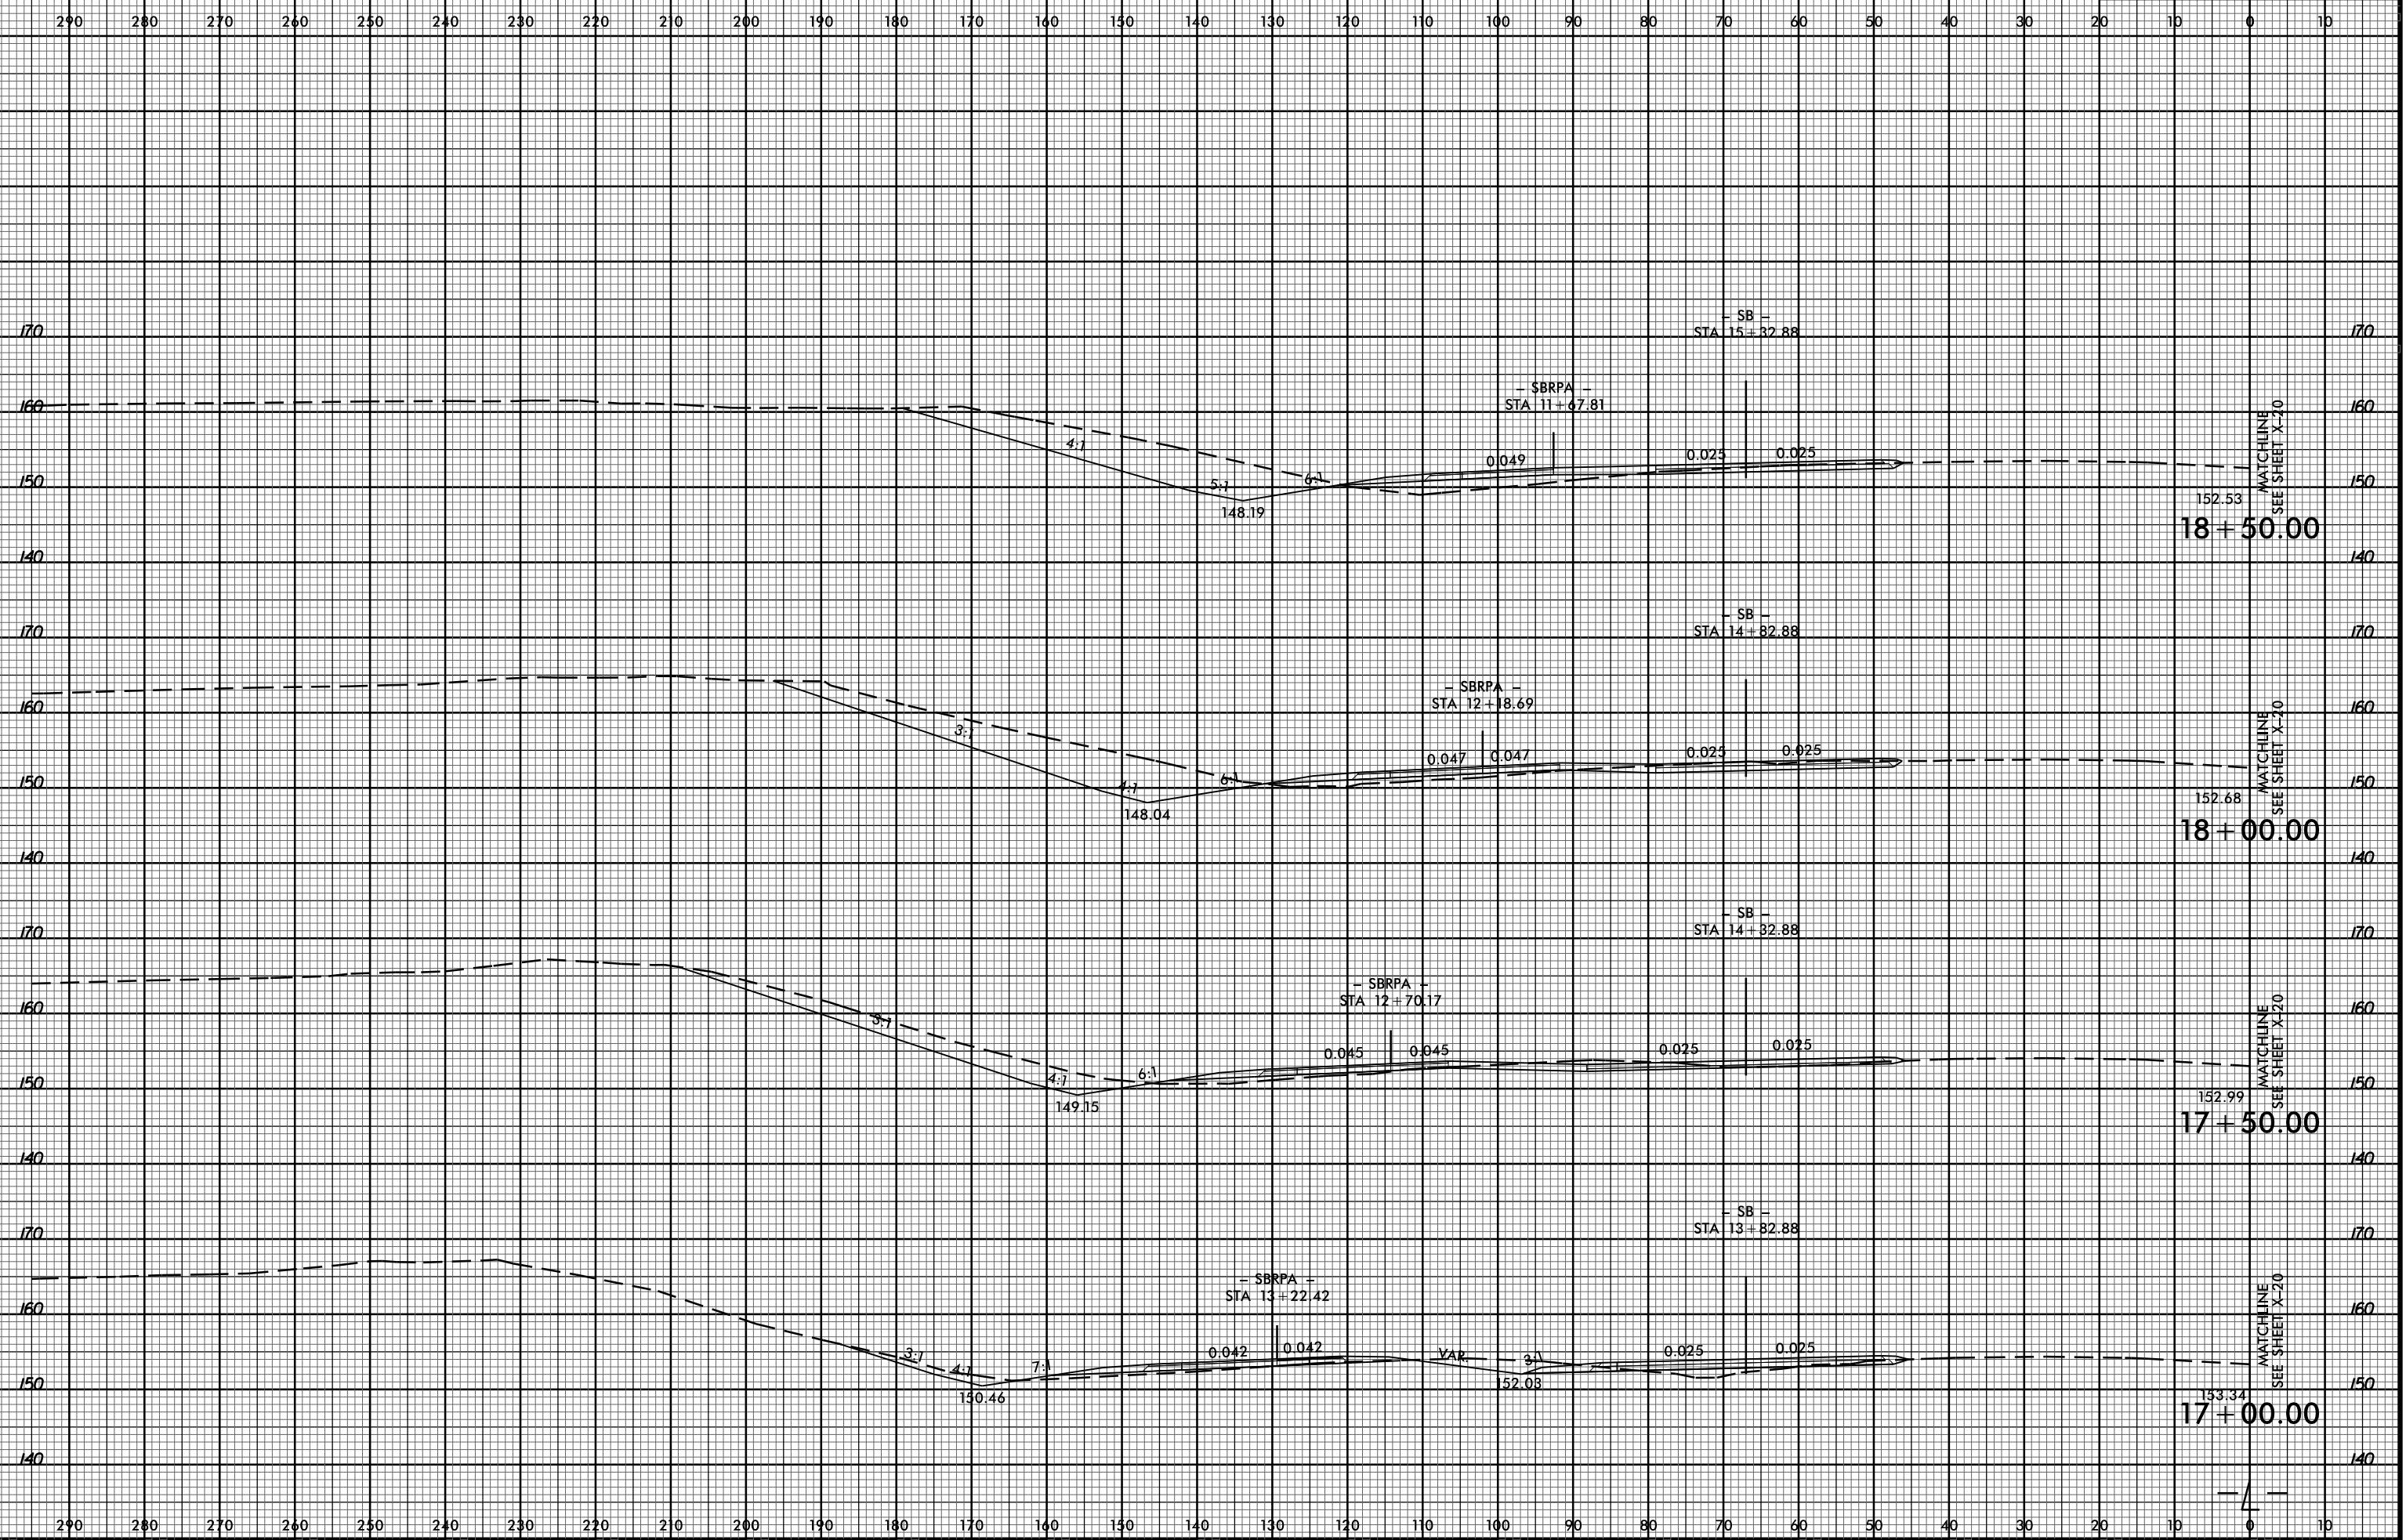

03-AUG-2015 16:04
R:\Roads\CorridorModeling\I3318BB_Pdu_xp1.LDET.dgn
\$\$\$\$\$USERNAME\$\$\$\$\$

170
160
150
140

170
160
150
140

170
160
150
140

170
160
150
140

170
160
150
140

170
160
150
140

290 280 270 260 250 240 230 220 210 200 190 180 170 160 150 140 130 120 110 100 90 80 70 60 50 40 30 20 10 0 10

290 280 270 260 250 240 230 220 210 200 190 180 170 160 150 140 130 120 110 100 90 80 70 60 50 40 30 20 10 0 10

- SB -
STA 15 + 32.88

- SBRPA -
STA 11 + 67.81

- SB -
STA 14 + 82.88

- SBRPA -
STA 12 + 18.69

- SB -
STA 14 + 82.88

- SBRPA -
STA 12 + 70.17

- SB -
STA 13 + 82.88

- SBRPA -
STA 13 + 22.42

152.53
MATCHLINE
SEE SHEET X-20

152.68
MATCHLINE
SEE SHEET X-20

152.99
MATCHLINE
SEE SHEET X-20

153.34
MATCHLINE
SEE SHEET X-20

18 + 50.00

18 + 00.00

17 + 50.00

17 + 00.00

