


8/23/99

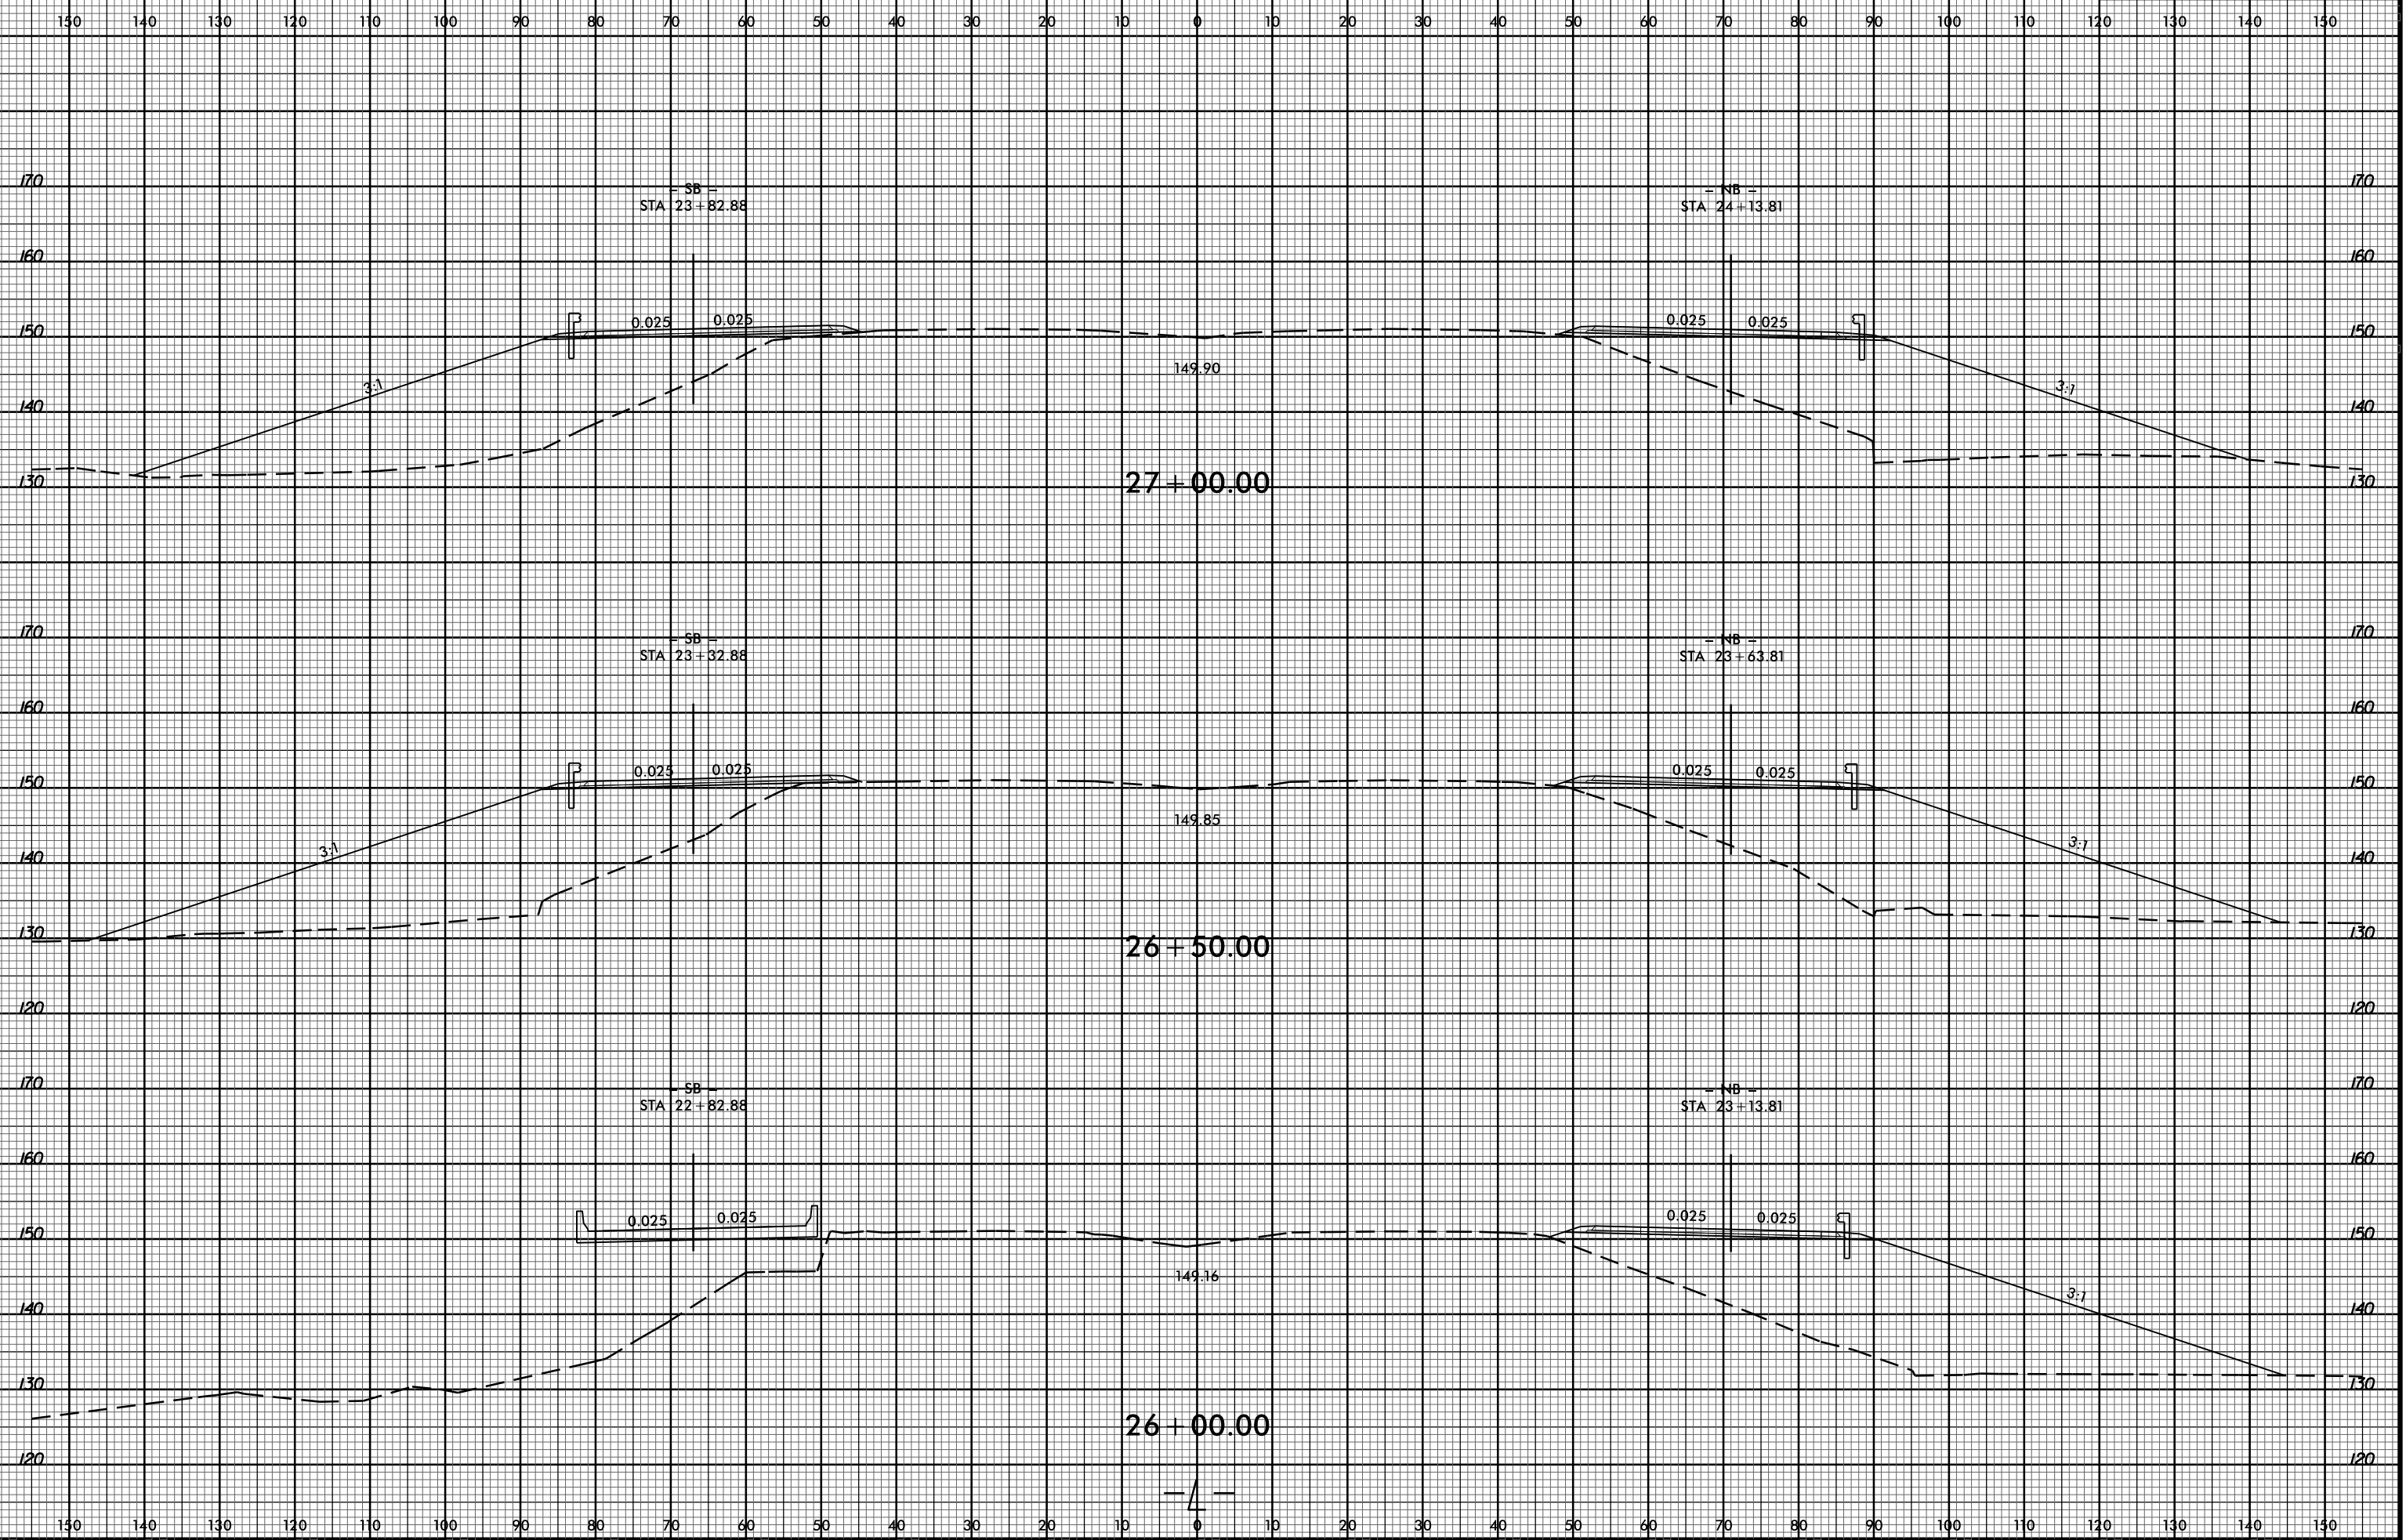

03-AUG-2015 16:04
R:\Projects\I-3318BB_Pduj_xpl_LDET.dgn
\$\$\$\$\$USERNAME\$\$\$\$\$