


8/23/99



PROJ. REFERENCE NO. I-3318BB SHEET NO. X-29

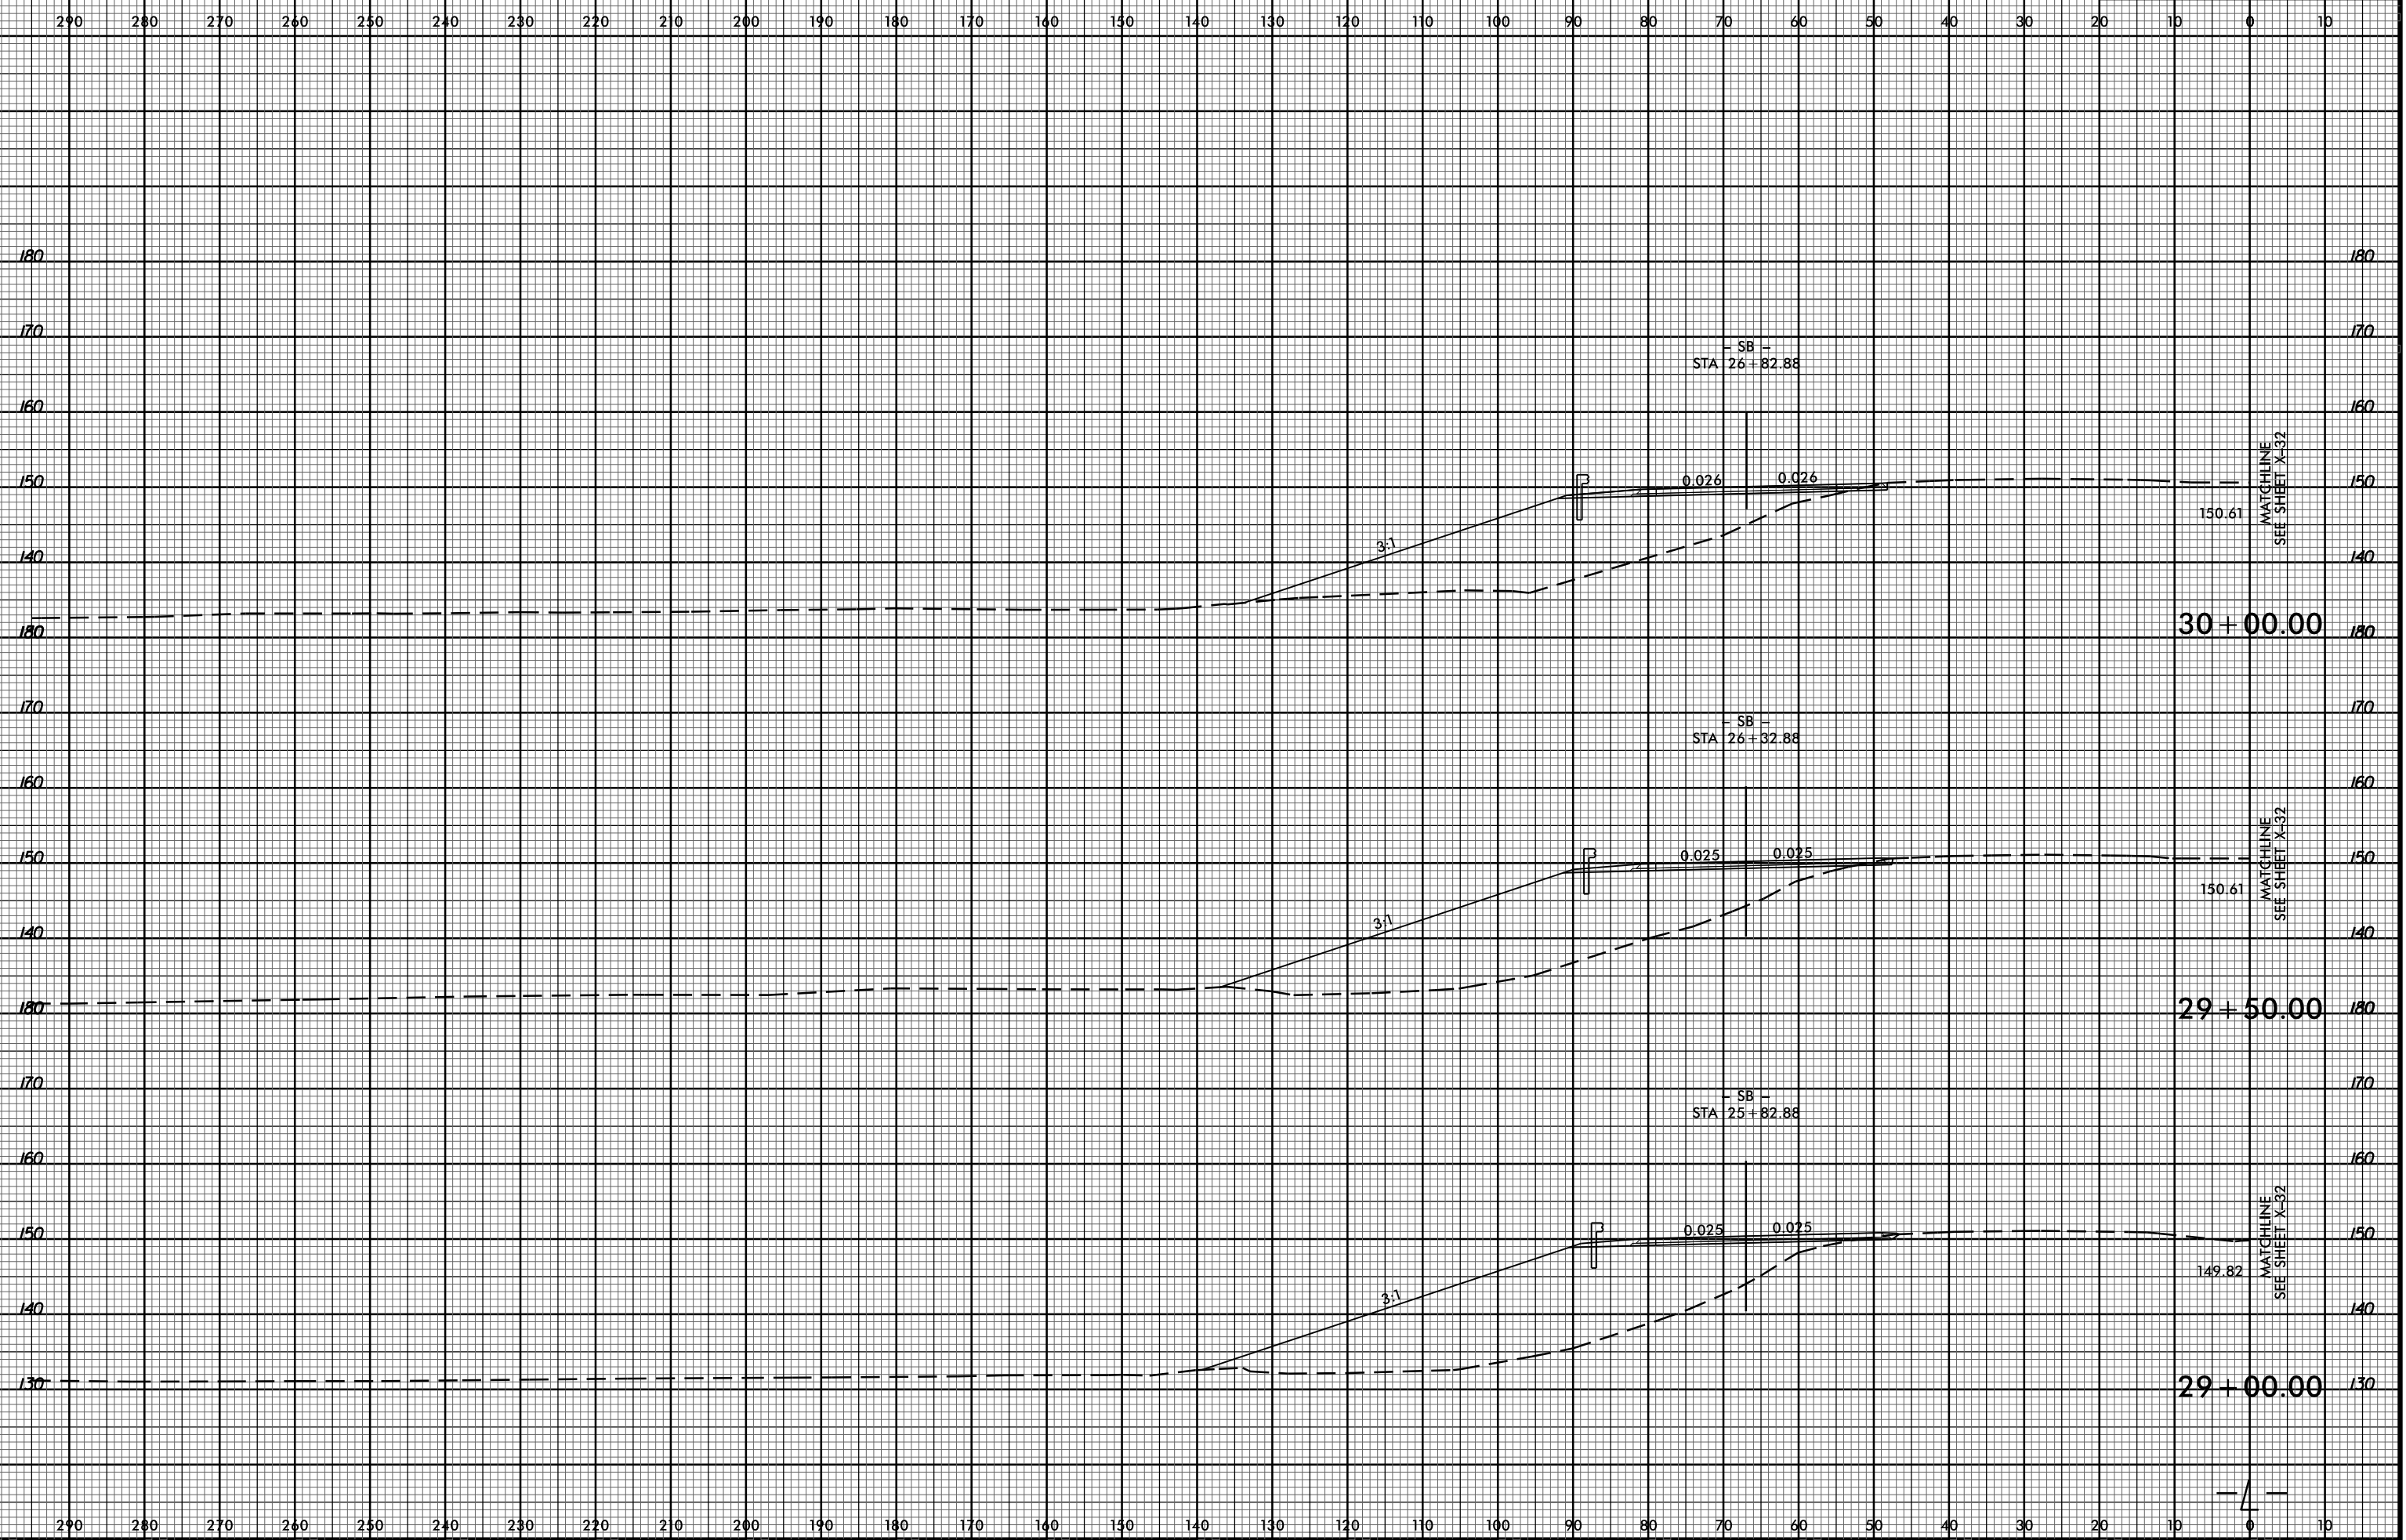

03-AUG-2015 16:04  
R:\Roads\CorridorModeling\I3318BB\_Pdu\_xp1.LDET.dgn  
\$\$\$\$\$USERNAME\$\$\$\$\$

4