


8/23/99

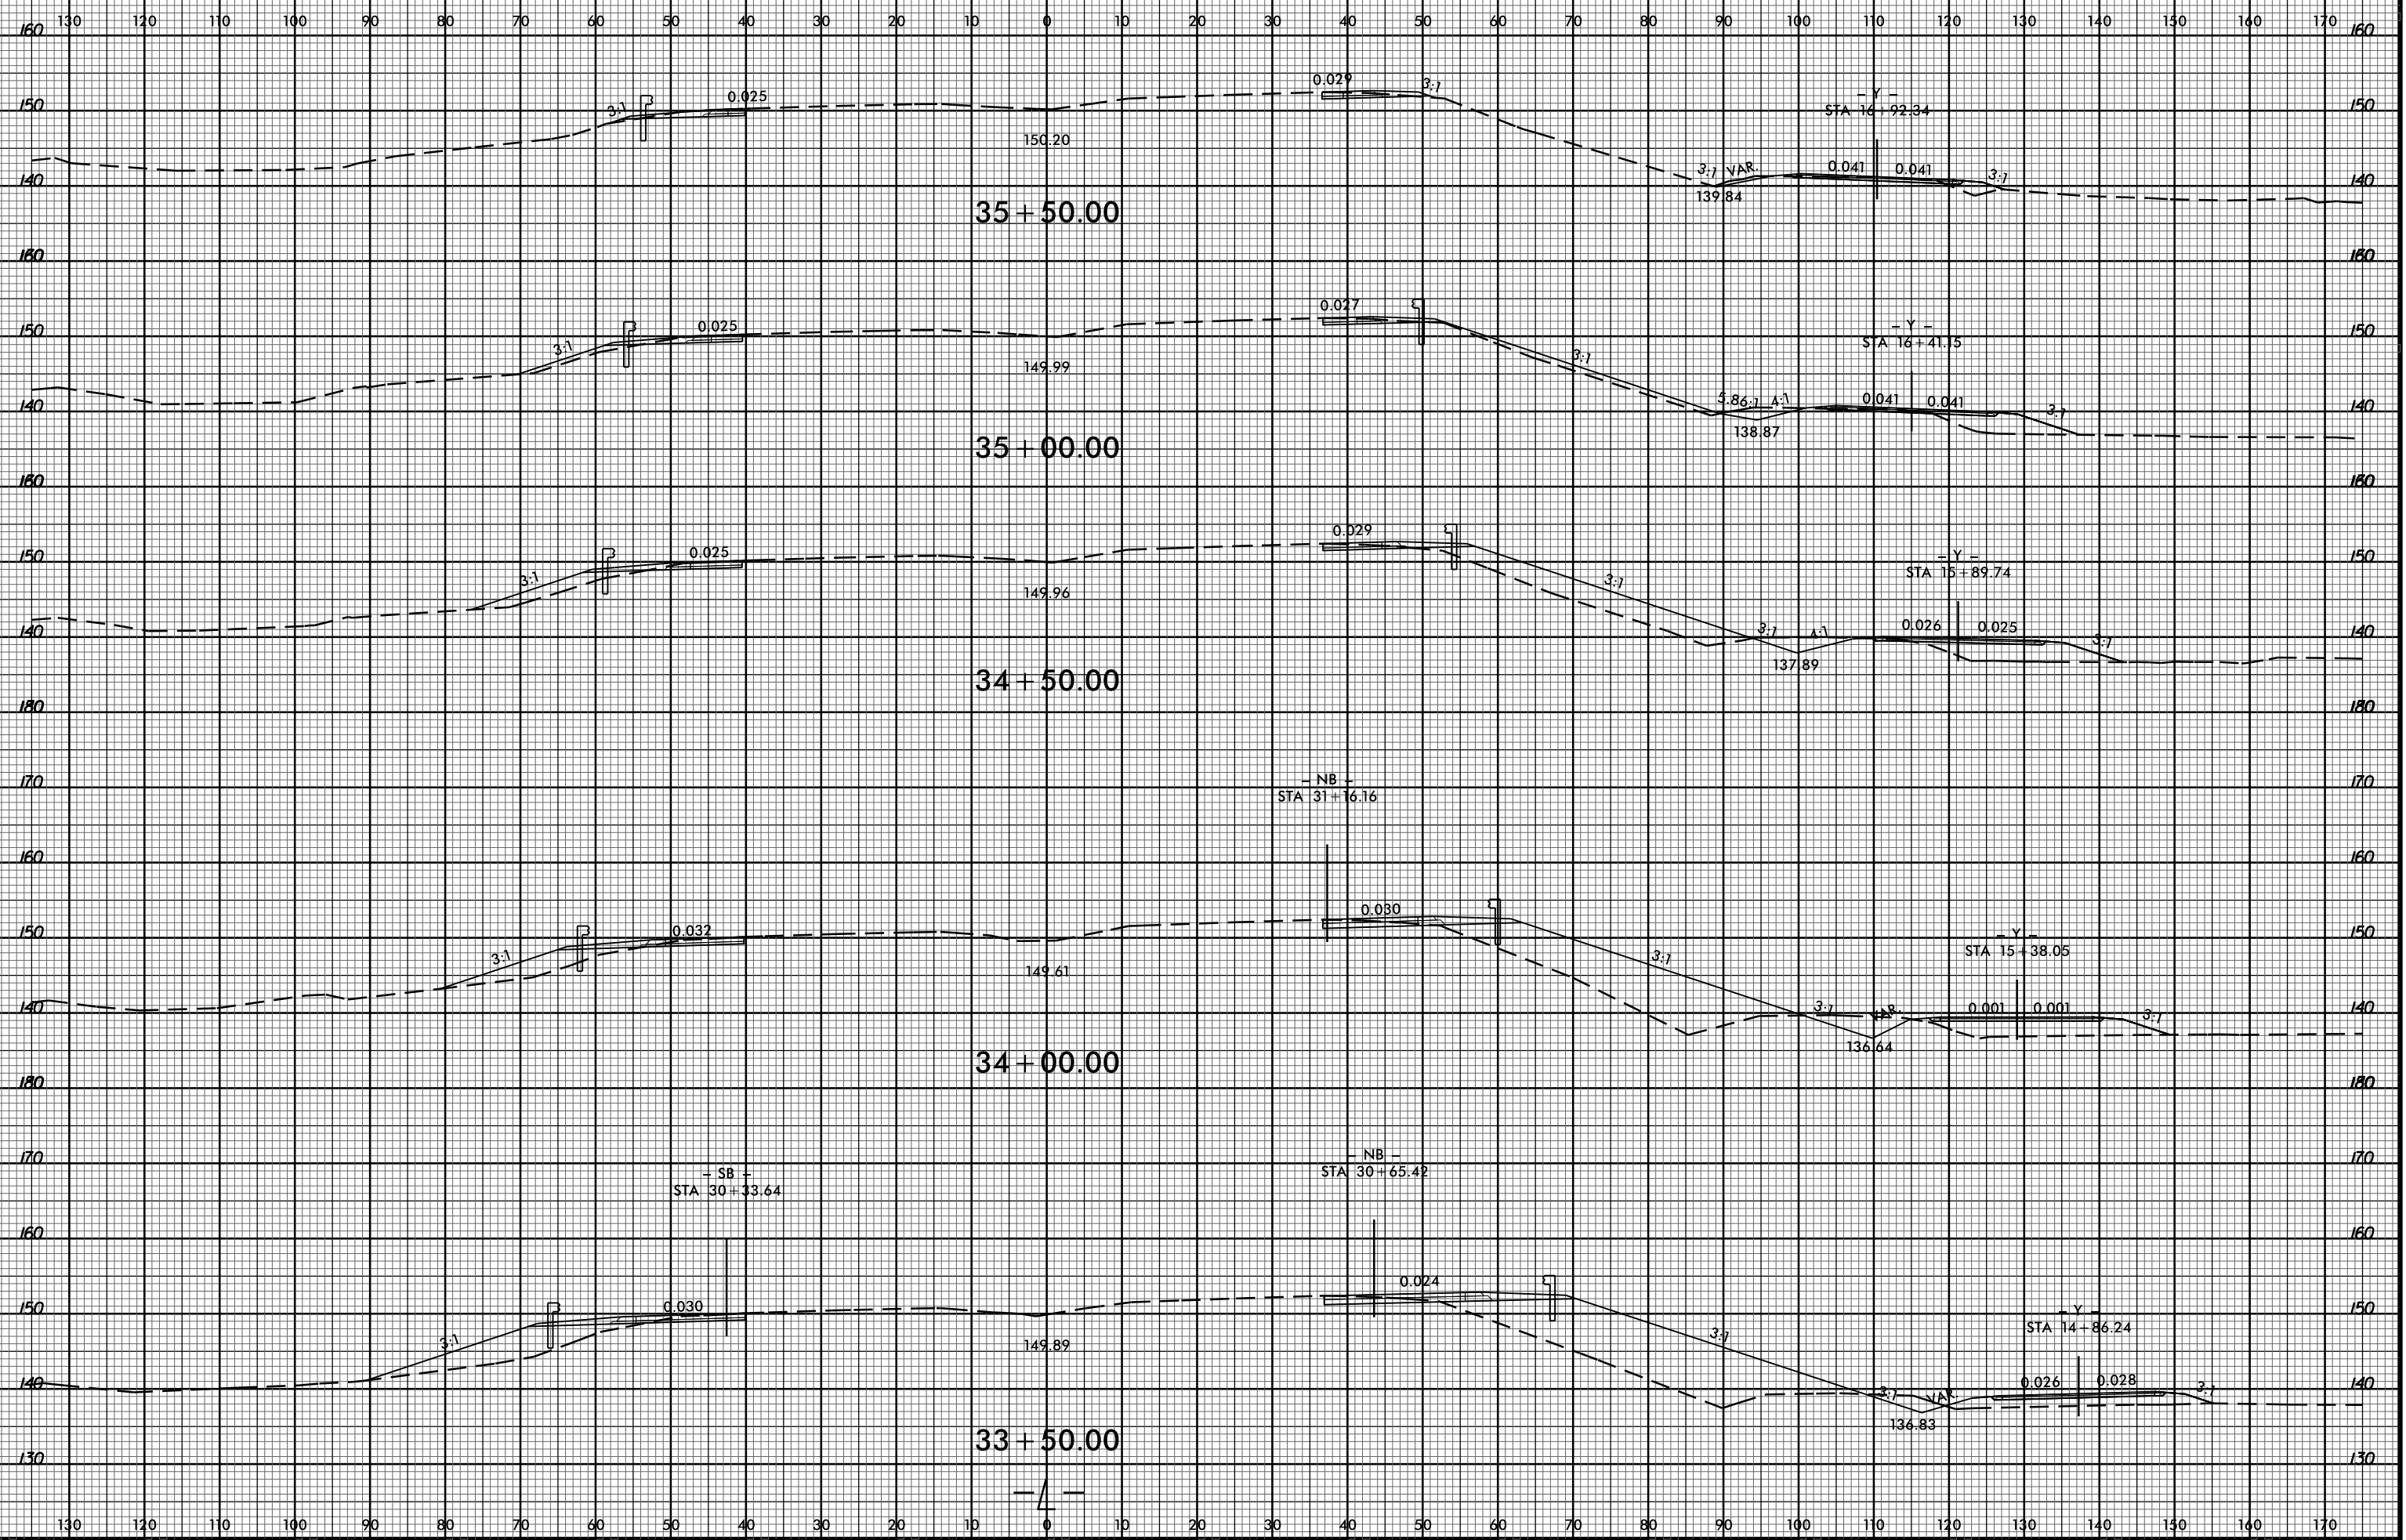

03-AUG-2015 16:04
R:\Roadwork\CA\13318BB\13318BB.Rdy -wp1.LDET.dgn
\$\$\$\$USERNAME\$\$\$\$