

**PLAN OF SPAN C
STAGE I (LEFT SIDE)**


- NOTES:**
- ▲ SEE "DETAILS OF REINFORCING STEEL LAYOUT" ON SHEET 13 OF 13, FOR REINFORCING STEEL DETAILS.
 - * SEE "CLOSURE POUR DETAILS" ON SHEET 13 OF 13, FOR CLOSURE POUR DETAILS.
- TEMPORARY DRAINS TO BE FILLED WITH APPROVED GROUT AFTER NO LONGER NEEDED.
- FOR INTERMEDIATE STEEL DIAPHRAGMS, SEE "INTERMEDIATE STEEL DIAPHRAGMS FOR TYPE IV PRESTRESSED CONCRETE GIRDERS" SHEET.

PROJECT NO. I-3318BB
JOHNSTON COUNTY
 STATION: 24+68.00 -L-

SHEET 3 OF 13

STATE OF NORTH CAROLINA
 DEPARTMENT OF TRANSPORTATION
 RALEIGH

SUPERSTRUCTURE
 PLAN OF SPAN C
 STAGE I
 (LEFT SIDE)

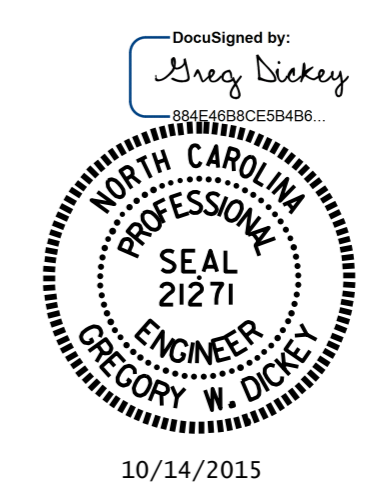

10/14/2015

DRAWN BY :	D. G. ELY	DATE :	3/20/15
CHECKED BY :	B. N. BARODAWALA	DATE :	5/15
DESIGN ENGINEER OF RECORD:	M. L. RORIE	DATE :	8/15

REVISIONS						SHEET NO. S-14
NO.	BY:	DATE:	NO.	BY:	DATE:	
1			3			TOTAL SHEETS 78
2			4			