


**PLAN OF SPAN A
STAGE II (RIGHT SIDE)**

- NOTES:**
- ▲ SEE "DETAILS OF REINFORCING STEEL LAYOUT" ON SHEET 13 OF 13, FOR REINFORCING STEEL DETAILS.
 - * SEE "CLOSURE POUR DETAILS" ON SHEET 13 OF 13, FOR CLOSURE POUR DETAILS.

FOR INTERMEDIATE STEEL DIAPHRAGMS, SEE "INTERMEDIATE STEEL DIAPHRAGMS FOR TYPE IV PRESTRESSED CONCRETE GIRDERS" SHEET.

PROJECT NO. I-3318BB
 JOHNSTON COUNTY
 STATION: 24+68.00 -L-

SHEET 10 OF 13

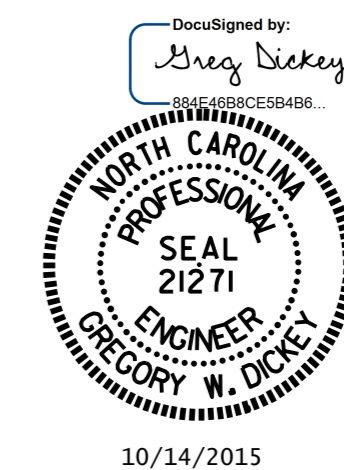

10/14/2015

STATE OF NORTH CAROLINA
 DEPARTMENT OF TRANSPORTATION
 RALEIGH
 SUPERSTRUCTURE
 PLAN OF SPAN A
 STAGE II
 (RIGHT SIDE)

DRAWN BY: D. G. ELY DATE: 3/20/15
 CHECKED BY: B. N. BARODAWALA DATE: 5/15
 DESIGN ENGINEER OF RECORD: M. L. RORIE DATE: 8/15

REVISIONS						SHEET NO. S-21 TOTAL SHEETS 78
NO.	BY:	DATE:	NO.	BY:	DATE:	
1			3			
2			4			