


PROJECT NO. I-3318BB
JOHNSTON COUNTY
 STATION: 24+68.00 -L-

SHEET 4 OF 4

STATE OF NORTH CAROLINA
 DEPARTMENT OF TRANSPORTATION
 RALEIGH
 SUPERSTRUCTURE
 GIRDER LAYOUT
 STAGE II
 (SPAN C)

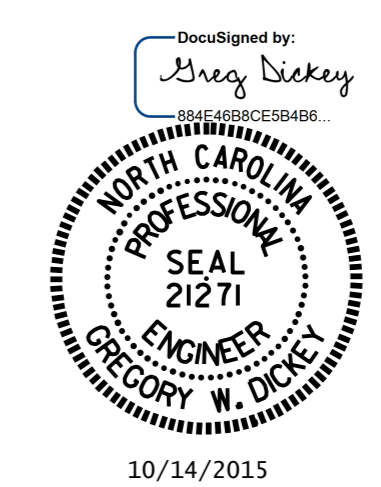

* P2, E1 FOR GIRDERS 5-12, AND 14-15
 * P3, E1 FOR GIRDER 13

FIX.
 * P2, E1
 * P3, E1

EXP.
 P1, E1

GIRDER LAYOUT
 STAGE II - LEFT SIDE & RIGHT SIDE

DRAWN BY: D. G. ELY DATE: 10/6/14
 CHECKED BY: B. N. BARODAWALA DATE: 5/15
 DESIGN ENGINEER OF RECORD: M. L. RORIE DATE: 8/15

REVISIONS						SHEET NO.
NO.	BY:	DATE:	NO.	BY:	DATE:	S-28
1			3			TOTAL SHEETS
2			4			78