


APPROACH SLAB AT END BENT 2 - STAGE I (RIGHT SIDE)


PLAN

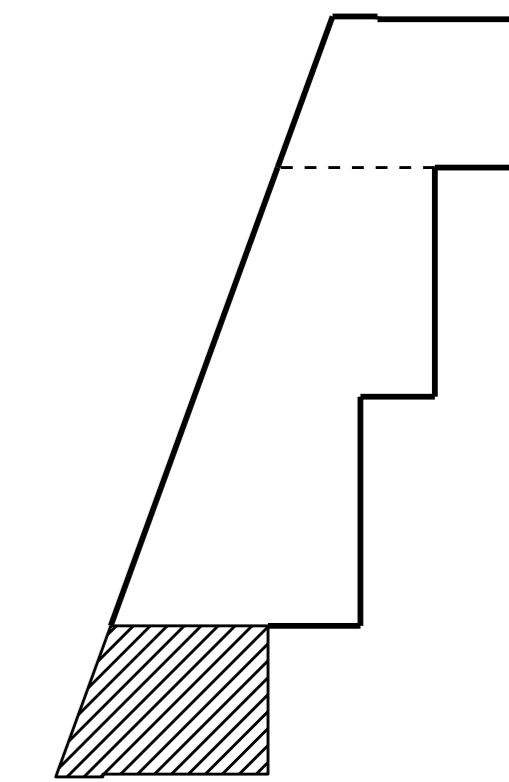

PLAN @ END BENT 2

PROJECT NO. I-3318BB  
JOHNSTON COUNTY  
 STATION: 24+68.00 -L-

SHEET 5 OF 11

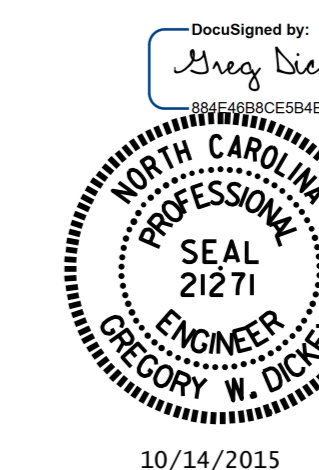

STATE OF NORTH CAROLINA  
 DEPARTMENT OF TRANSPORTATION  
 RALEIGH  
 BRIDGE APPROACH SLAB  
 FOR RIGID PAVEMENT  
 STAGE I  
 (RIGHT SIDE)

DRAWN BY : D. G. ELY DATE : 4/29/15  
 CHECKED BY : B. N. BARODAWALA DATE : 6/19/15  
 DESIGN ENGINEER OF RECORD : M. L. RORIE DATE : 8/15

REVISIONS						SHEET NO.
NO.	BY:	DATE:	NO.	BY:	DATE:	S-72
1			3			TOTAL SHEETS
2			4			78