
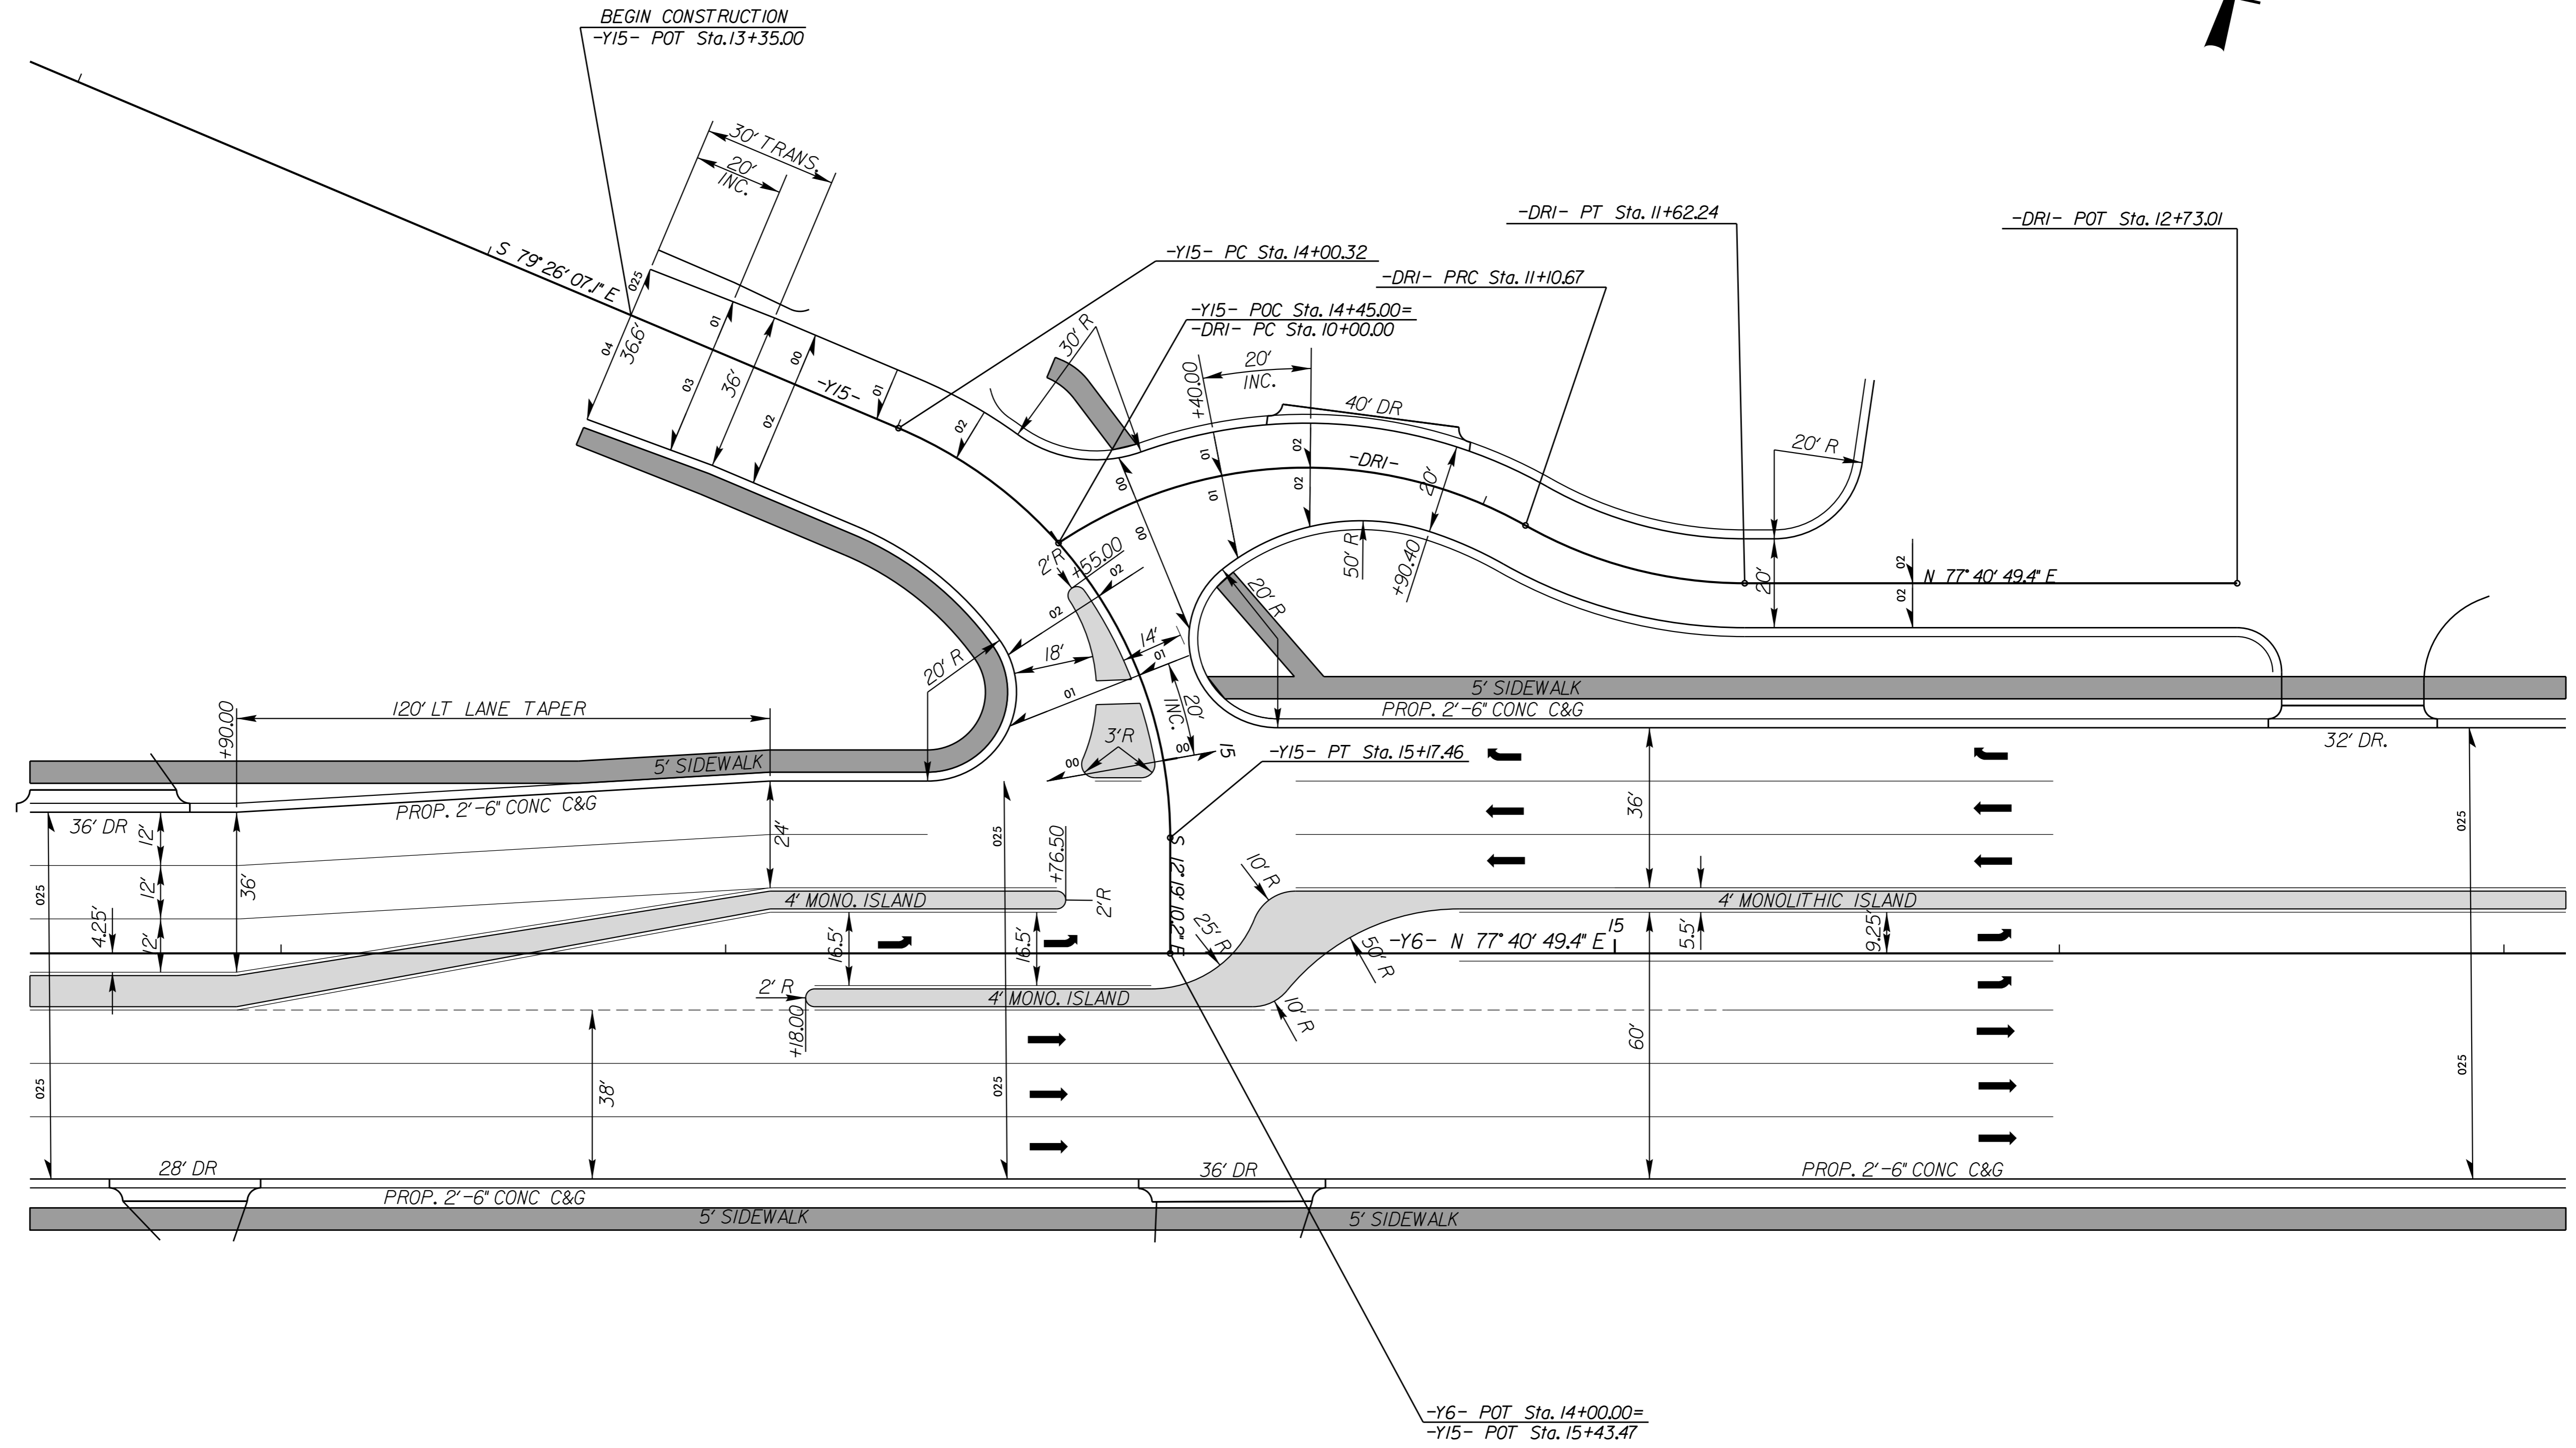


Y15 INTERSECTION DETAIL

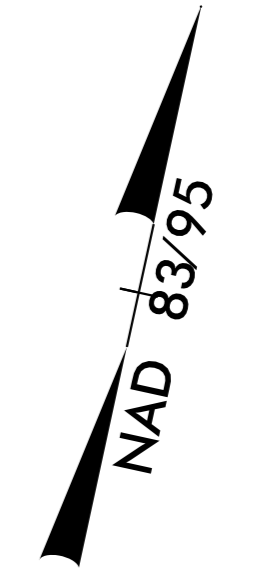

6/2/99

20-FEB-2015 07:40 U:\3338b_r.dj -tjg.dgn
 44880 TSPR\NATHAN L. WHITE