


MATCHLINE -L- STA. 81 + 00 SEE SHEET 16

MATCHLINE -L- STA. 86 + 50 SEE SHEET 18

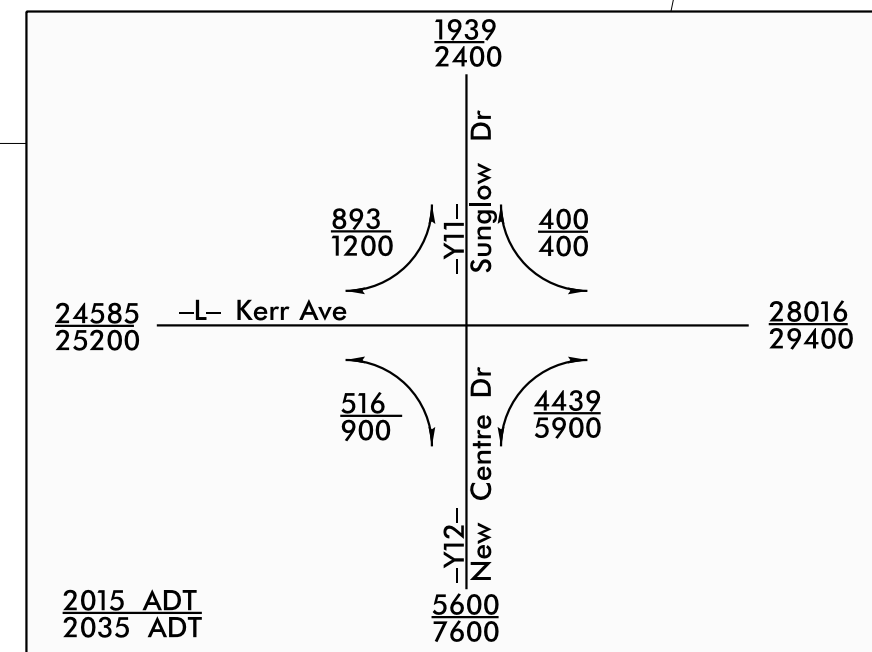

★ PROPOSED SIGNAL

FOR -L- PROFILE SEE SHEET 48
FOR -Y11- & -Y12- PROFILES SEE SHEET 61
MAINTAIN -L- ACCESS UNTIL -SR1- IS OPEN TO TRAFFIC FOR PARCEL 101

MATCHLINE -Y12- STA. 12 + 50 SEE SHEET 40

-Y11-	-Y12-
PI Sta 12+36.25	PI Sta 11+28.96
D = 23' 03" 45.9" (RT)	D = 7' 08" 32.0" (RT)
L = 28' 38" 52.4"	D = 4' 05" 33.2"
L = 80.50'	L = 174.52'
T = 40.80'	T = 87.37'
R = 200.00'	R = 1,400.00'
SE = 02	SE = 02

REVISIONS

8/17/99

23 JAN-2015 08:45 33338B.rdw.psh.s17.dgn