



8/17/99

REVISIONS

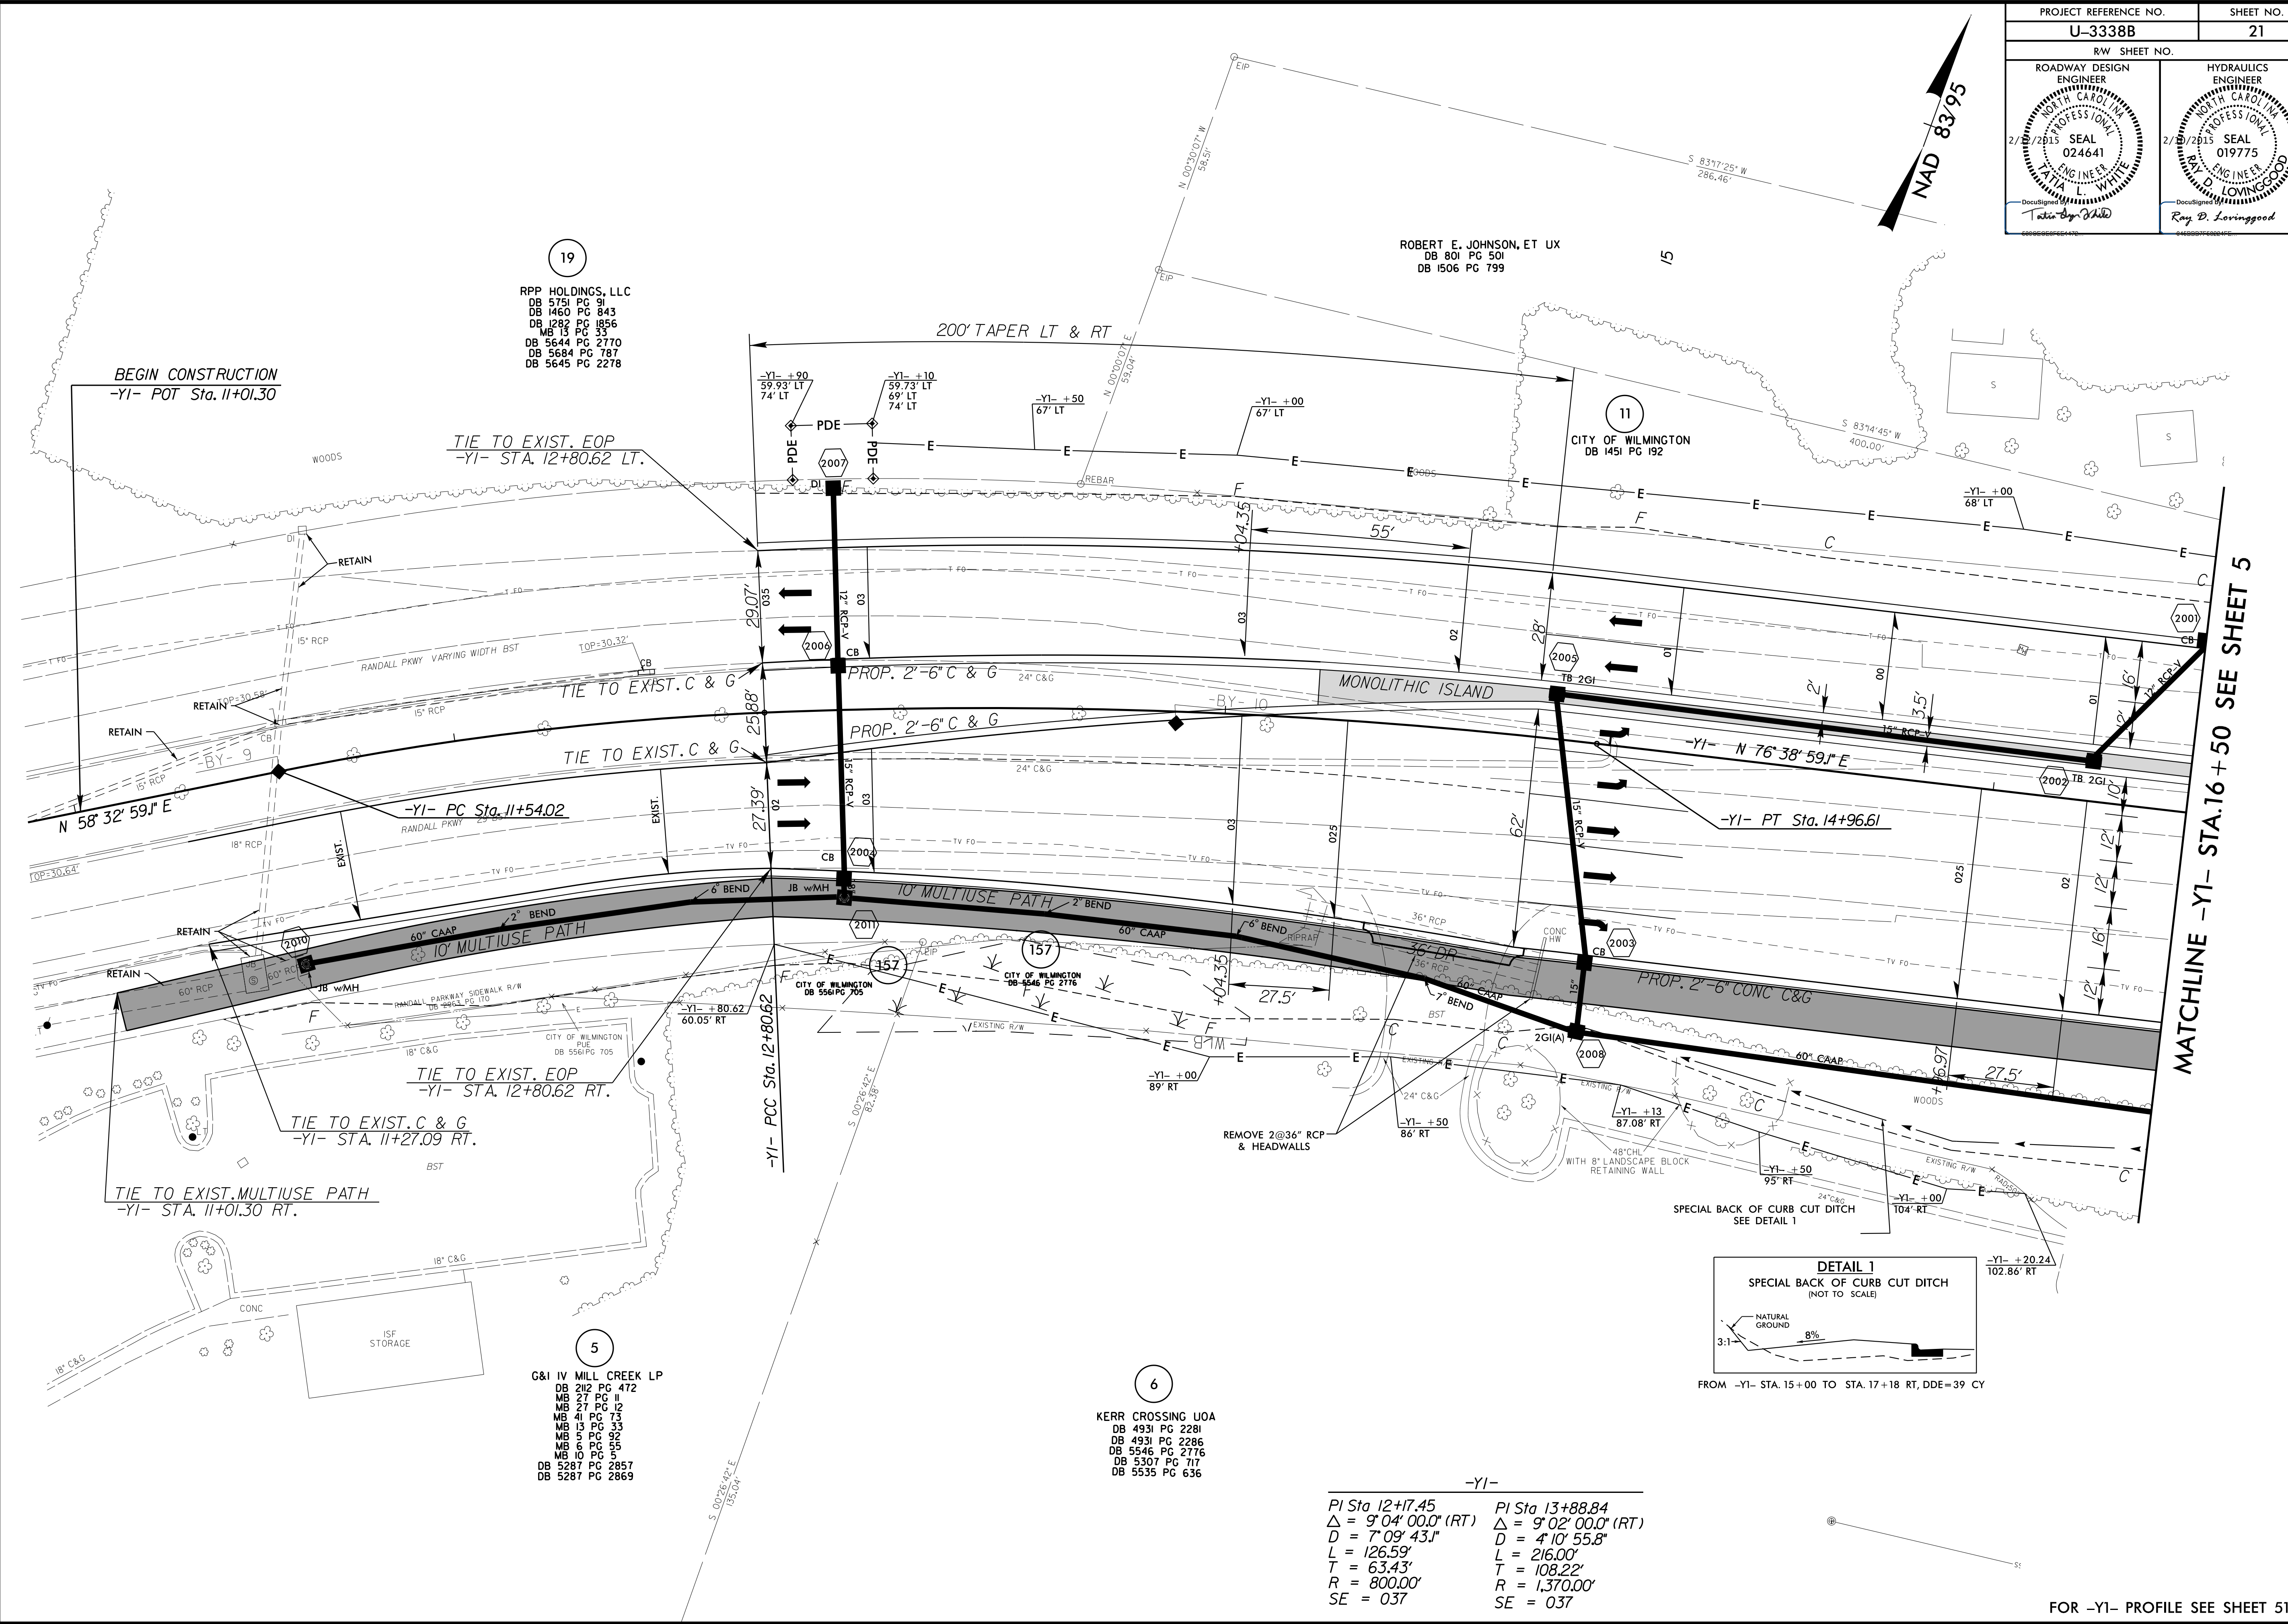

MATCHLINE -YI- STA. 16+50 SEE SHEET 5

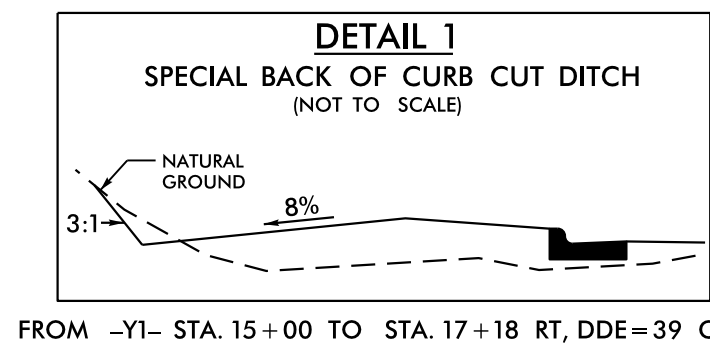

-YI-	
PI Sta 12+17.45	PI Sta 13+88.84
$\Delta = 9^{\circ}04'00.0''$ (RT)	$\Delta = 9^{\circ}02'00.0''$ (RT)
D = 7'09'43.1"	D = 4'10'55.8"
L = 126.59'	L = 216.00'
T = 63.43'	T = 108.22'
R = 800.00'	R = 1,370.00'
SE = 037	SE = 037

FOR -YI- PROFILE SEE SHEET 51

19
RPP HOLDINGS, LLC
DB 5151 PG 31
DB 1460 PG 843
DB 1282 PG 1856
MB 13 PG 33
DB 5644 PG 2170
DB 5684 PG 787
DB 5645 PG 2278

ROBERT E. JOHNSON, ET UX
DB 801 PG 501
DB 1506 PG 799

11
CITY OF WILMINGTON
DB 1451 PG 192

5
G&I IV MILL CREEK LP
DB 212 PG 472
MB 27 PG II
MB 27 PG 12
MB 41 PG 73
MB 13 PG 33
MB 5 PG 32
MB 6 PG 35
MB 10 PG 5
DB 5287 PG 2857
DB 5287 PG 2869

6
KERR CROSSING UOA
DB 4931 PG 2281
DB 4931 PG 2286
DB 5546 PG 2776
DB 5307 PG 717
DB 5535 PG 636

16-JAN-2015 14:21 N:\3338B-rd-rd-psh-s21.dgn
S:\3338B\RD\3338B-RD-PSH-S21.DGN